


DOOR & WINDOW SCHEDULE			
NO.	WIDTH	HEIGHT	TOTAL
D1	1500mm	2500mm	6
D2	1000mm	2500mm	21
D3	900mm	2100mm	5
W1	1600mm	1500mm	29
W2	2400mm	1500mm	4
W3	1000mm	750mm	20
W4	1000mm	1500mm	4

# GROUND PLAN

SCALE: 1:200

TOTAL AREA = 910sqm

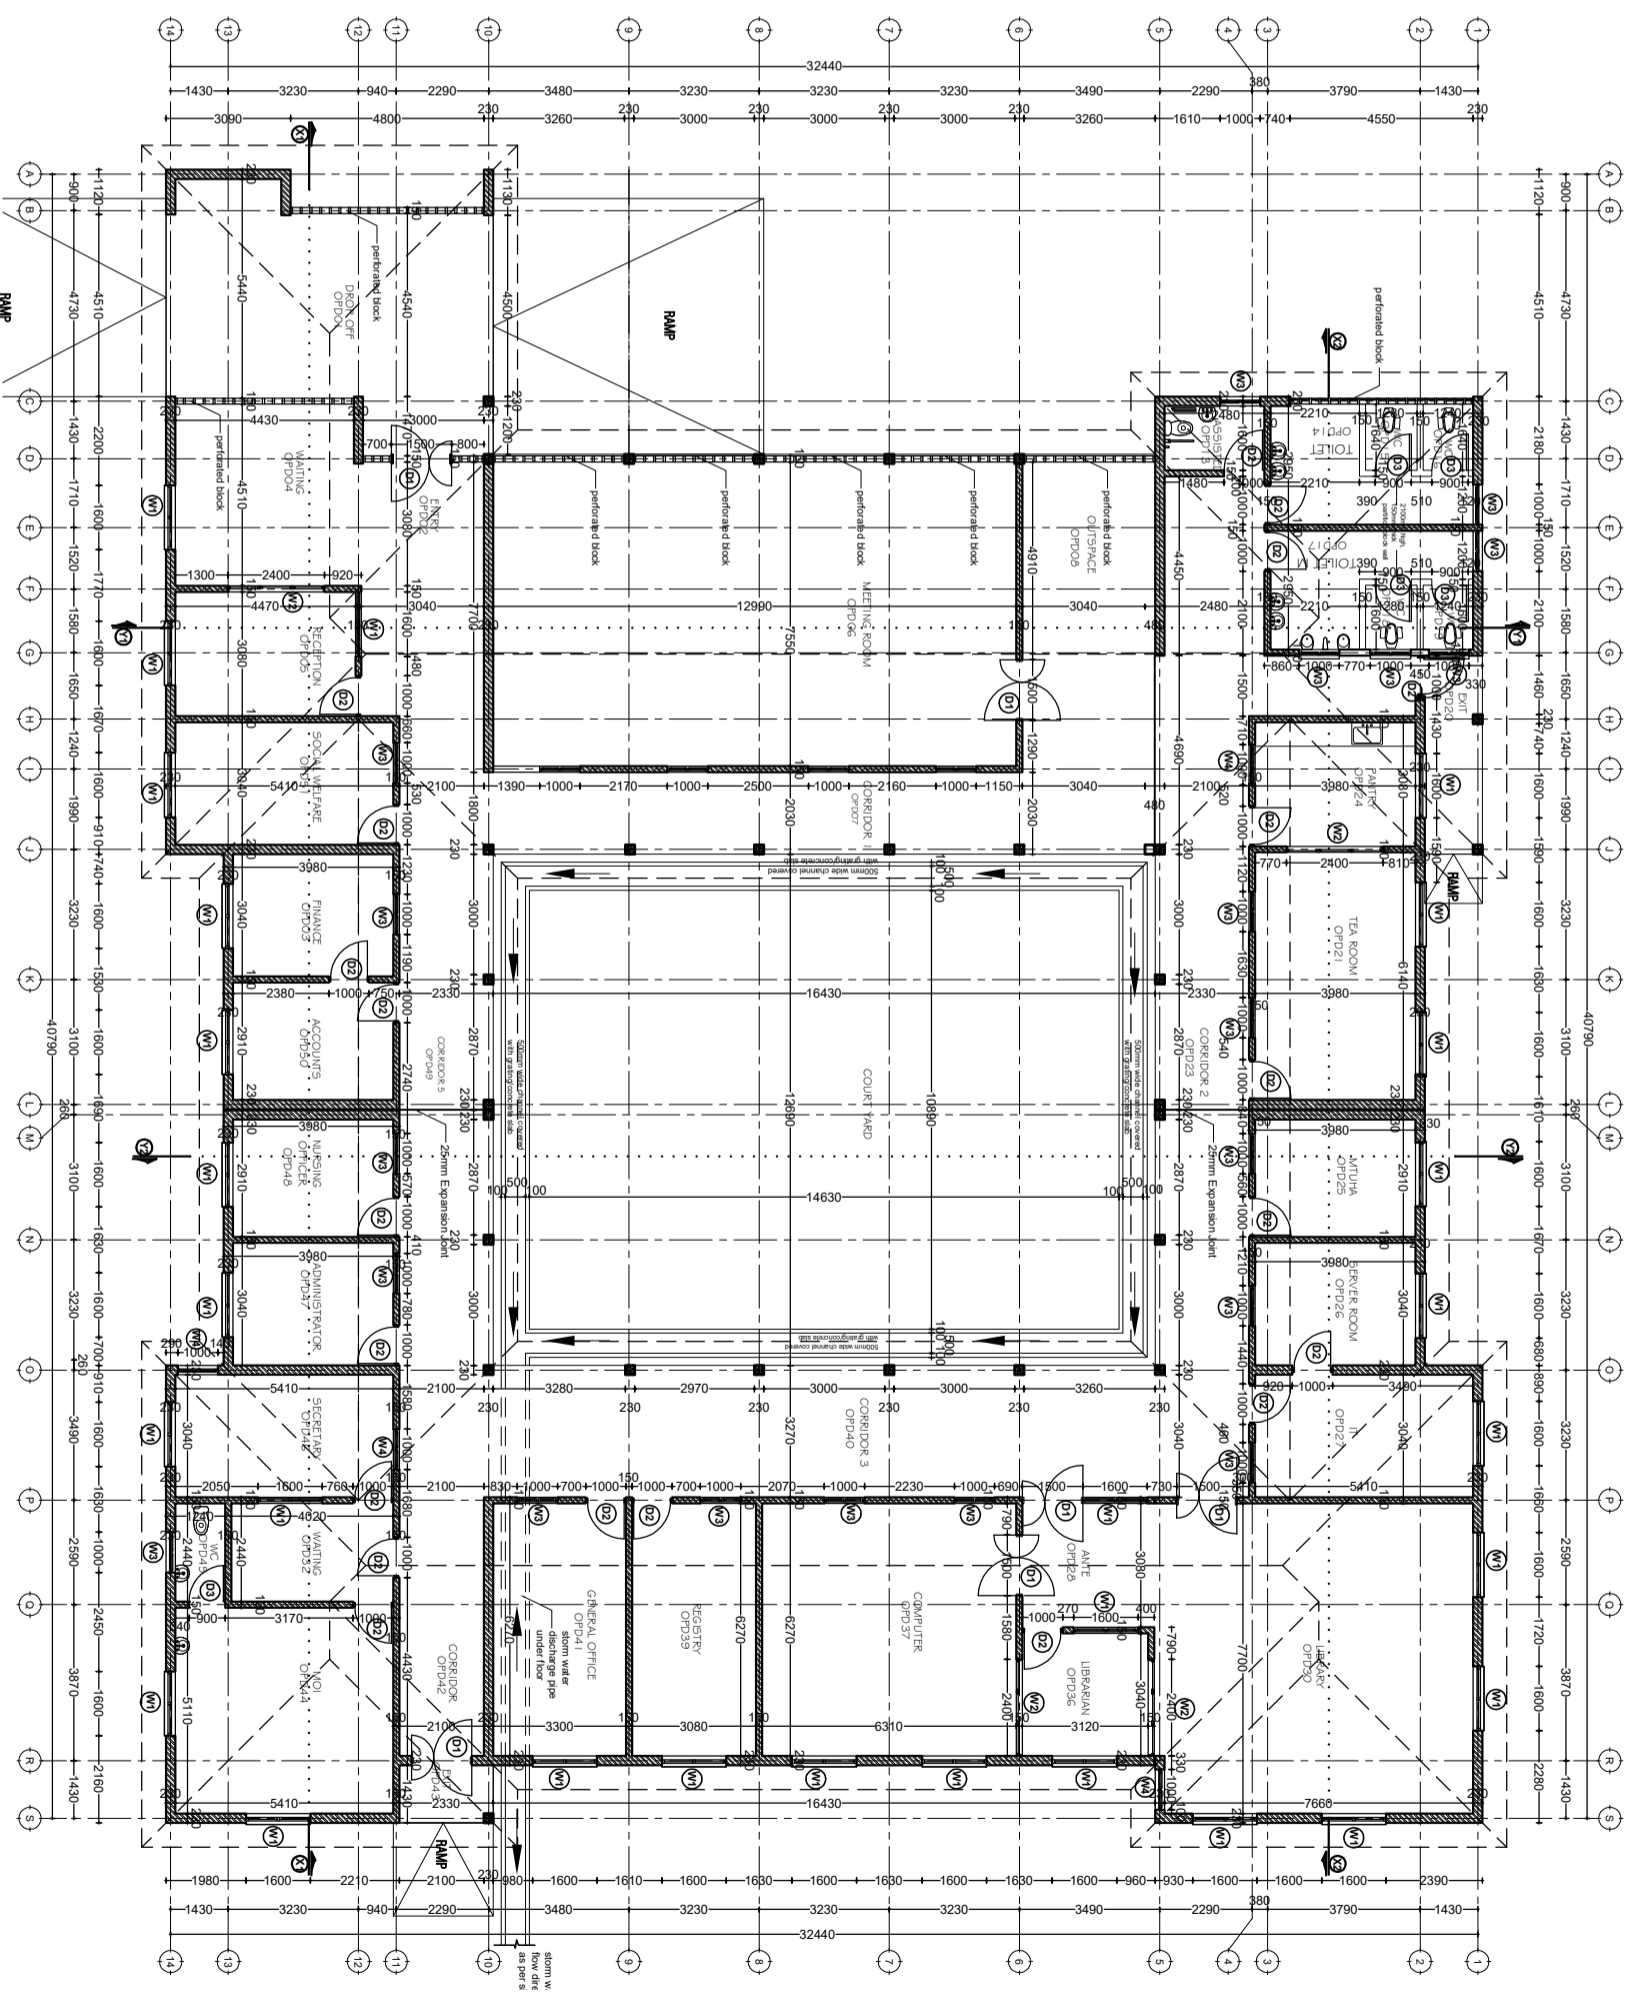

Building Section  
 Planning and Policy Department  
 Ministry of Health, Community Development,  
 Gender, Elderly and Children,  
 University of Dodoma  
 College of Humanities and Social Science | 11th  
 Building, P.O. Box 743,  
 40478 Dodoma


In Collaboration with  
 President's Office, Regional Administration  
 and Local Government,  
 Mkapa Building,  
 P.O. Box 1923,  
 41185 Dodoma

Client  
**PRESIDENTS OFFICE, REGIONAL ADMINISTRATION AND LOCAL GOVERNMENT,  
 MKAPA BUILDING, P.O. BOX 1923, 41185 DODOMA**

Project  
**STANDARD DESIGN FOR COUNCIL LEVEL HOSPITALS IN TANZANIA**

Drawing title  
**ADMINISTRATION BLOCK**  
 Ground Floor plan

Project number	<b>ADMN A/101</b>
Drawn by	JGR
Checked by	DNM
	Scale 1:100

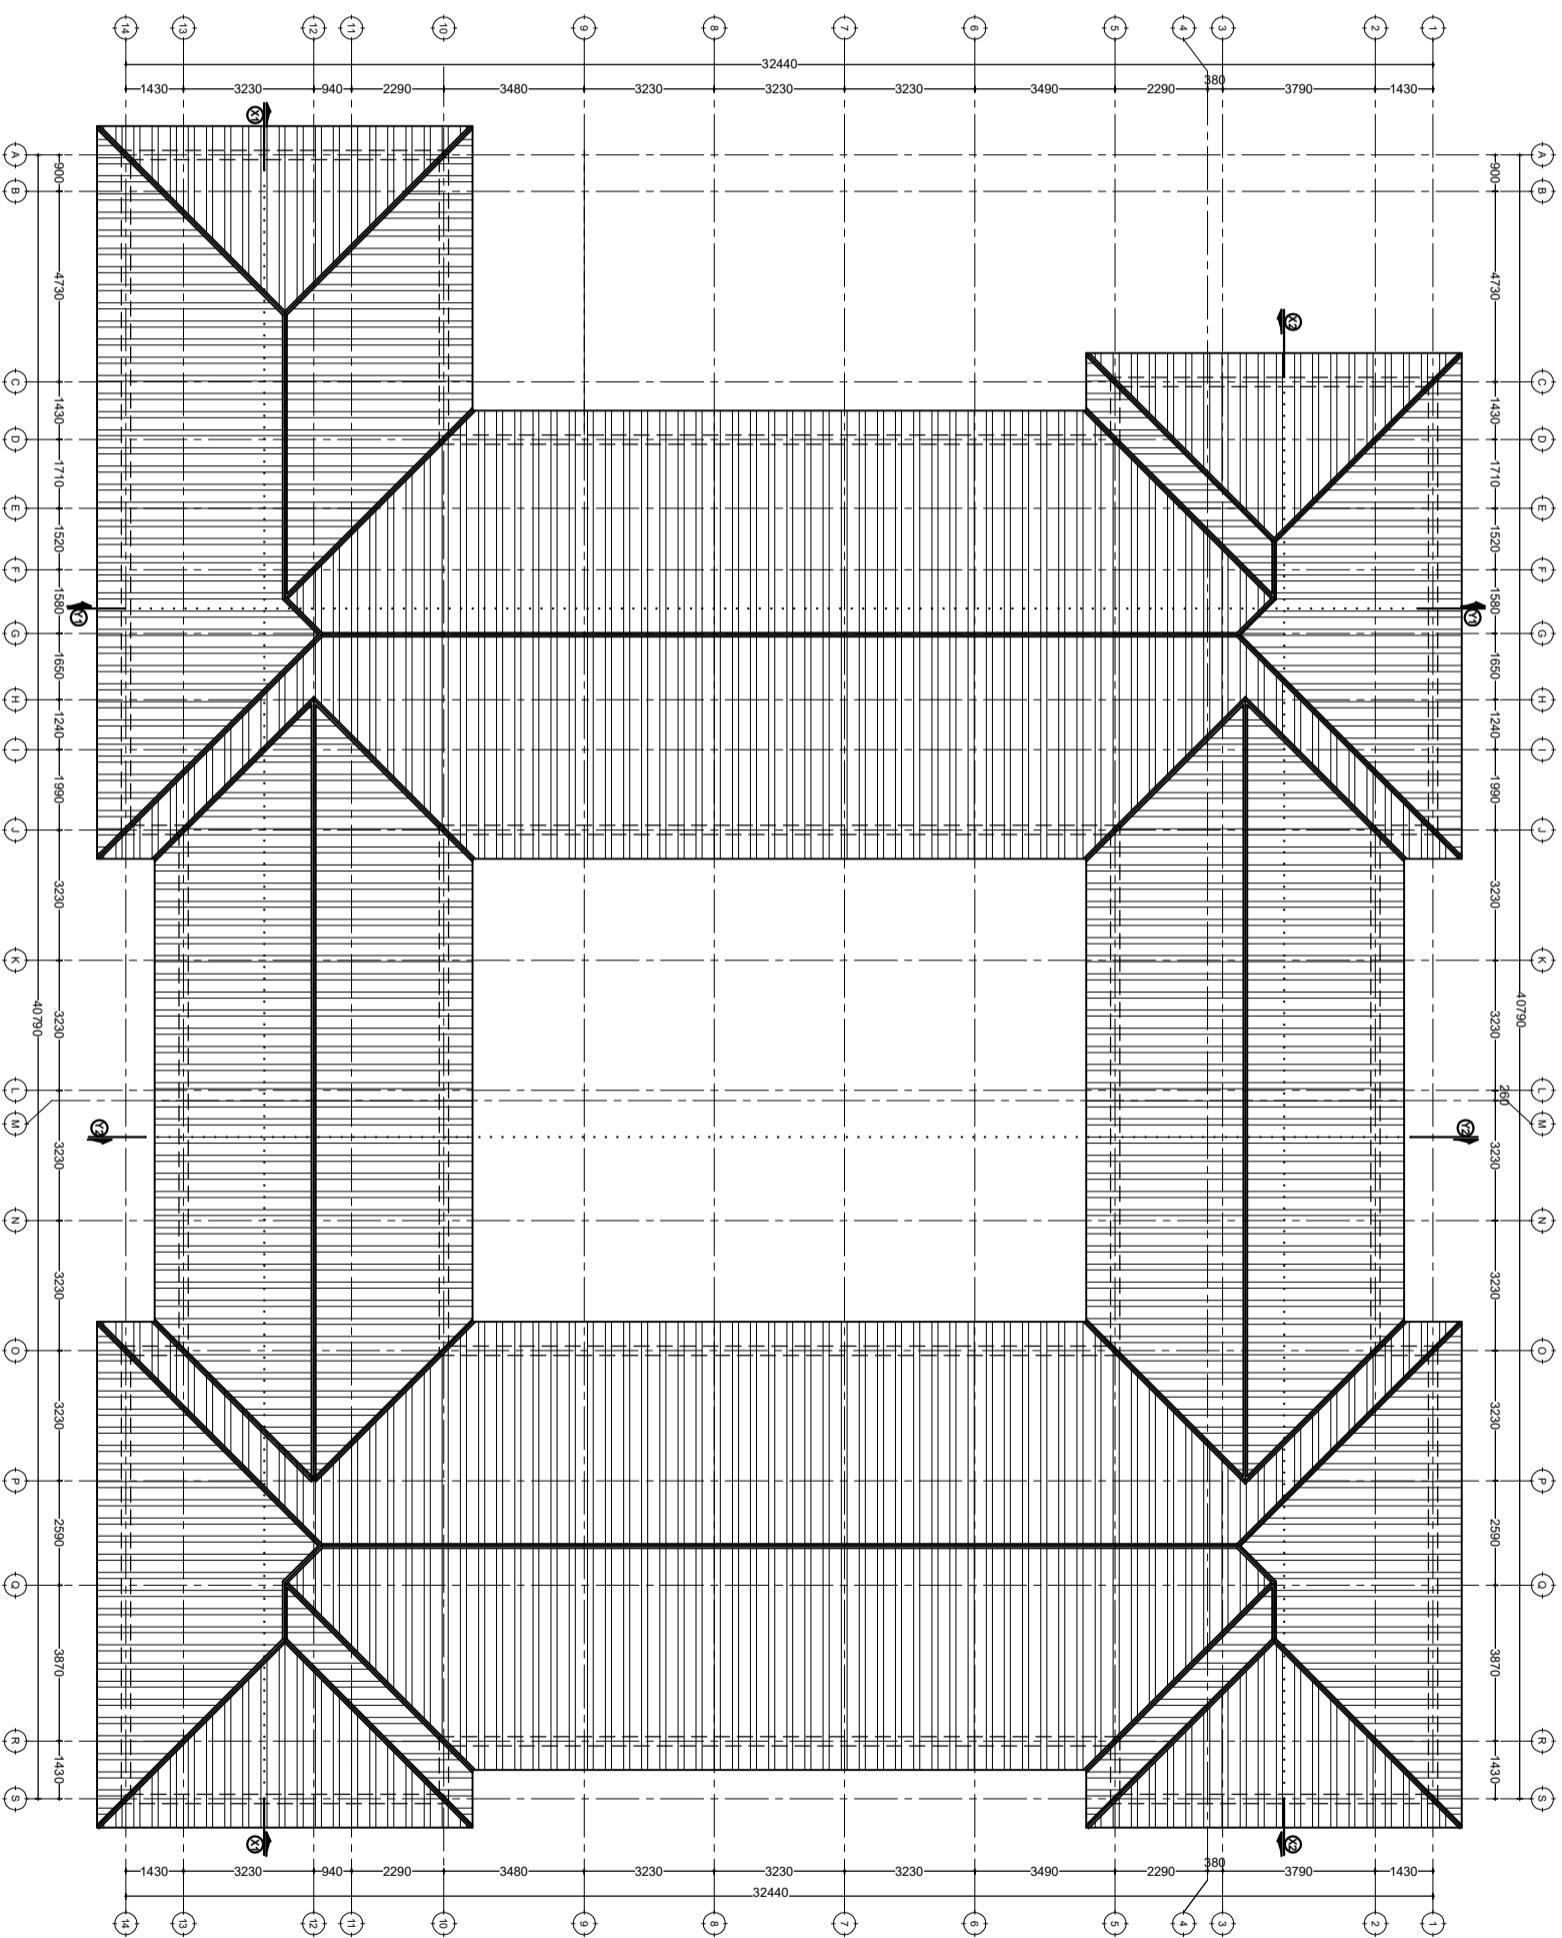

# ROOF PLAN

SCALE: 1:200


Building Section  
 Planning and Policy Department  
 Ministry of Health, Community Development,  
 Gender, Elderly and Children,  
 University of Dodoma  
 College of Humanities and Social Science | 11th  
 Building, P.O. Box 743,  
 40478 Dodoma

In Collaboration with  
 Presidents Office, Regional Administration  
 and Local Government,  
 Mkapa Building,  
 P.O. Box 1923,  
 41185 Dodoma


**Client**  
 PRESIDENTS OFFICE, REGIONAL ADMINISTRATION AND LOCAL GOVERNMENT,  
 MKAPA BUILDING, P.O. BOX 1923, 41185 DODOMA

**Project**  
 STANDARD DESIGN FOR COUNCIL LEVEL HOSPITALS IN TANZANIA

Drawing title	
<b>ADMINISTRATION BLOCK</b>	
<b>Roof Plan</b>	
Project number	<b>ADMN A/102</b>
Drawn by	JCR
Checked by	DNM
	Scale 1:100

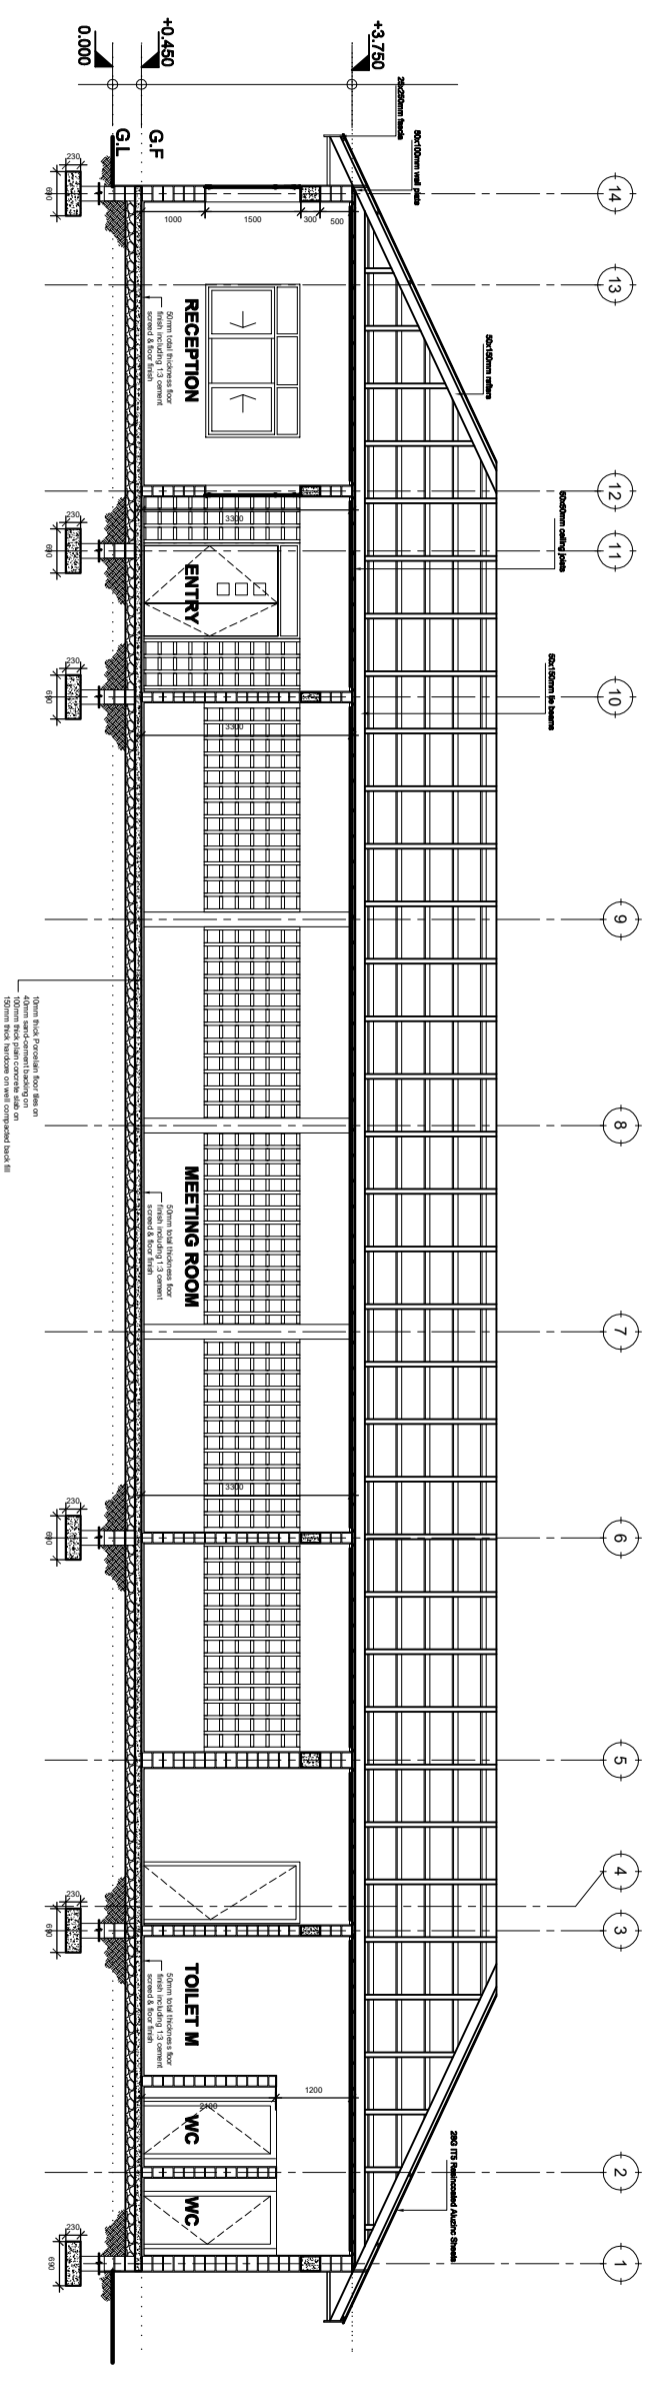

SECTION Y1:Y1

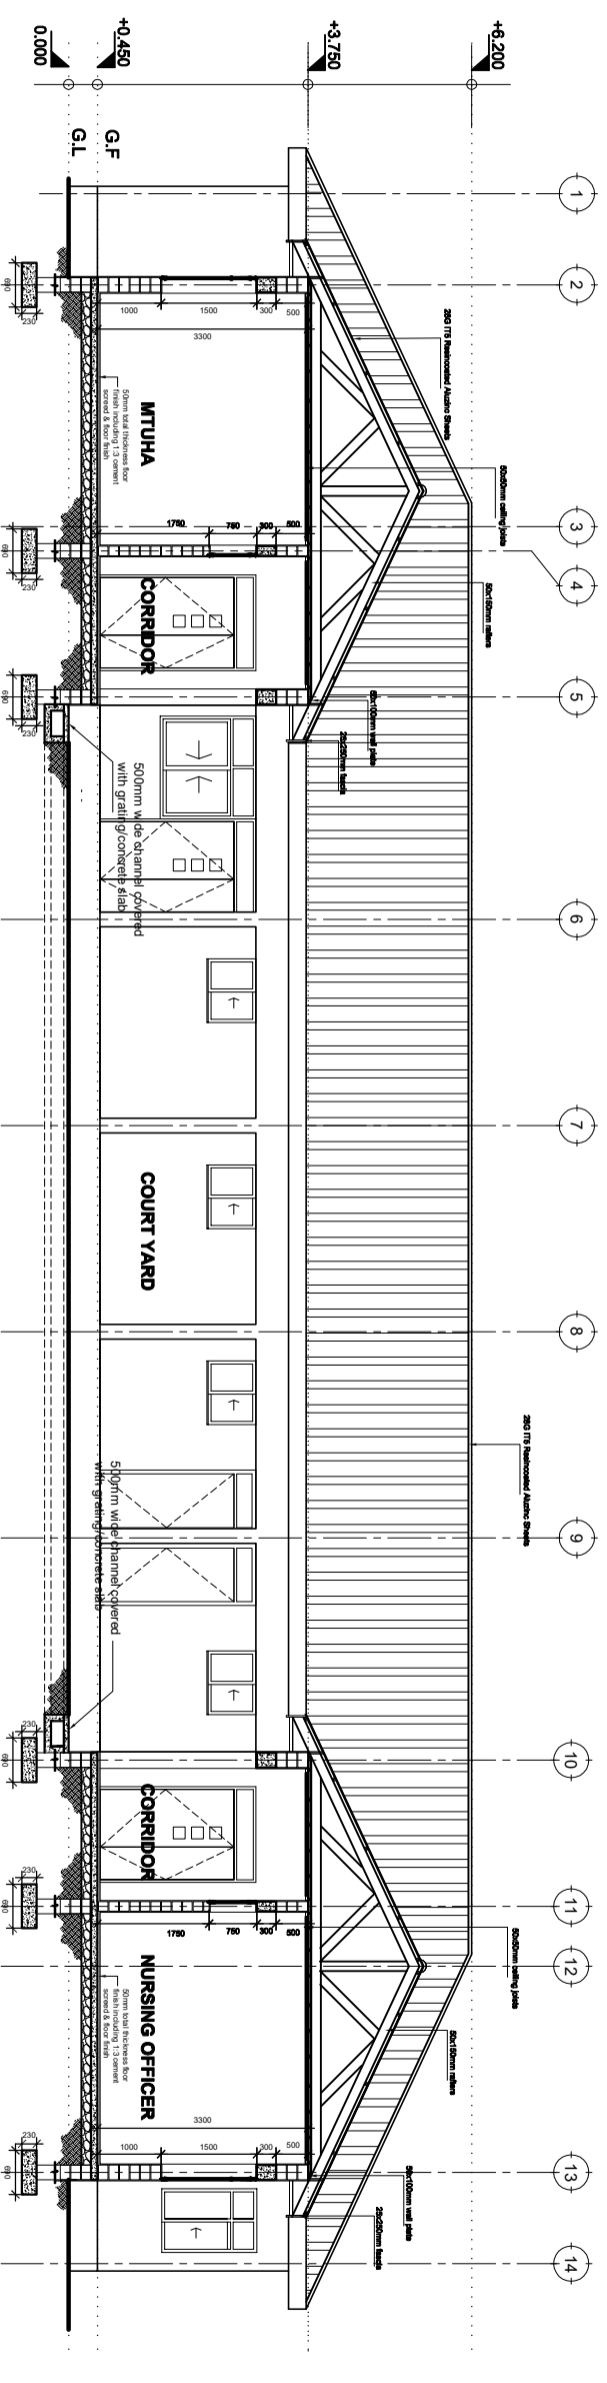

SECTION Y2:Y2

# SECTION

SCALE: 1:100


Building Section  
 Planning and Policy Department  
 Ministry of Health, Community Development,  
 Gender Elderly and Children,  
 University of Dodoma  
 College of Humanities and Social Science | 11th  
 Building, P.O. Box 743,  
 40478 Dodoma

In Collaboration with  
 President's Office, Regional Administration  
 and Local Government,  
 Mkapa Building,  
 P.O. Box 1923,  
 41185 Dodoma


Client  
**PRESIDENTS OFFICE, REGIONAL ADMINISTRATION AND LOCAL GOVERNMENT,  
 MKAPA BUILDING, P.O. BOX 1923, 41185 DODOMA**

Project  
**STANDARD DESIGN FOR COUNCIL LEVEL HOSPITALS IN TANZANIA**

Drawing title	
<b>ADMINISTRATION BLOCK</b>	
Section	
Project number	<b>ADMN A/103</b>
24 APRIL 2018	
Drawn by	JCR
Checked by	DCNM
Scale	1:100

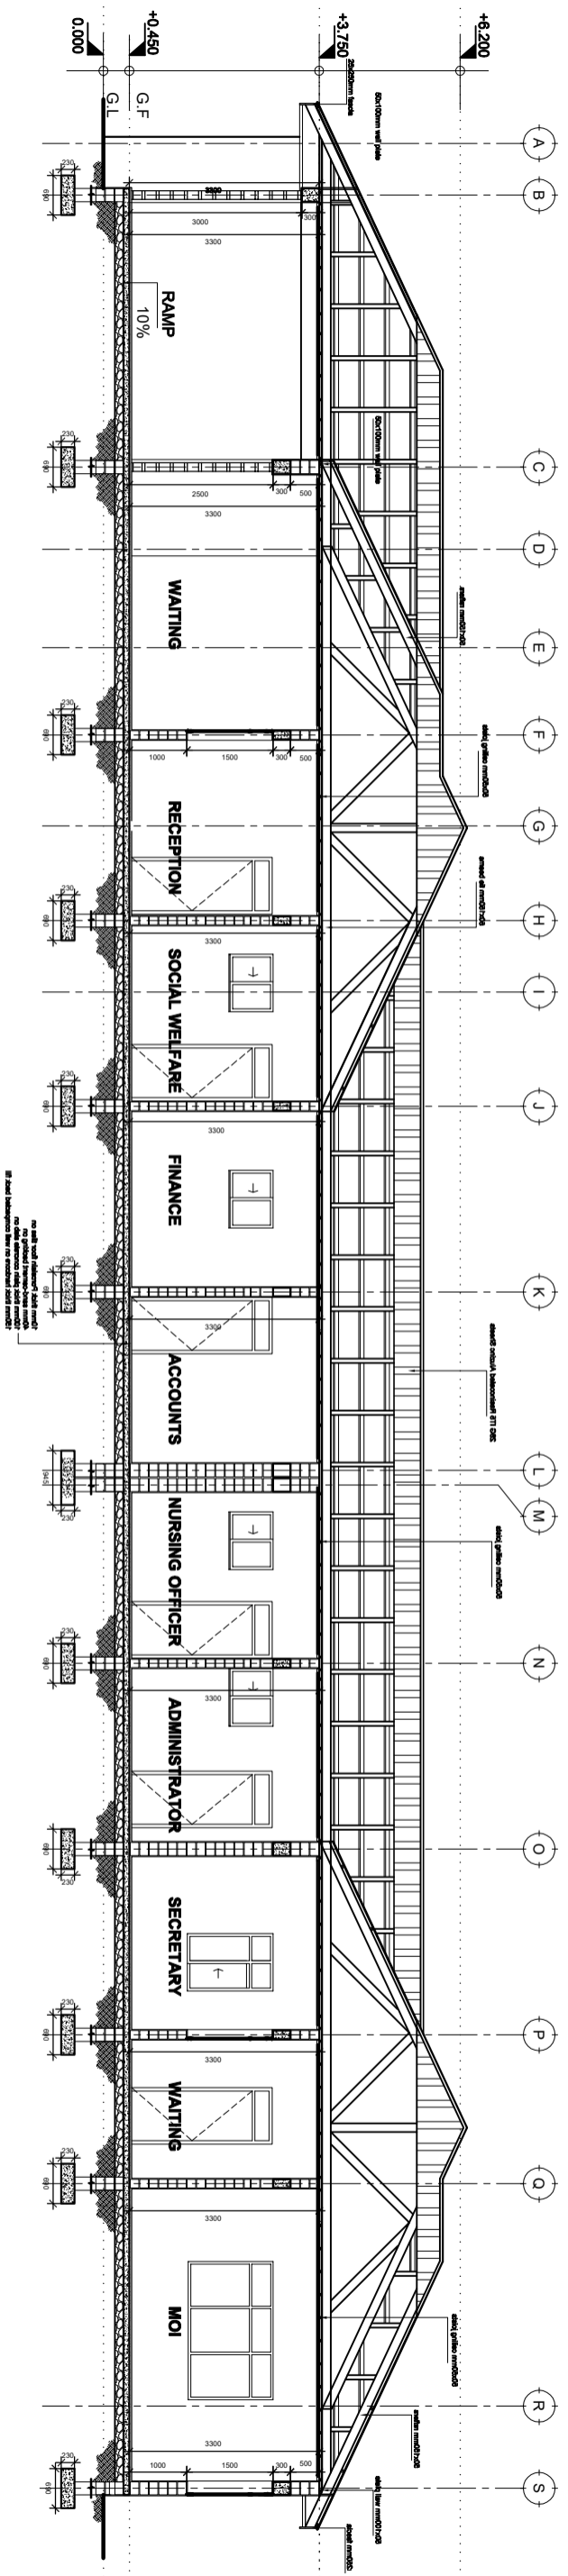

SECTION X1.X1

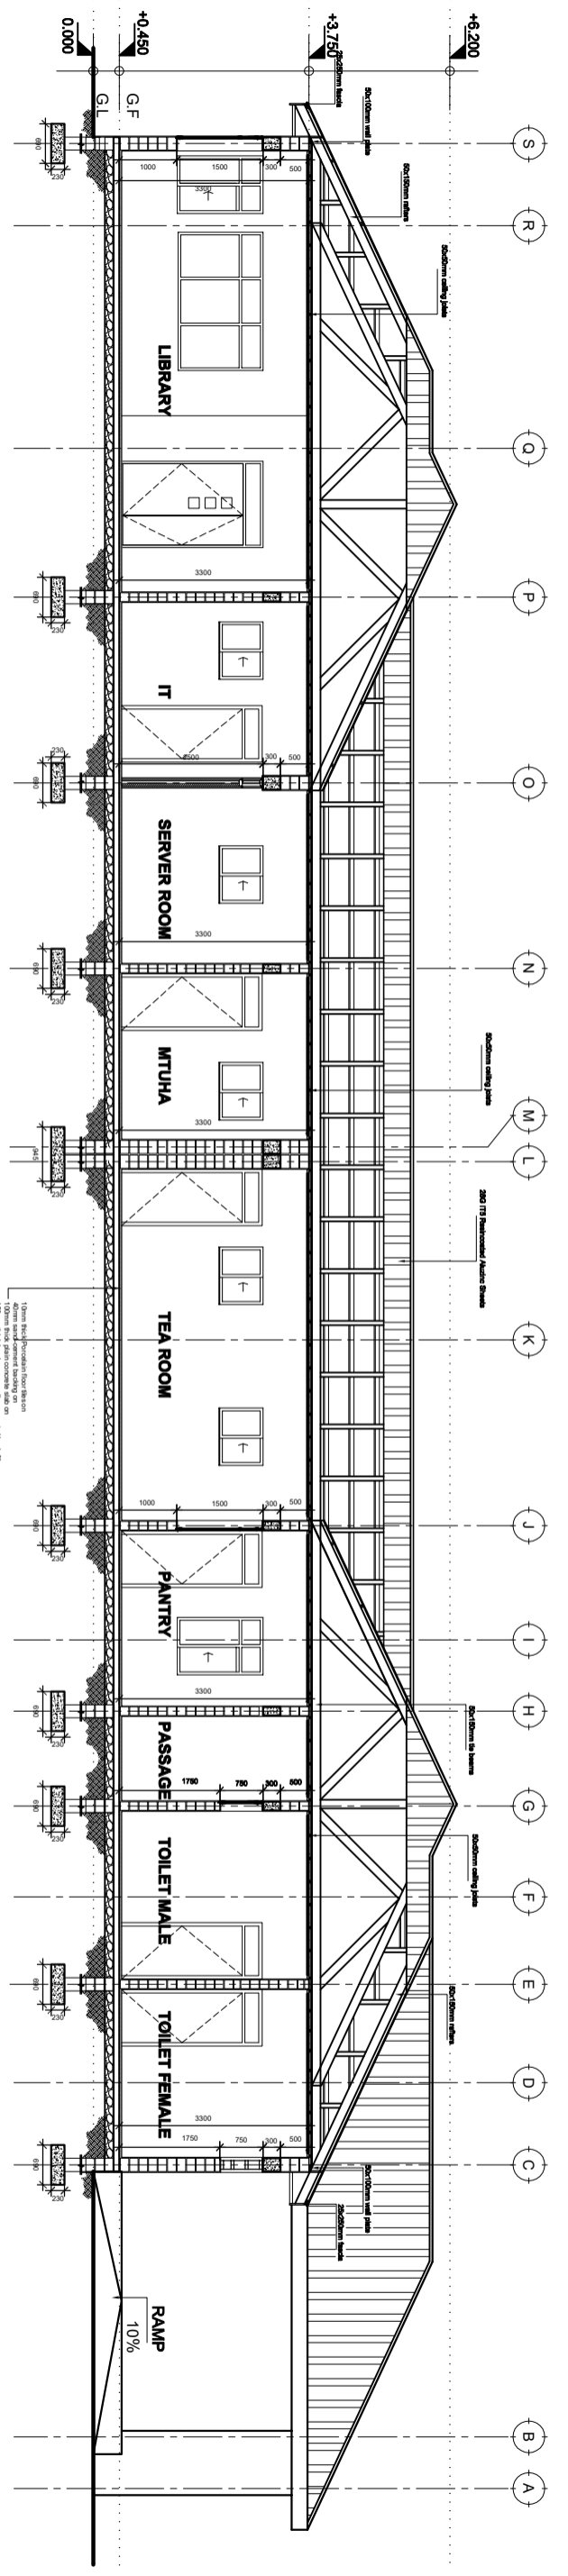

SECTION X2.X2

# SECTION

SCALE: 1:100


Building Section  
 Planning and Policy Department  
 Ministry of Health, Community Development,  
 Gender Elderly and Children,  
 University of Dodoma  
 College of Humanities and Social Science | 11th  
 Building, P.O. Box 743,  
 40478 Dodoma

In Collaboration with  
 President's Office, Regional Administration  
 and Local Governments,  
 Mkapa Building,  
 P.O. Box 1923,  
 41185 Dodoma


Client  
**PRESIDENTS OFFICE, REGIONAL ADMINISTRATION AND LOCAL GOVERNMENTS,  
 MKAPA BUILDING, P.O. BOX 1923, 41185 DODOMA**

Project  
**STANDARD DESIGN FOR COUNCIL LEVEL HOSPITALS IN TANZANIA**

Drawing title		<b>ADMINISTRATION BLOCK</b>
Sections		
Project number	24 APRIL 2018	<b>ADMN A/104</b>
Drawn by	JCR	
Checked by	DCNM	

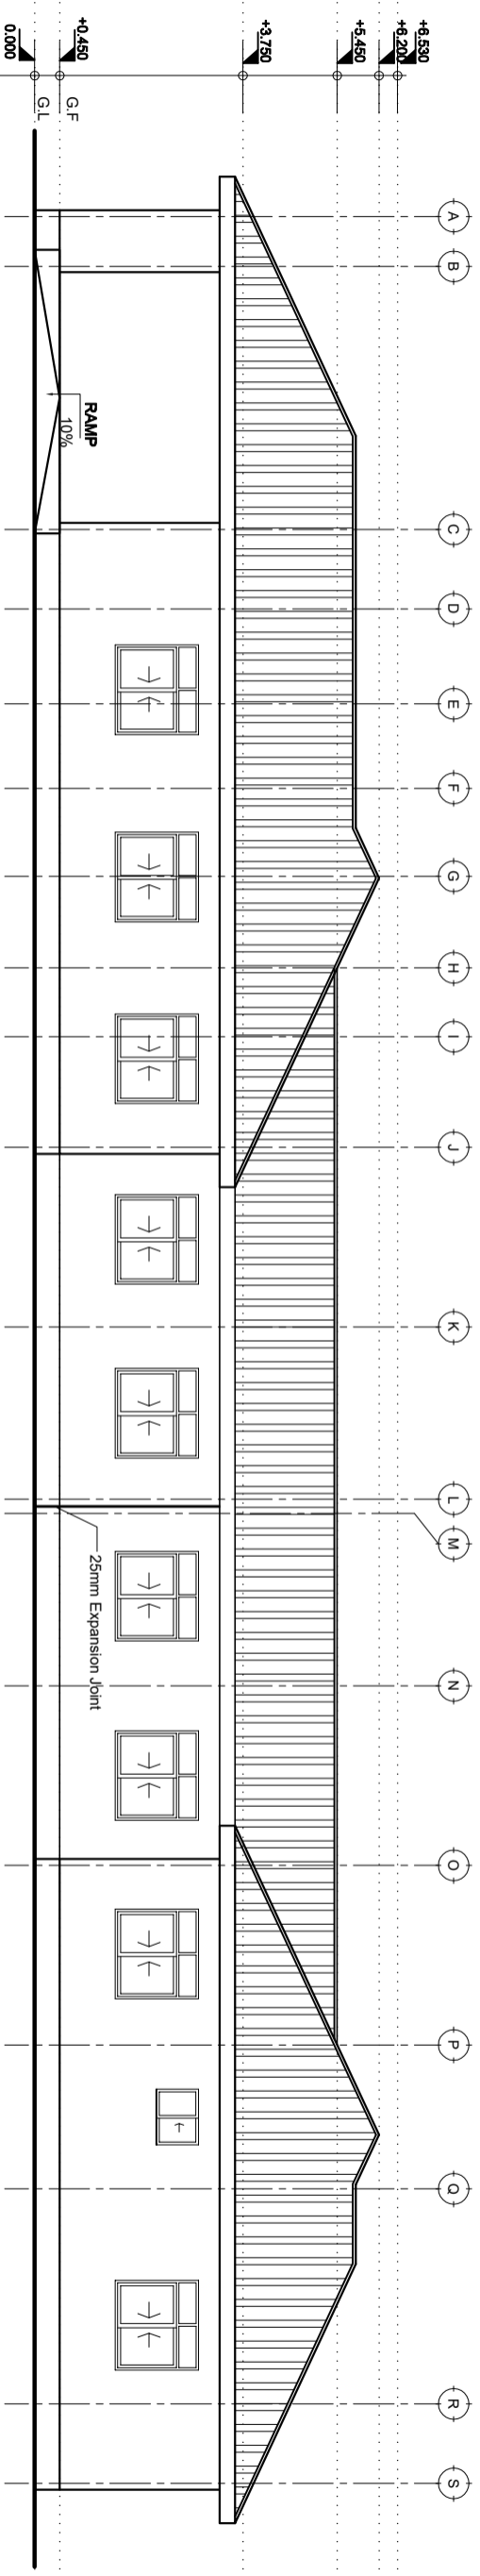

RIGHT SIDE ELEVATION

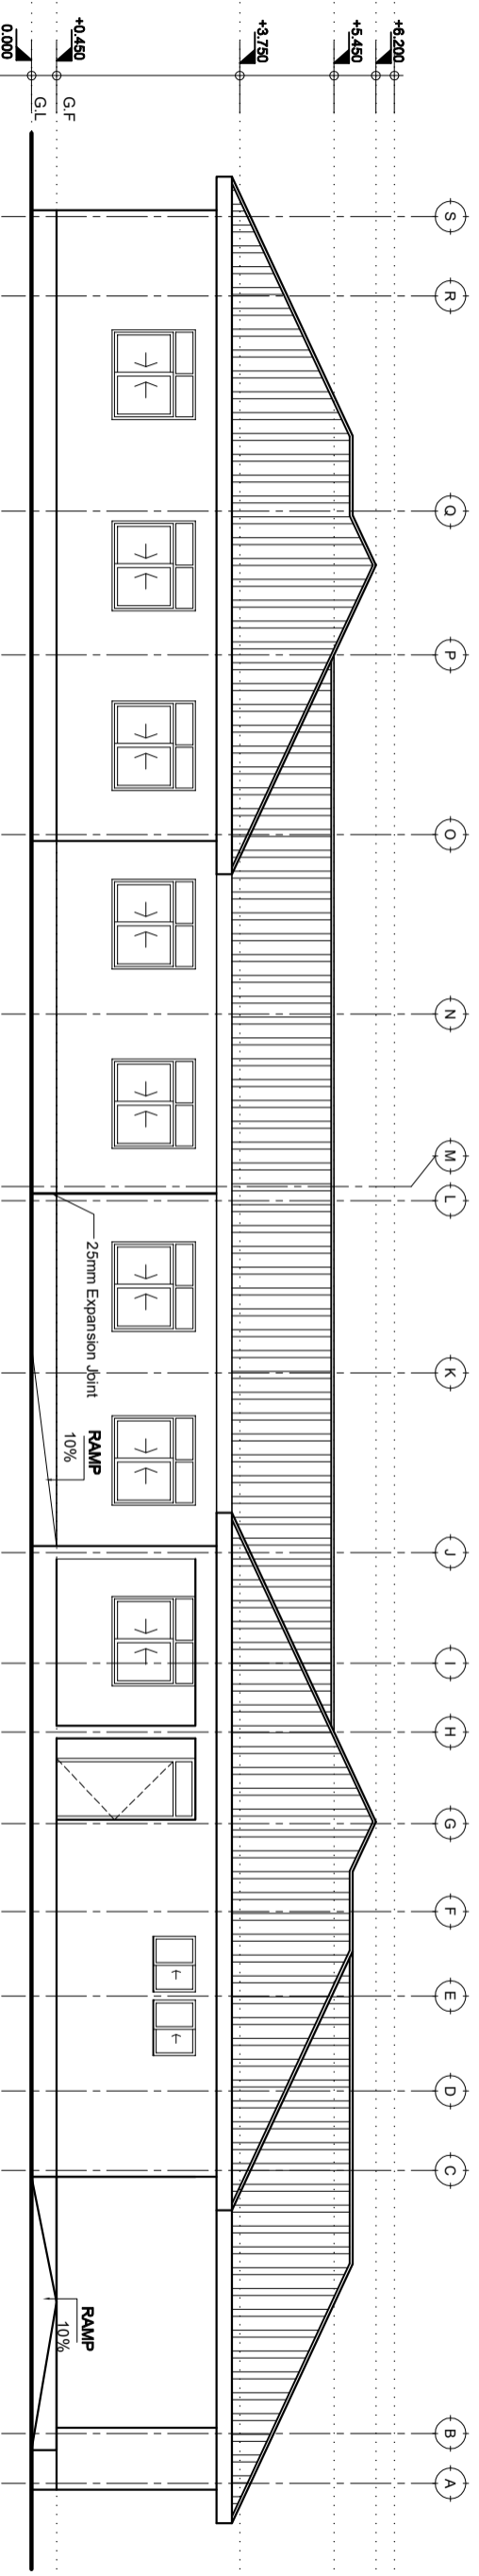

LEFT SIDE ELEVATION

# ELEVATIONS

SCALE: 1:100

Building Section  
 Planning and Policy Department  
 Ministry of Health, Community Development,  
 Gender Elderly and Children,  
 University of Dodoma  
 College of Humanities and Social Science | 11th  
 Building, P.O. Box 743,  
 40478 Dodoma

In Collaboration with  
 President's Office, Regional Administration  
 and Local Government,  
 Mkapa Building,  
 P.O. Box 1923,  
 41185 Dodoma

Client  
**PRESIDENTS OFFICE, REGIONAL ADMINISTRATION AND LOCAL GOVERNMENT,**  
**MKAPA BUILDING, P.O. BOX 1923, 41185 DODOMA**

Project  
**STANDARD DESIGN FOR COUNCIL LEVEL HOSPITALS IN TANZANIA**

Drawing title

**ADMINISTRATION BLOCK**

Elevations

Project number

24 APRIL 2018

**ADMN A/106**


Drawn by

JGR


Checked by

DCNM

Scale 1:100

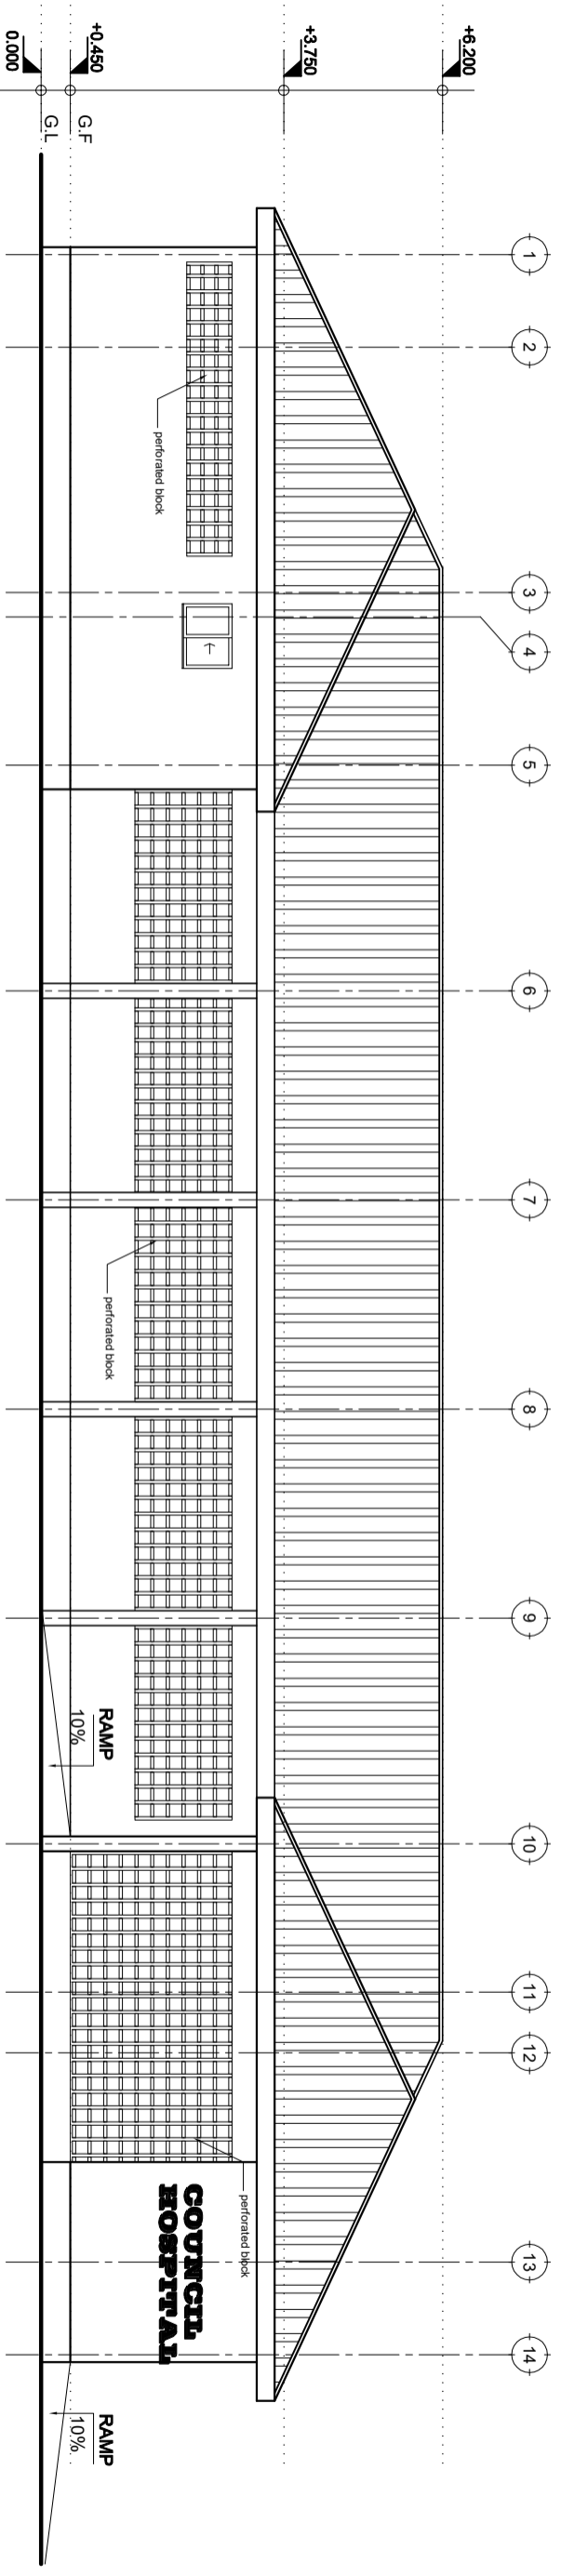

FRONT ELEVATION

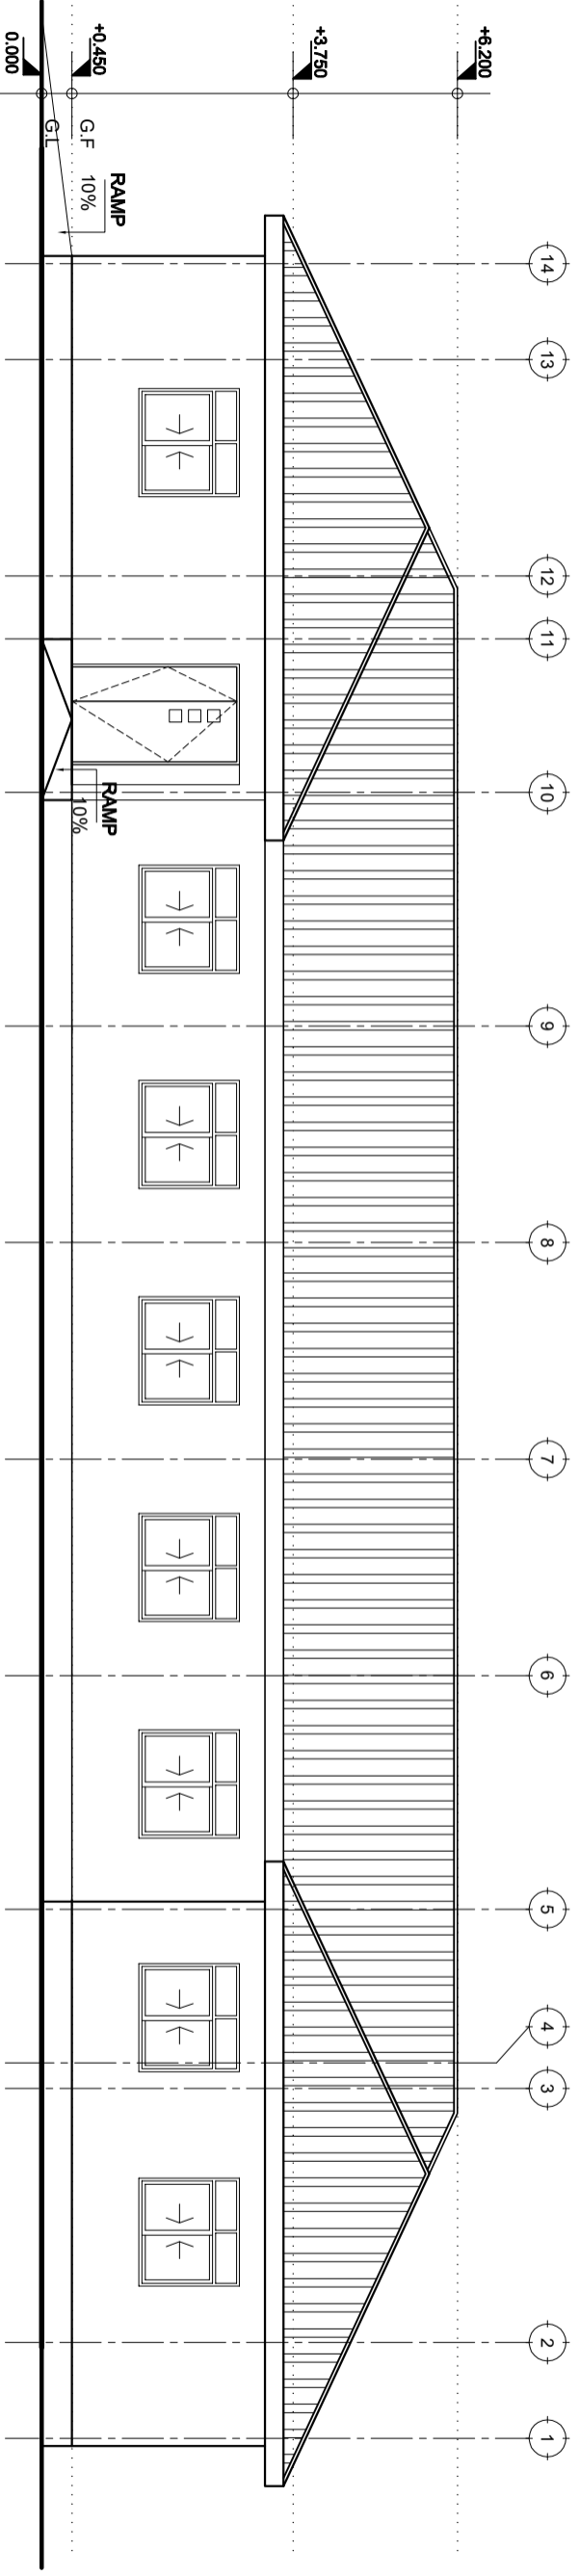

REAR ELEVATION

# ELEVATIONS

SCALE: 1:100

Building Section  
 Planning and Policy Department  
 Ministry of Health, Community Development,  
 Gender, Elderly and Children,  
 University of Dodoma  
 College of Humanities and Social Science | 11th  
 Building, P.O. Box 743,  
 40478 Dodoma

In Collaboration with  
 President's Office, Regional Administration  
 and Local Government,  
 Mkapa Building,  
 P.O. Box 1923,  
 41185 Dodoma

Client  
 PRESIDENTS OFFICE, REGIONAL ADMINISTRATION AND LOCAL GOVERNMENT,  
 MKAPA BUILDING, P.O. BOX 1923, 41185 DODOMA

Project  
 STANDARD DESIGN FOR COUNCIL LEVEL HOSPITALS IN TANZANIA

Drawing title  
**ADMINISTRATION BLOCK**

Elevations

Project number	24 APRIL 2018	ADMN A/105
Drawn by	JCR	
Checked by	DNM	Scale 1:100