


DOOR & WINDOW SCHEDULE			
NO.	WIDTH	HEIGHT	TOTAL
D1	1200mm	2500mm	12
D2	900mm	2500mm	7
D3	900mm	2100mm	4
W1	1600mm	1500mm	15
W2	1800mm	1500mm	1
W3	1500mm	1500mm	8
W4	750mm	750mm	5

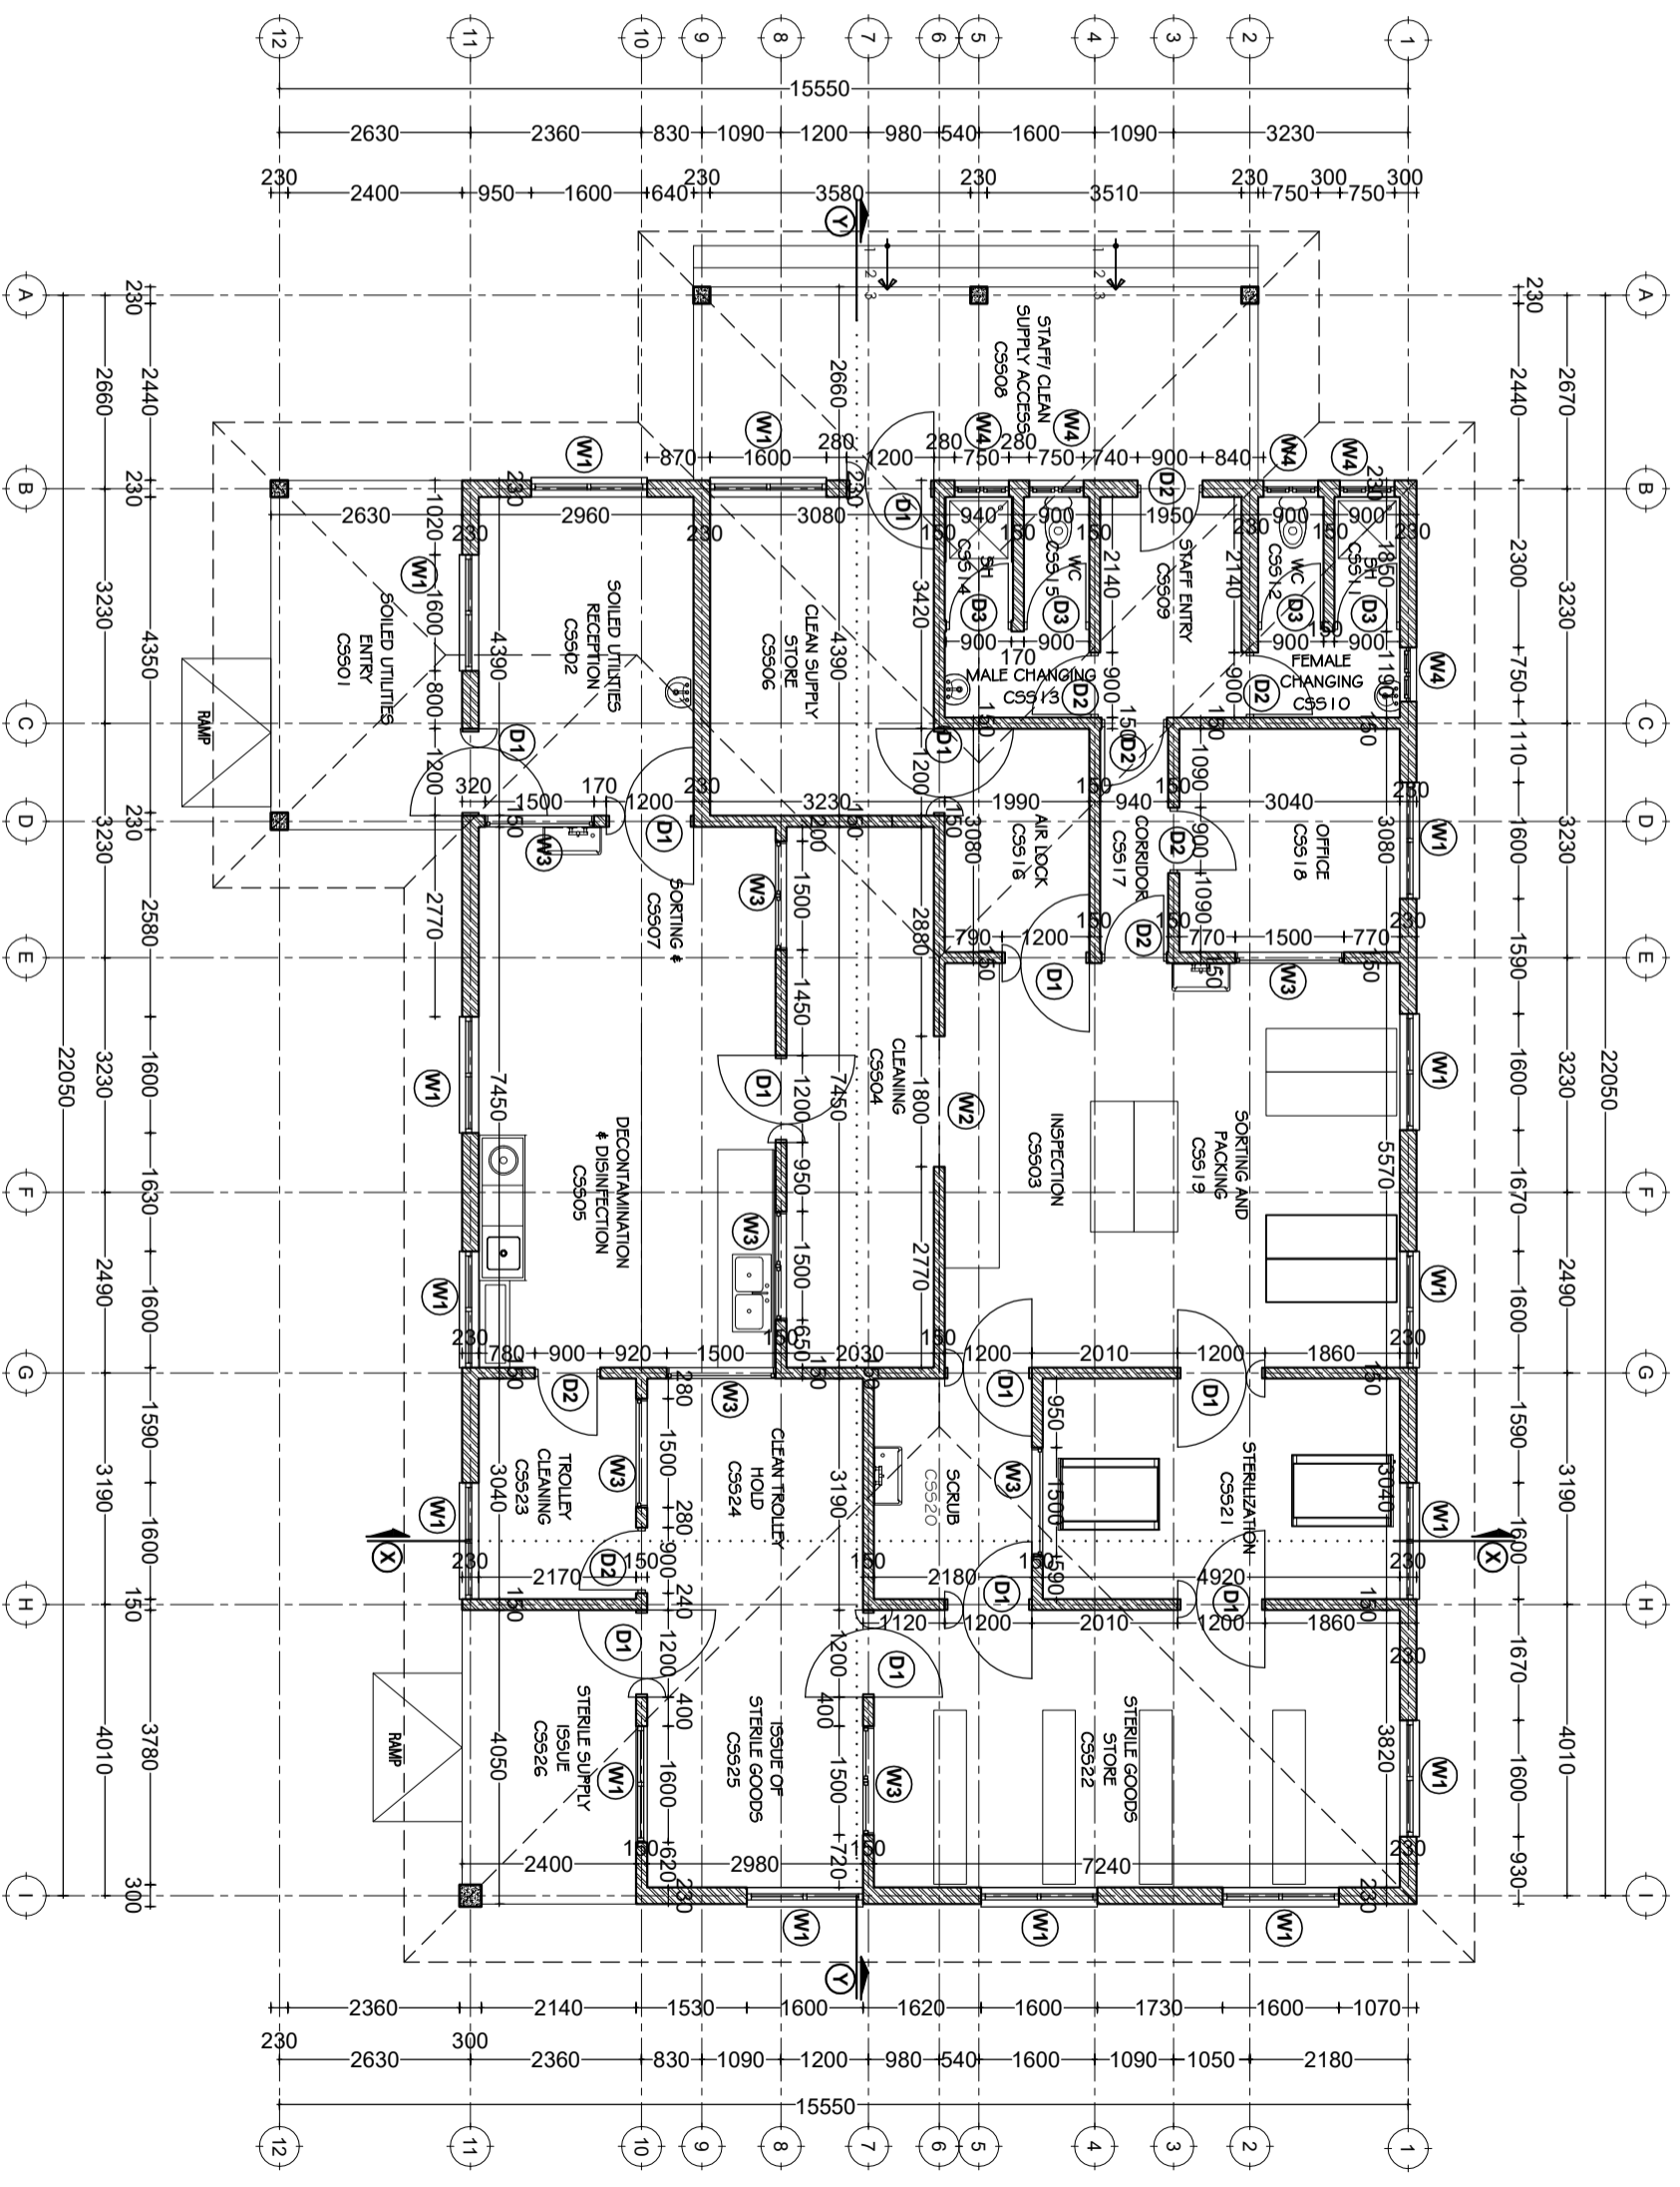

# GROUND PLAN

SCALE: 1:100

TOTAL AREA = 291sqm


Building Section  
 Planning and Policy Department  
 Ministry of Health, Community Development,  
 Gender, Elderly and Children.  
 University of Dodoma  
 College of Humanities and Social Science | 11th  
 Building, P.O. Box 743,  
 40478 Dodoma

In Collaboration with  
 President's Office, Regional Administration  
 and Local Government.  
 Mkapa Building,  
 P.O. Box 1923,  
 41185 Dodoma

Client  
**PRESIDENTS OFFICE, REGIONAL ADMINISTRATION AND LOCAL GOVERNMENTS,  
 MKAPA BUILDING, P.O. BOX 1923, 41185 DODOMA**

Project  
**STANDARD DESIGN FOR COUNCIL LEVEL HOSPITALS IN TANZANIA**

Drawing title	
<b>CSSD BLOCK</b>	
Ground Floor plan	
Project number	<b>CSSD A/101</b>
24 APRIL 2018	
Drawn by	JCR
Checked by	DCNM
Scale	1:100

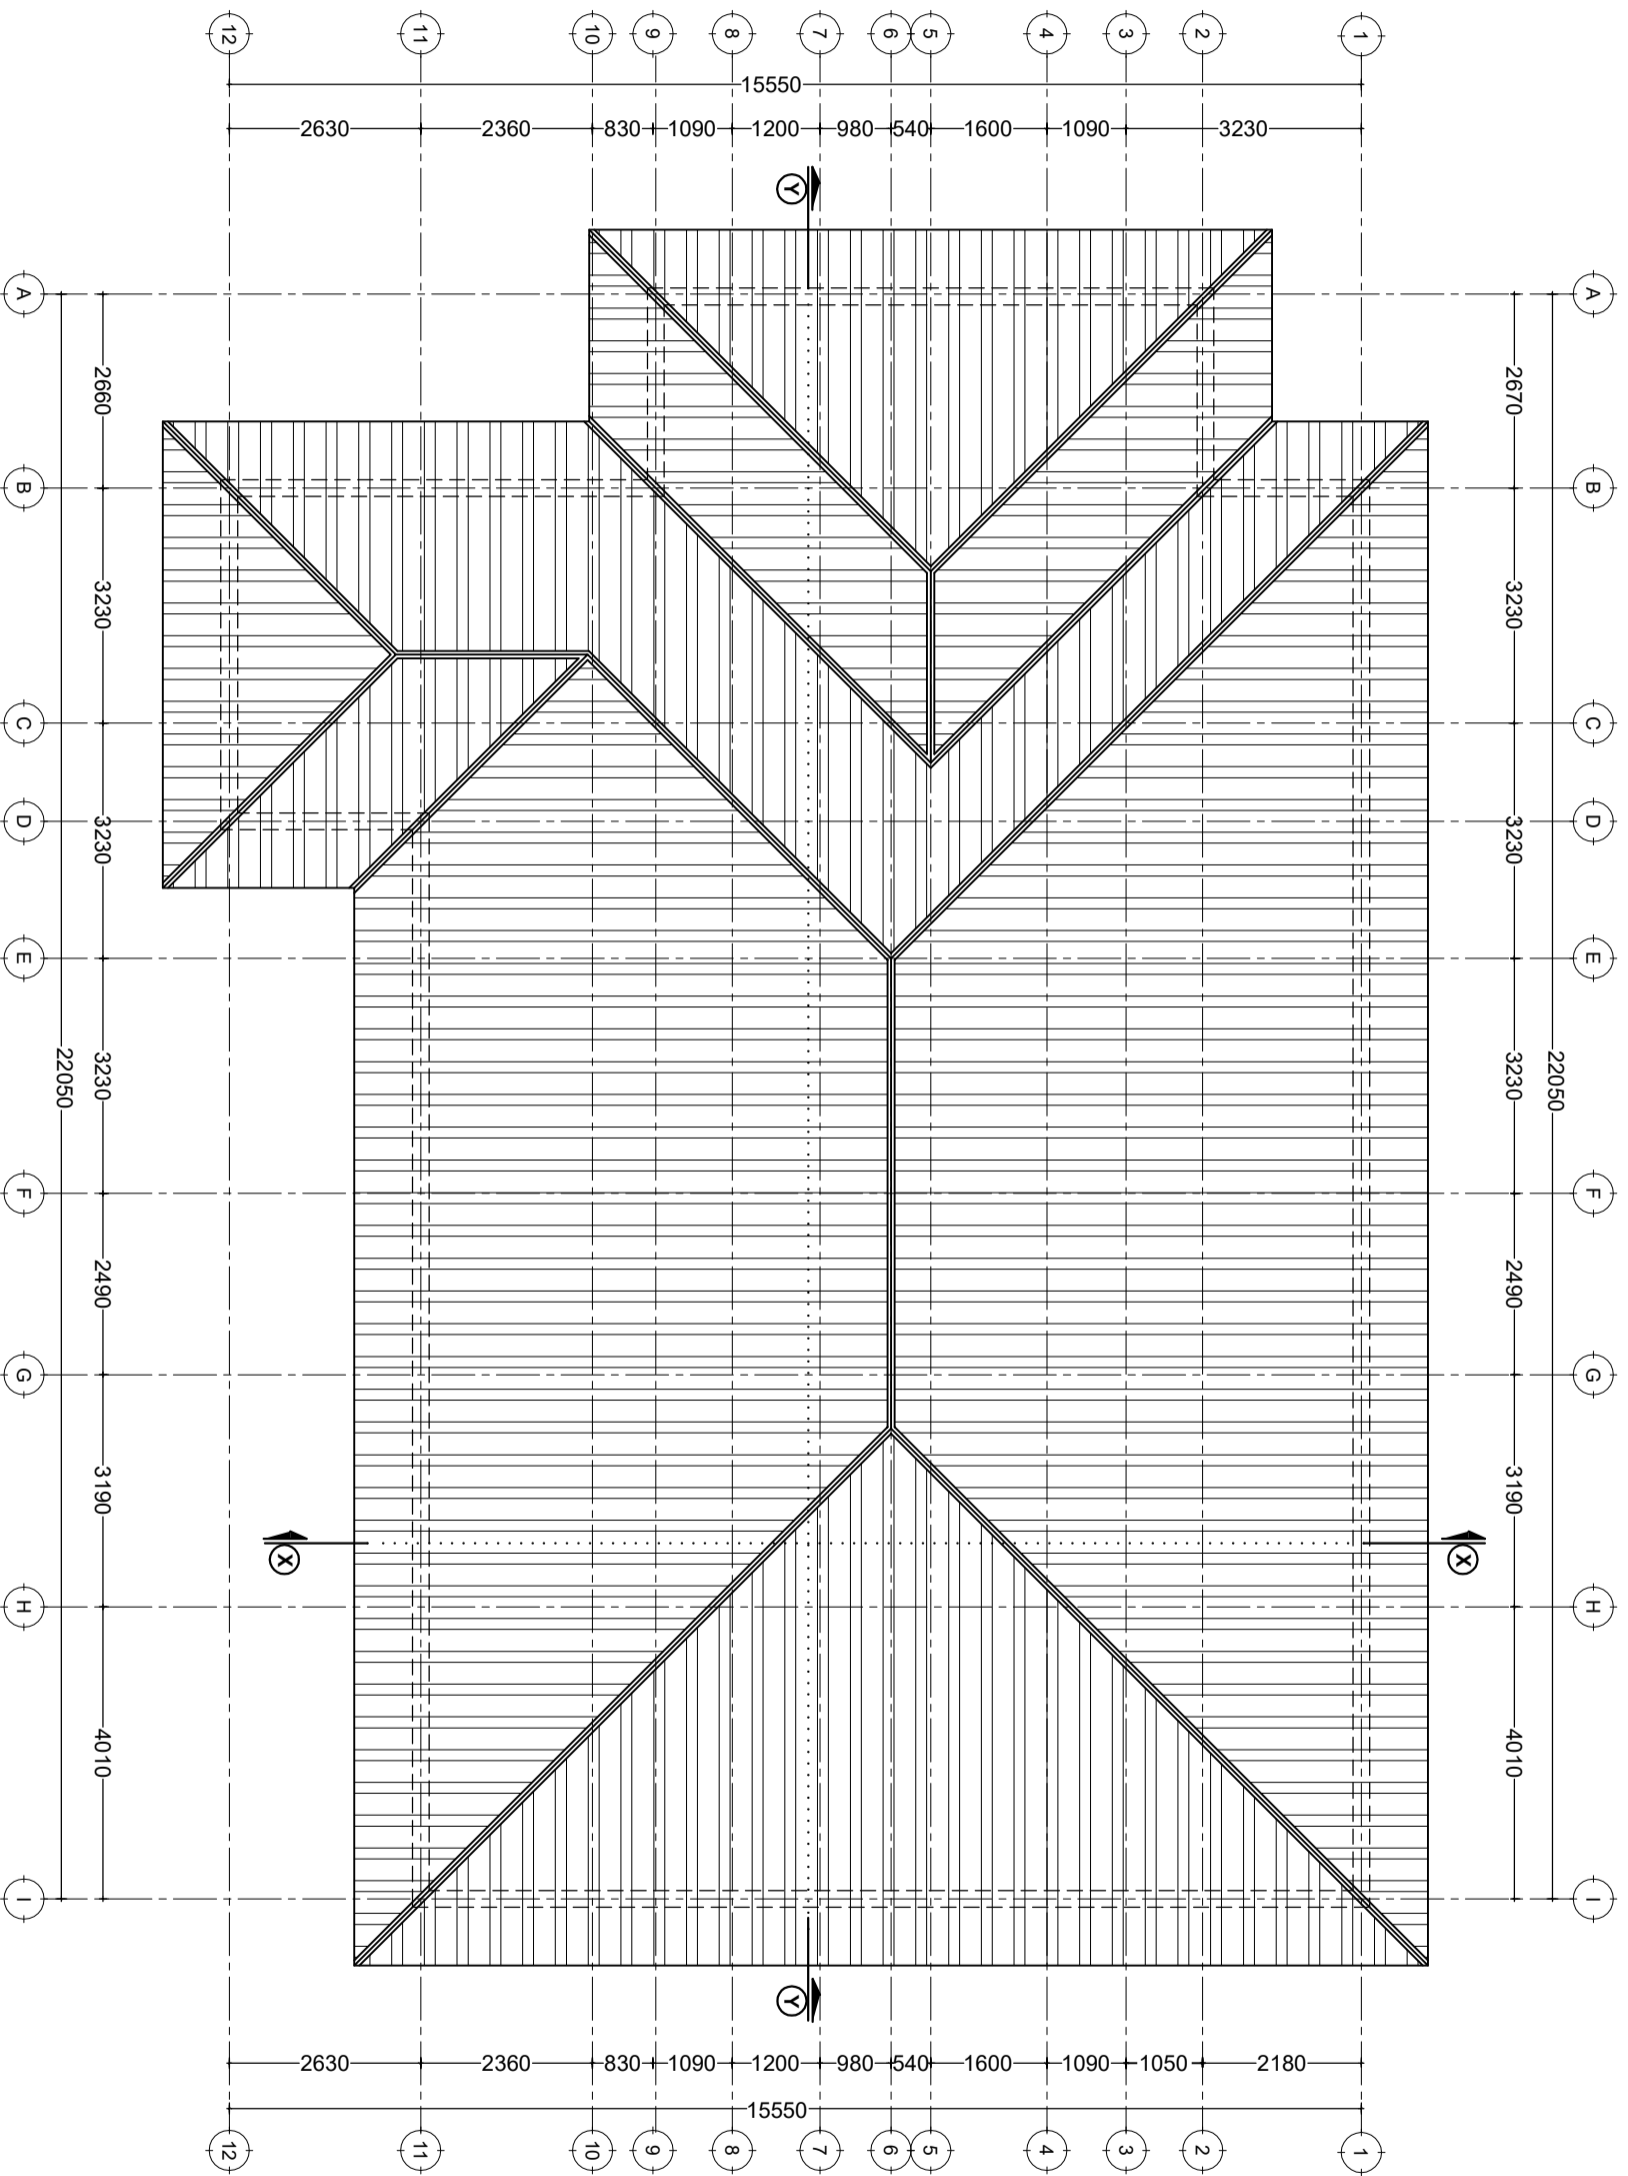

# ROOF PLAN

SCALE: 1:100

Building Section  
 Planning and Policy Department  
 Ministry of Health, Community Development,  
 Gender, Elderly and Children,  
 University of Dodoma  
 College of Humanities and Social Science | 11th  
 Building, P.O. Box 743,  
 40478 Dodoma

In Collaboration with

President's Office, Regional Administration  
 and Local Government,  
 Sokoine Building,  
 P.O. Box 1923,  
 41185 Dodoma

Client

PRESIDENTS OFFICE, REGIONAL ADMINISTRATION AND LOCAL GOVERNMENTS,  
 MKAPA BUILDING, P.O. BOX 1923, 41185 DODOMA

Project

STANDARD DESIGN FOR COUNCIL LEVEL HOSPITALS IN TANZANIA

Drawing title

**CSSD BLOCK**  
**Roof Plan**

Project number


24 APRIL 2018

**CSSD A/101**

Drawn by JCR

Checked by DGNM

Scale 1:100

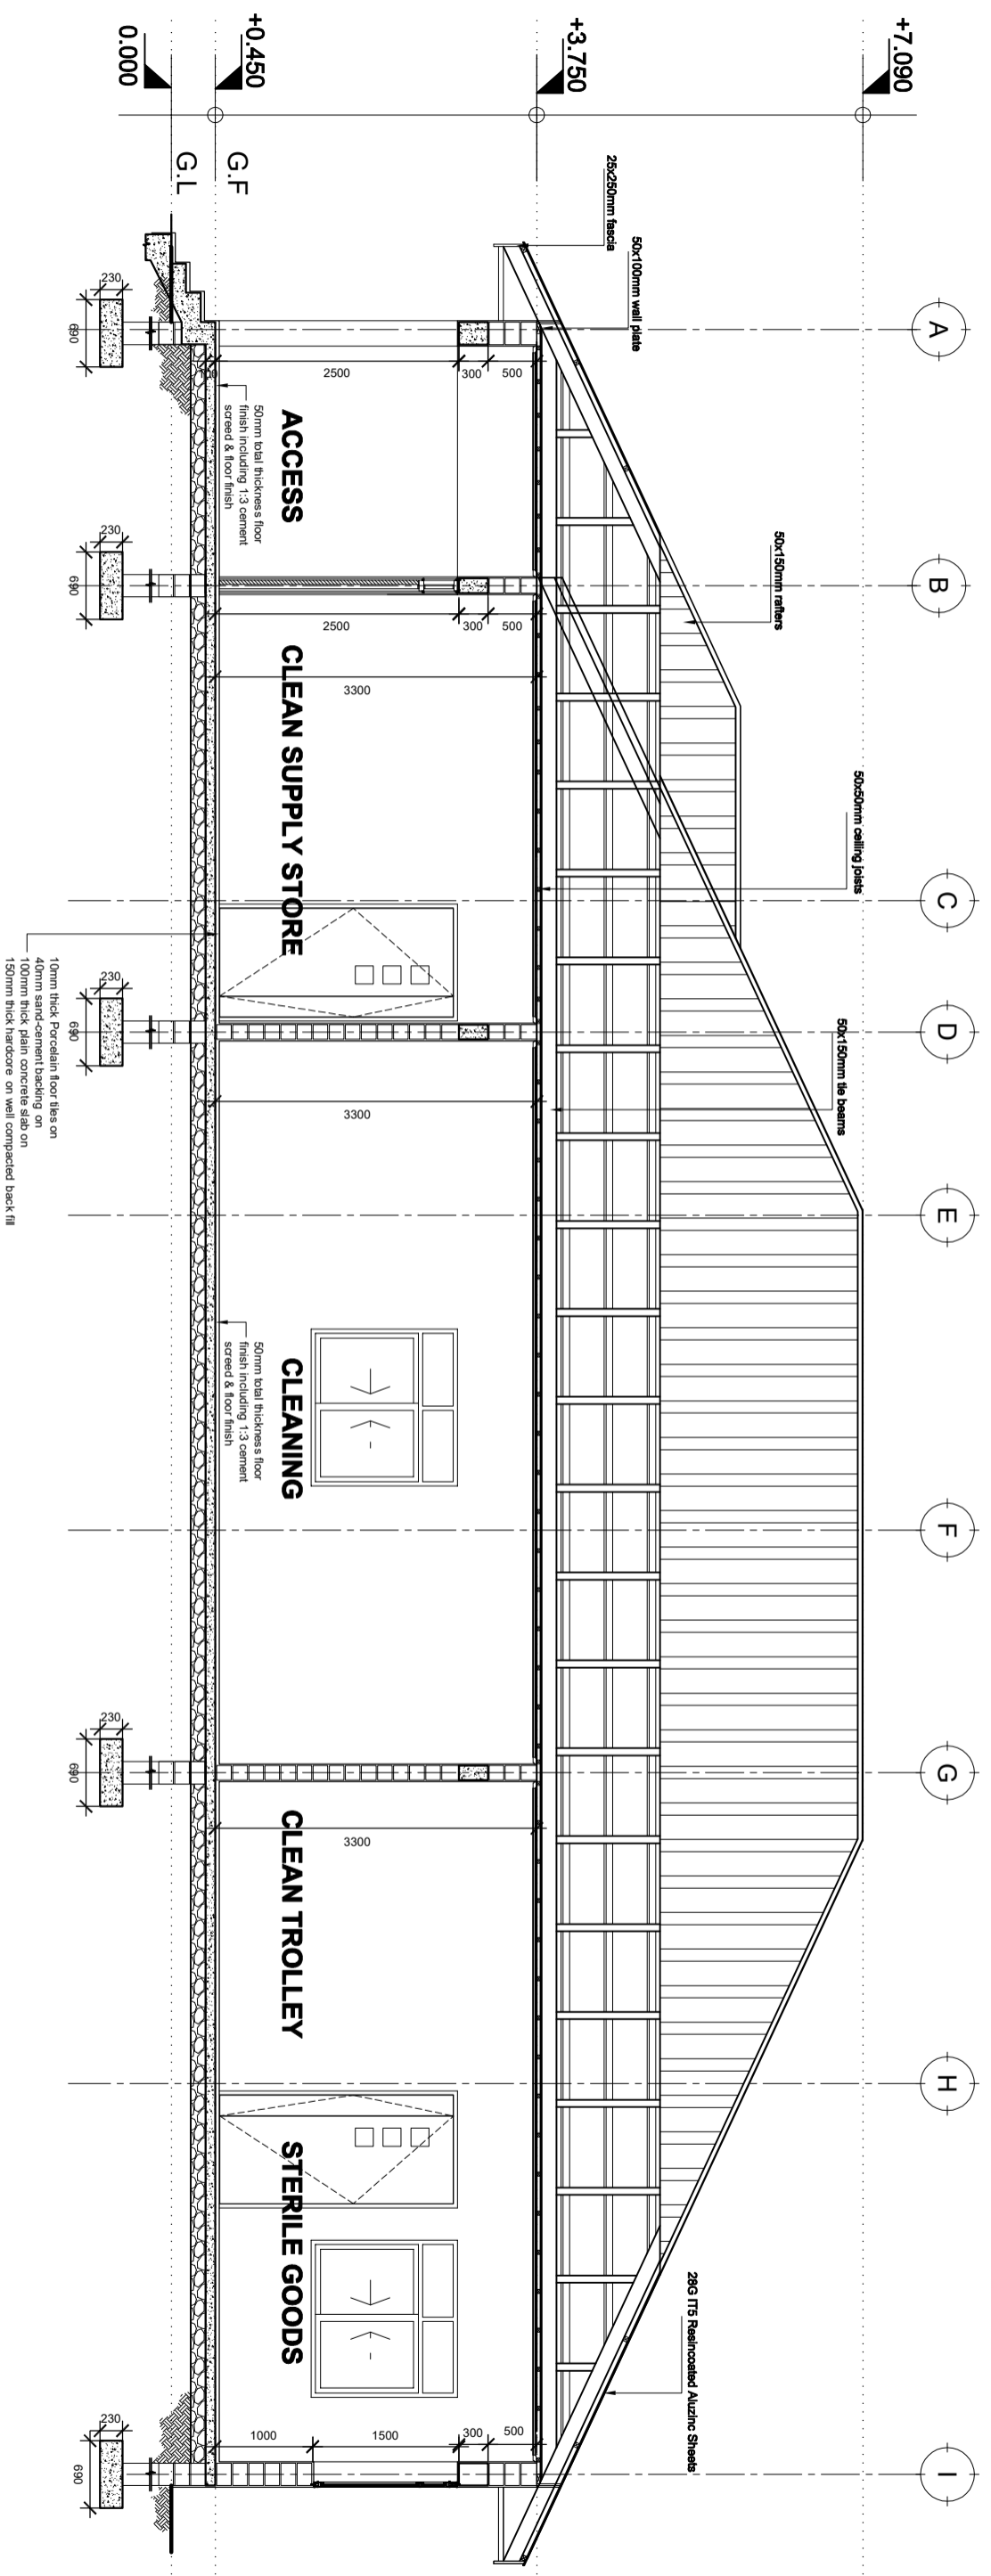

# SECTION Y:Y

SCALE: 1:50


Building Section  
 Planning and Policy Department  
 Ministry of Health, Community Development,  
 Gender Elderly and Children.  
 University of Dodoma  
 College of Humanities and Social Science | 11th  
 Building, P.O. Box 743,  
 40478 Dodoma

In Collaboration with  
 President's Office, Regional Administration  
 and Local Government.  
 Mkapa Building,  
 P.O. Box 1923,  
 41185 Dodoma

Client  
**PRESIDENTS OFFICE, REGIONAL ADMINISTRATION AND LOCAL GOVERNMENT,  
 MKAPA BUILDING, P.O. BOX 1923, 41185 DODOMA**

Project  
**STANDARD DESIGN FOR COUNCIL LEVEL HOSPITALS IN TANZANIA**

Drawing title	
<b>CSSD BLOCK</b>	
Section Y:Y	
Project number	<b>CSSD A/101</b>
24 APRIL 2018	
Drawn by JCR	
Checked by DCNM	Scale 1:50

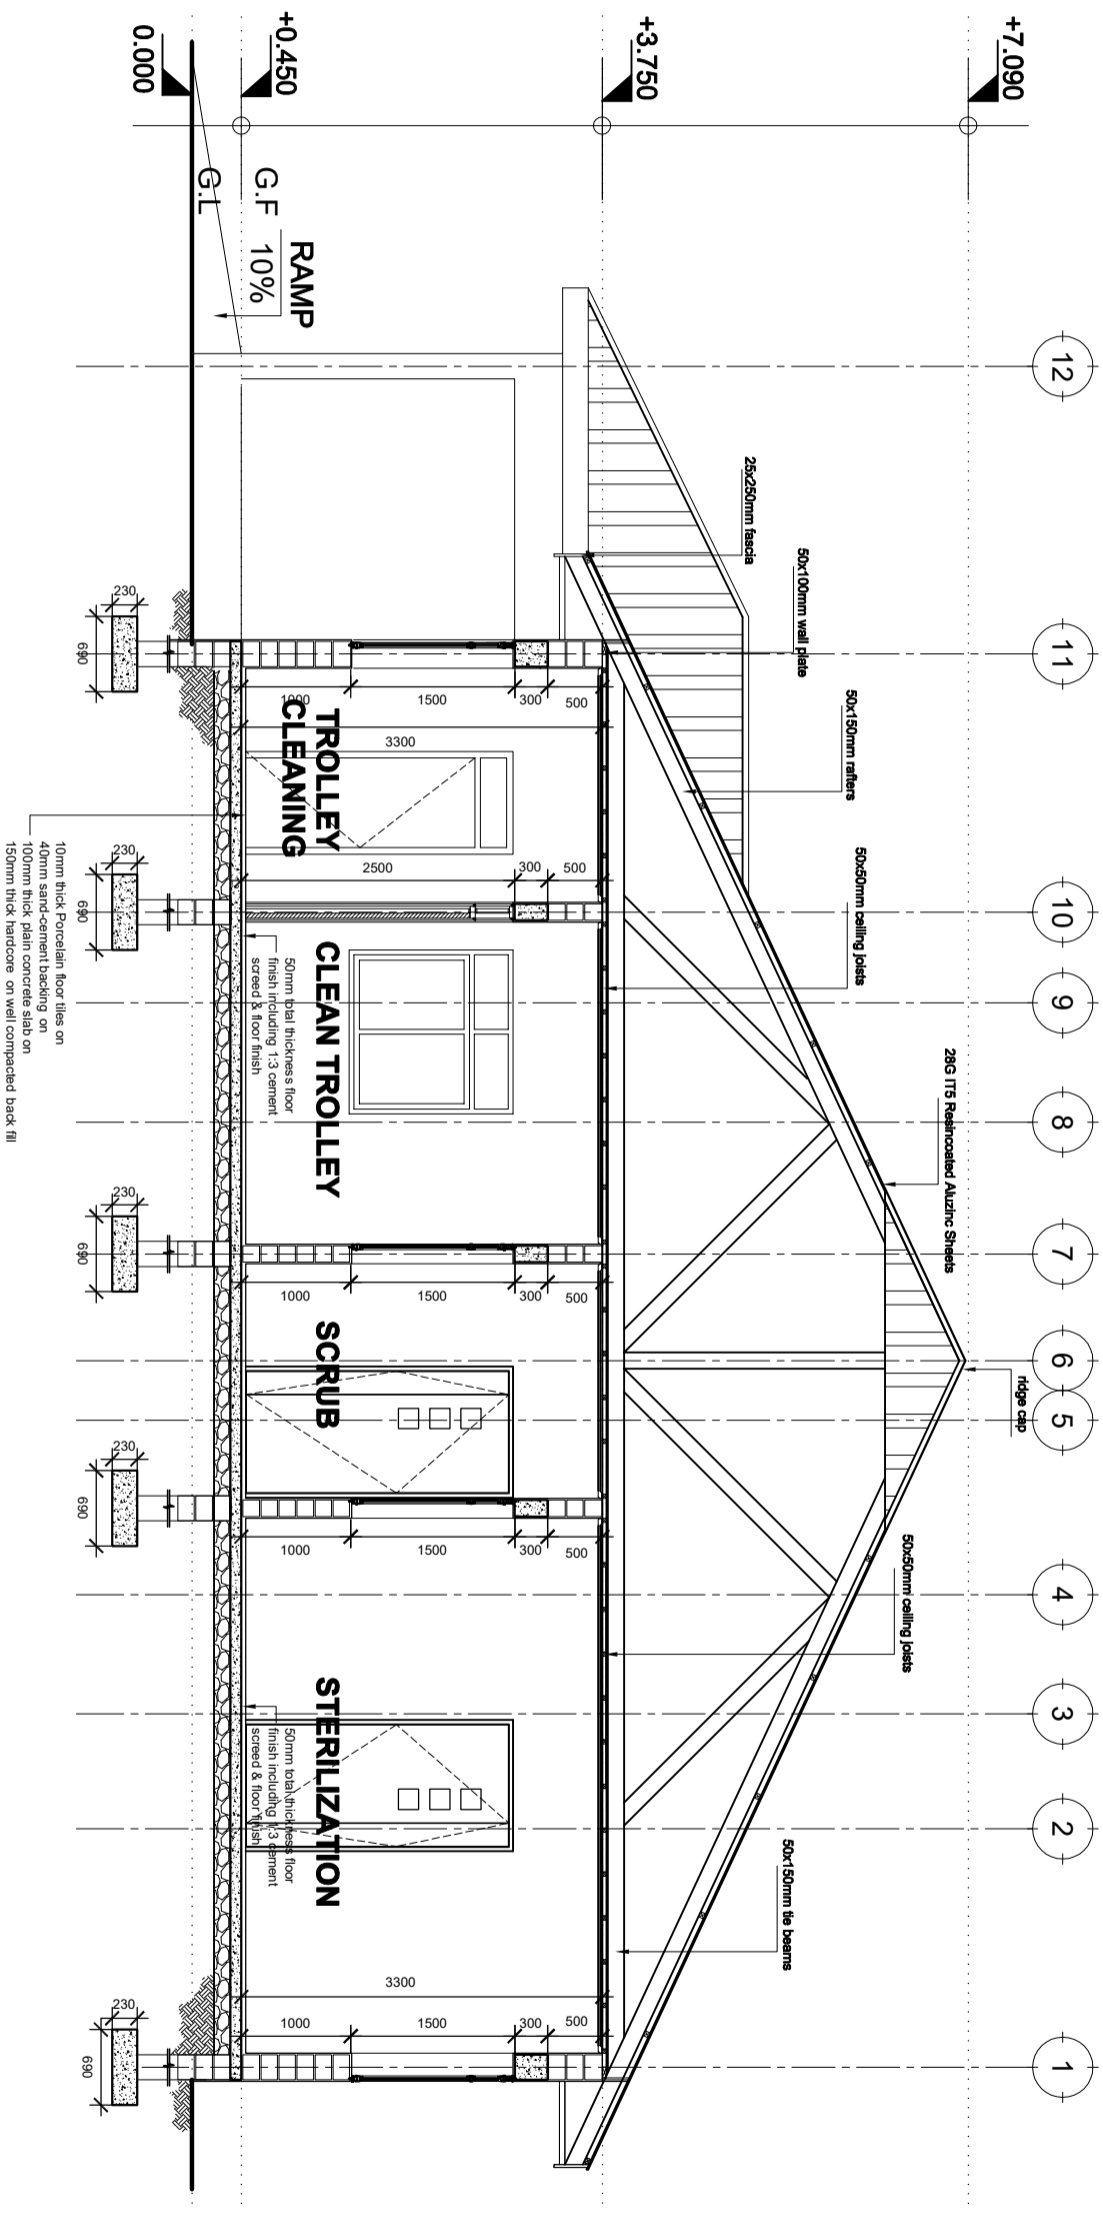

# SECTION X:X

SCALE: 1:50


Building Section  
 Planning and Policy Department  
 Ministry of Health, Community Development,  
 Gender, Elderly and Children,  
 University of Dodoma  
 College of Humanities and Social Science | 11th  
 Building, P.O. Box 743,  
 40478 Dodoma

In Collaboration with  
 President's Office, Regional Administration  
 and Local Government,  
 Mkapa Building,  
 P.O. Box 1923,  
 41185 Dodoma

Client  
 PRESIDENTS OFFICE, REGIONAL ADMINISTRATION AND LOCAL GOVERNMENT,  
 MKAPA BUILDING, P.O. BOX 1923, 41185 DODOMA


Project  
 STANDARD DESIGN FOR COUNCIL LEVEL HOSPITALS IN TANZANIA

Drawing title	
<b>CSSD BLOCK</b>	
Section X:X	
Project number	<b>CSSD A/101</b>
24 APRIL 2018	
JCR	
Checked by	DCNM
Scale 1:150	

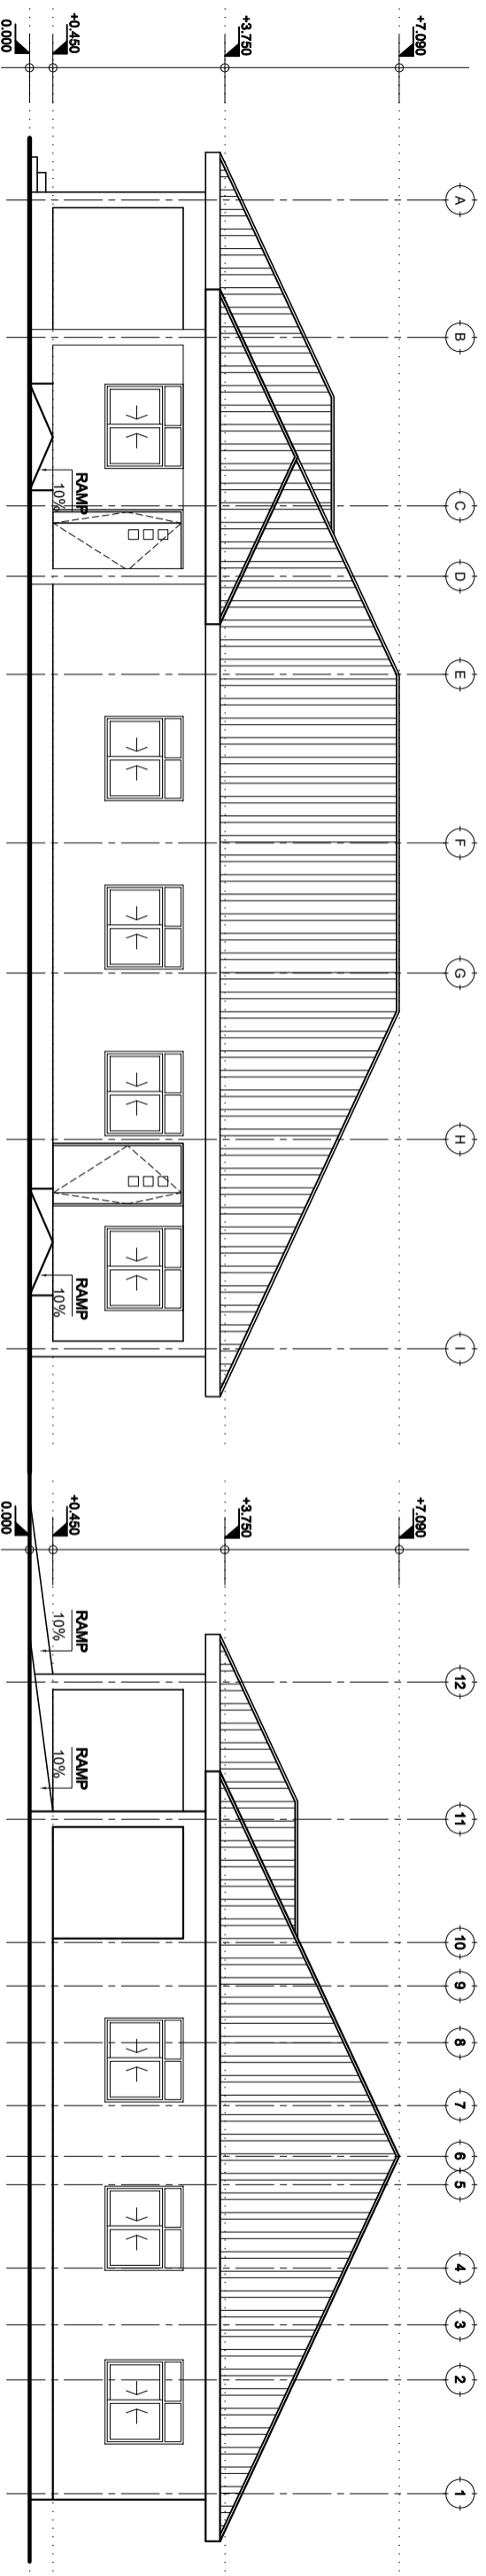

FRONT ELEVATION

RIGHT SIDE ELEVATION

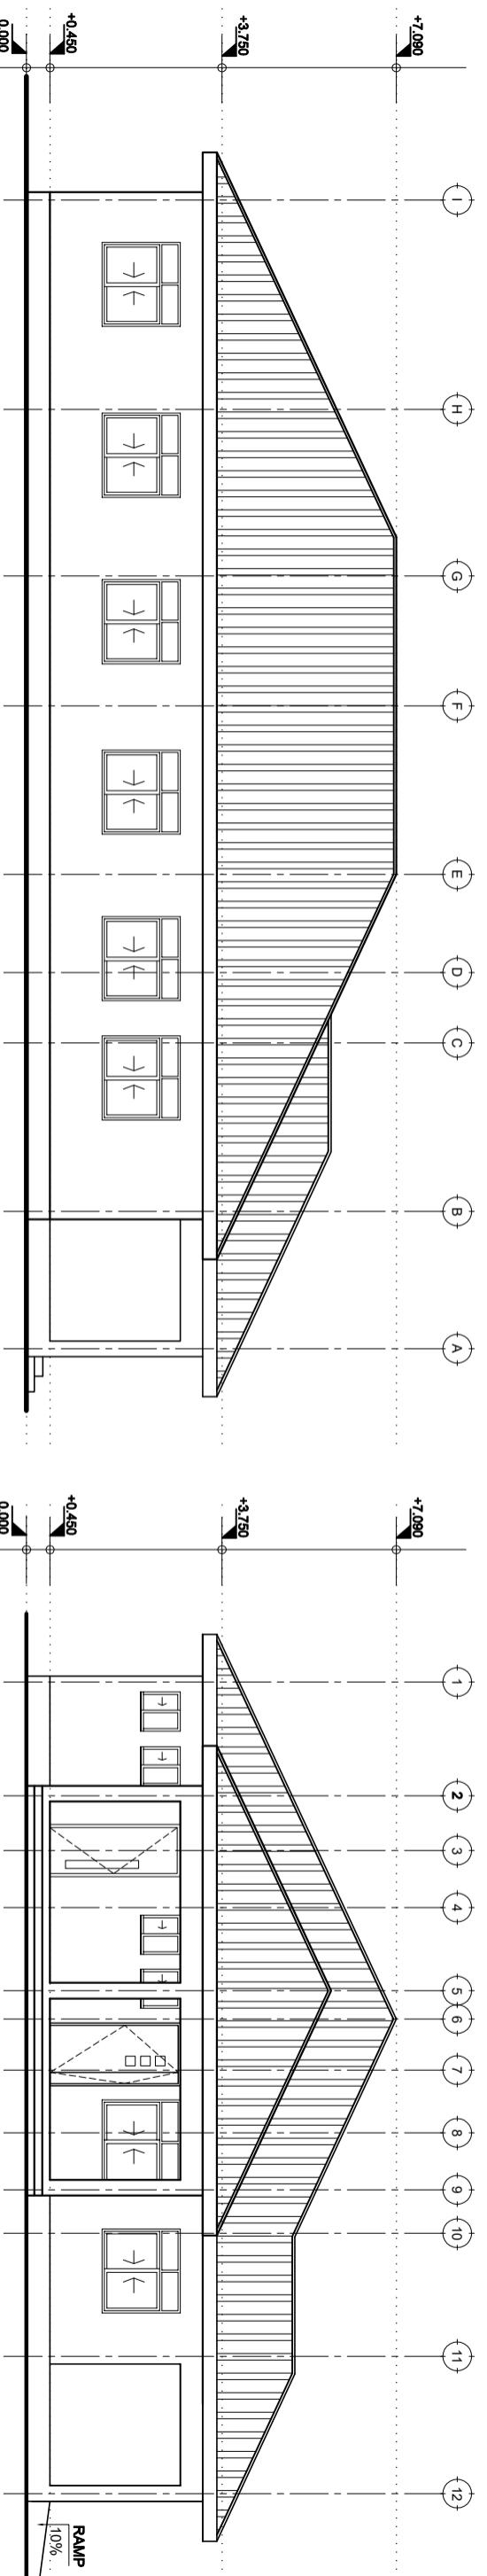

REAR ELEVATION

LEFT SIDE ELEVATION

# ELEVATIONS

SCALE: 1:100

Building Section  
 Planning and Policy Department  
 Ministry of Health, Community Development,  
 Gender Elderly and Children.  
 University of Dodoma  
 College of Humanities and Social Science | 11th  
 Building, P.O. Box 743,  
 40478 Dodoma

In Collaboration with

President's Office, Regional Administration  
 and Local Government.  
 Mkapa Building,  
 P.O. Box 1923,  
 41185 Dodoma

Drawing title

**CSSD BLOCK**

Elevations

Project number

24 APRIL 2018

**CSSD A/101**

Drawn by JCR

Checked by DCNM

Scale 1:100

Client

PRESIDENTS OFFICE, REGIONAL ADMINISTRATION AND LOCAL GOVERNMENT,  
 MKAPA BUILDING, P.O. BOX 1923, 41185 DODOMA

Project  
 STANDARD DESIGN FOR COUNCIL LEVEL HOSPITALS IN TANZANIA