


DOOR & WINDOW SCHEDULE			
NO.	WIDTH	HEIGHT	TOTAL
D1	1500mm	2500mm	3
D2	1200mm	2500mm	10
D3	1000mm	2500mm	3
D4	900mm	2500mm	16
W1	1600mm	1500mm	12
W2	3000mm	1500mm	1
W3	1500mm	750mm	8
W4	1200mm	750mm	11
W5	1000mm	750mm	11

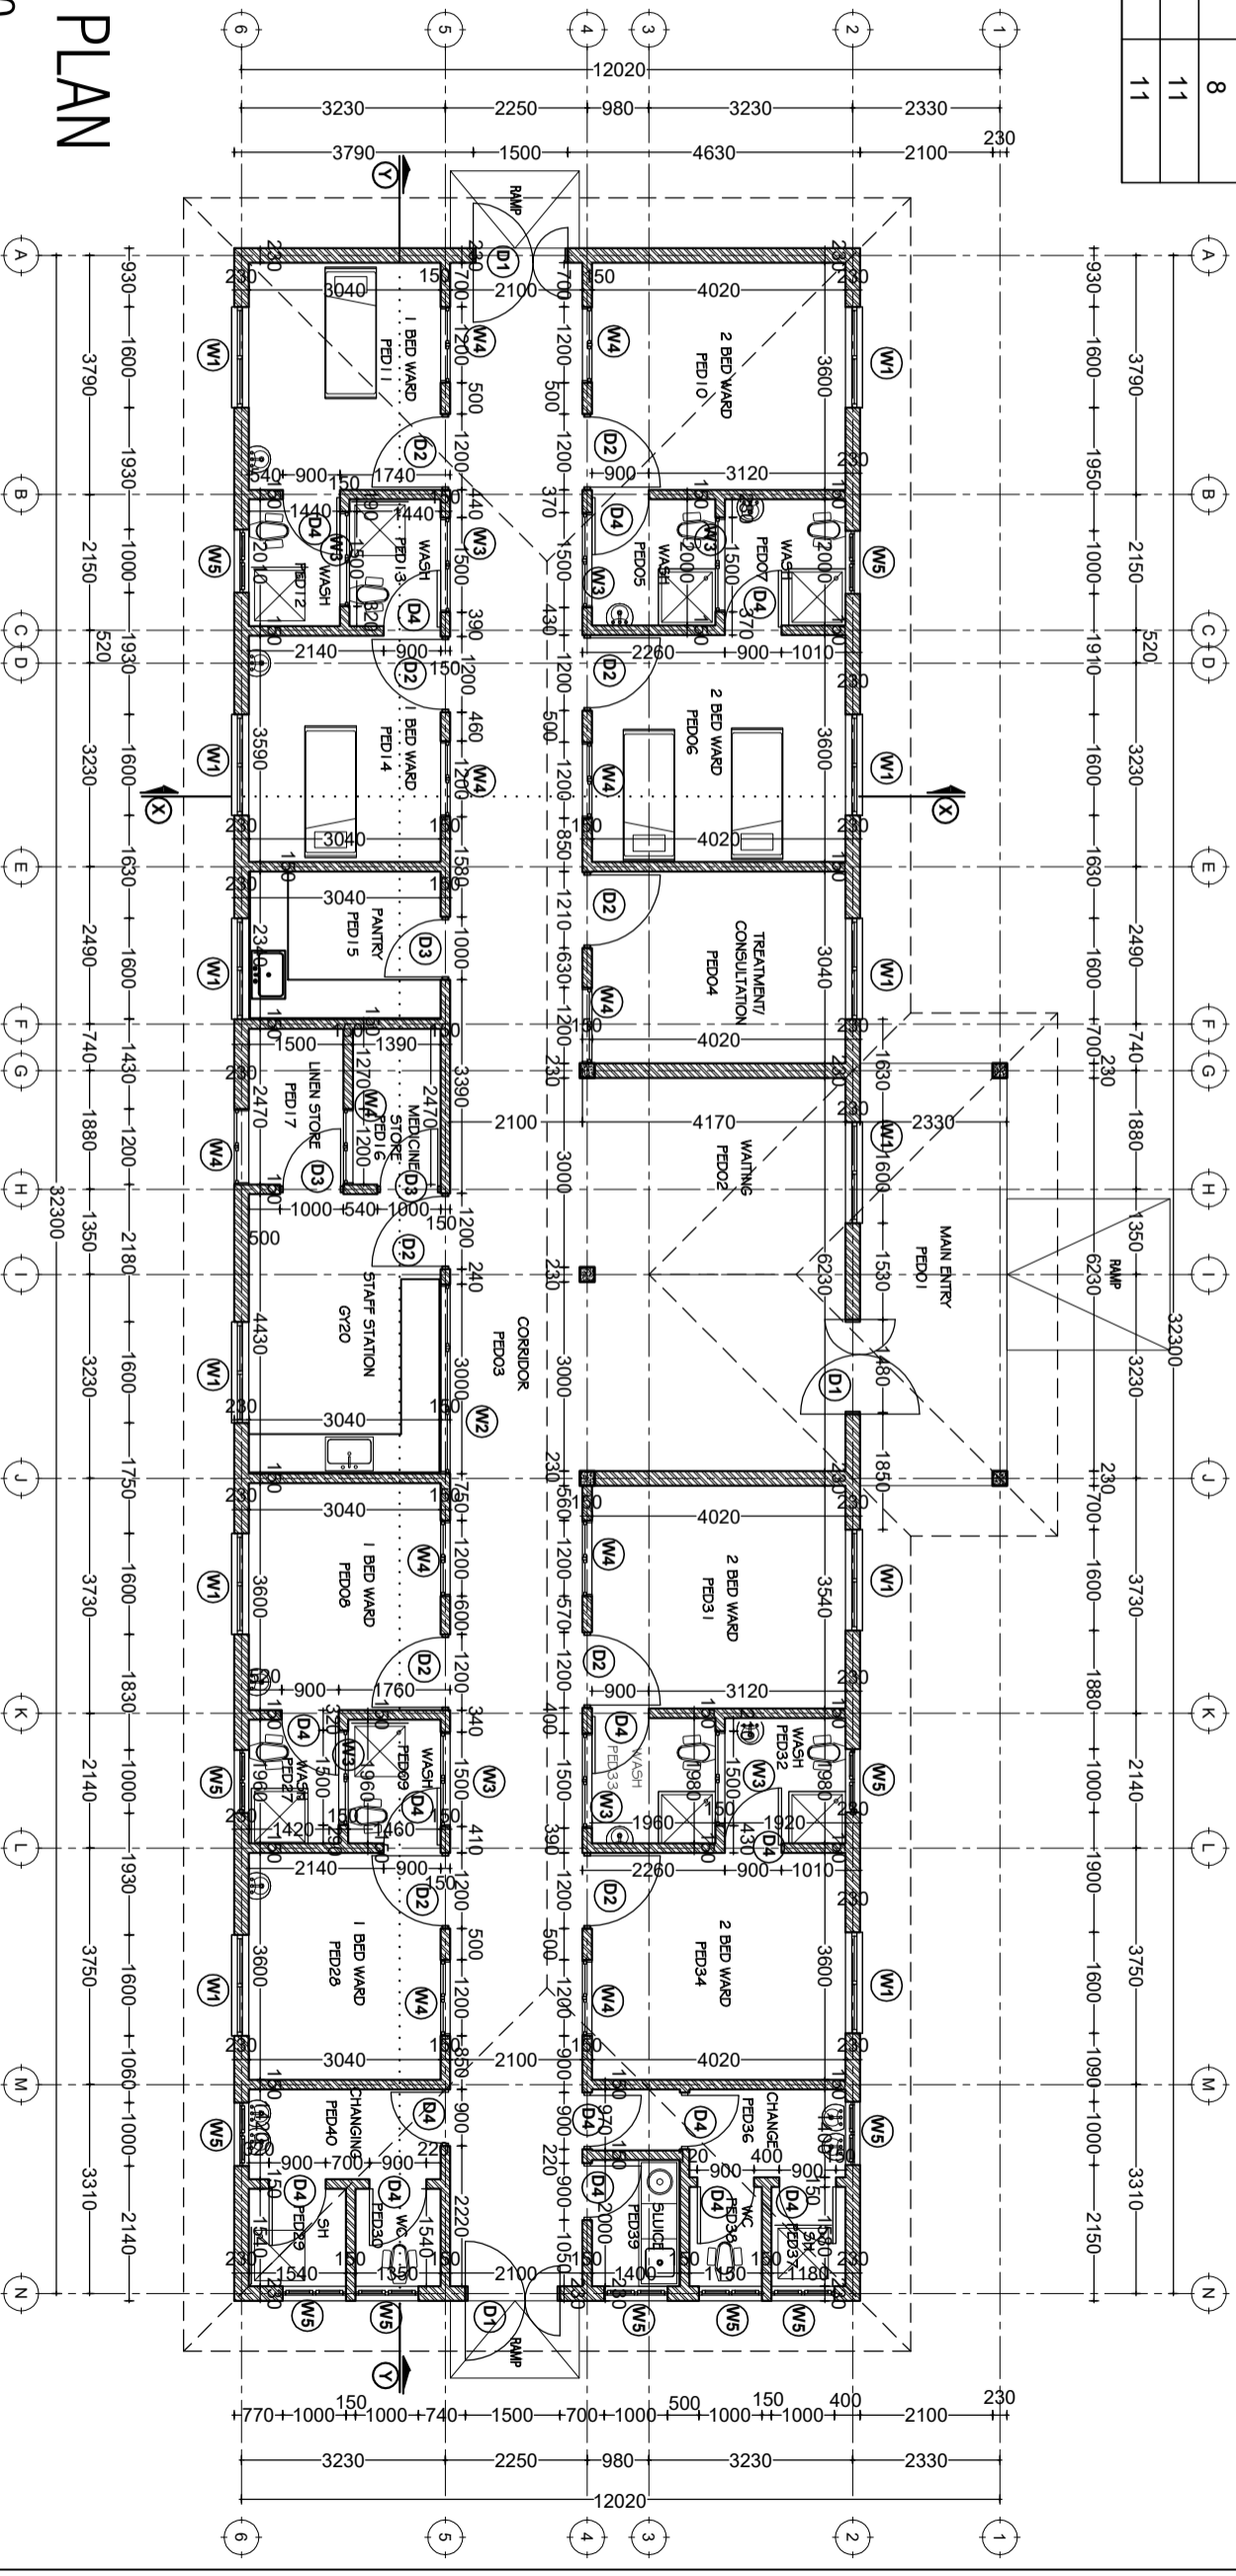

GROUND PLAN
SCALE: 1:100
TOTAL AREA = 339sqm

Building Section
 Planning and Policy Department
 Ministry of Health, Community Development,
 Gender Elderly and Children,
 University of Dodoma
 College of Humanities and Social Science | 11th
 Building, P.O. Box 743,
 40478 Dodoma

In Collaboration with
 President's Office, Regional Administration
 and Local Government.
 Mkapa Building,
 P.O. Box 1923,
 41185 Dodoma

Client
 PRESIDENTS OFFICE, REGIONAL ADMINISTRATION AND LOCAL GOVERNMENT,
 MKAPA BUILDING, P.O. BOX 1923, 41185 DODOMA

Project
 STANDARD DESIGN FOR COUNCIL LEVEL HOSPITALS IN TANZANIA

Drawing title
GRADE ONE WARD
 Ground Floor plan


Project number
 24 APRIL 2018

Drawn by
 JGR

Checked by
 DGNM

G1A/101


Scale 1:100

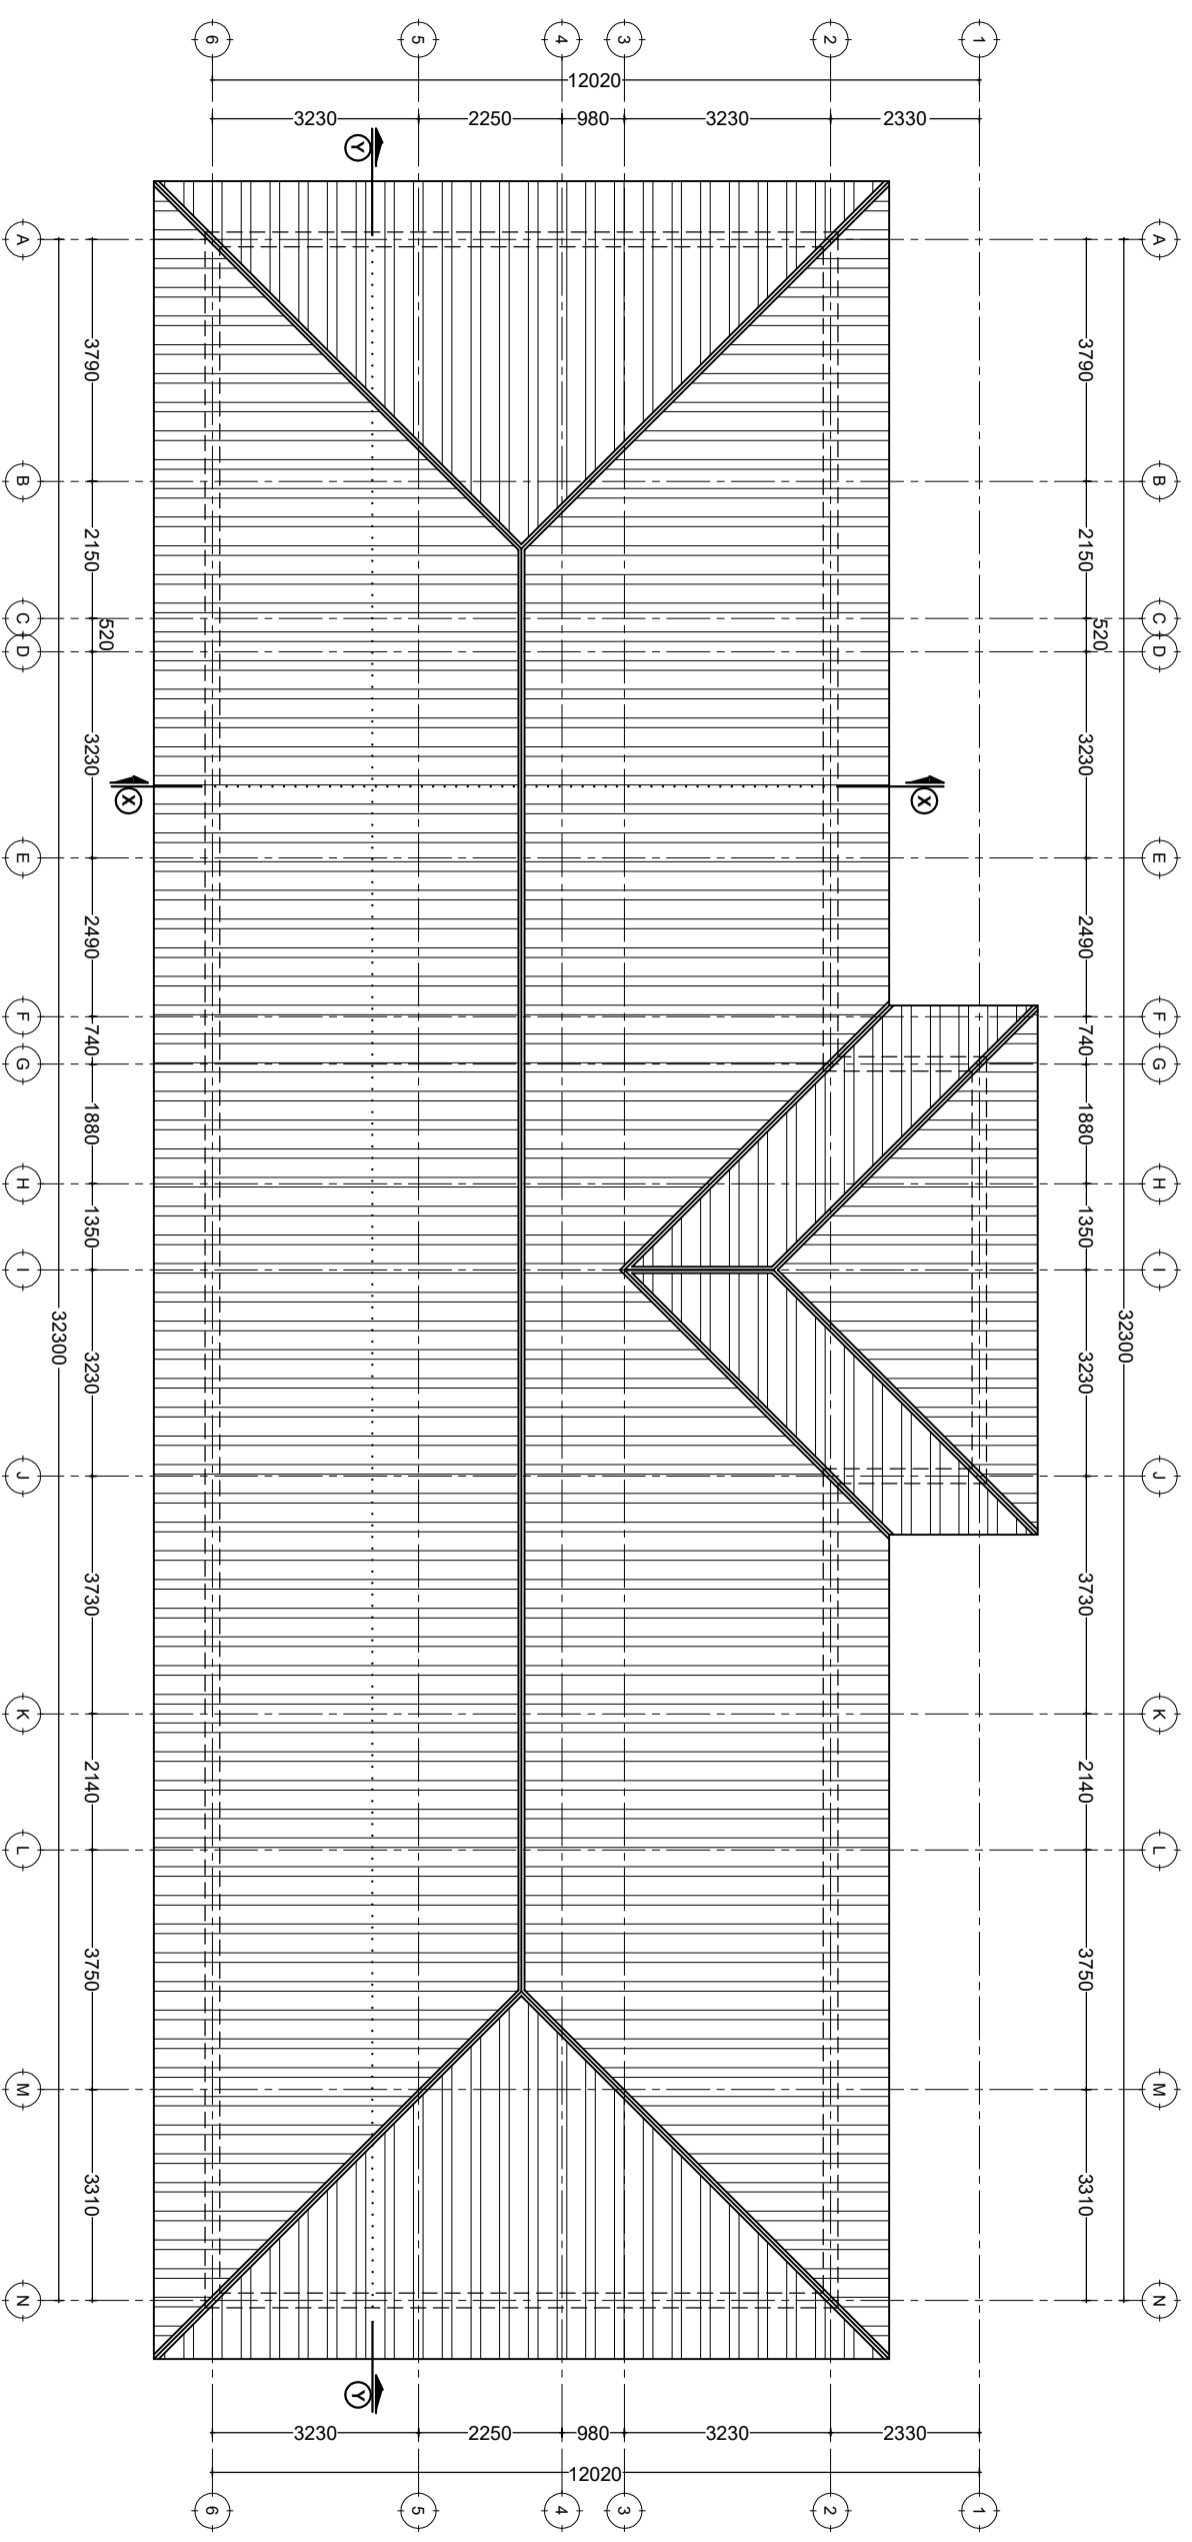

ROOF PLAN

SCALE: 1:100

Building Section Planning and Policy Department Ministry of Health, Community Development, Gender Elderly and Children, University of Dodoma		In Collaboration with President's Office, Regional Administration and Local Government, Mkapa Building, P.O. Box 1923, 41185 Dodoma	
Client PRESIDENTS OFFICE, REGIONAL ADMINISTRATION AND LOCAL GOVERNMENTS, SOKOINE BUILDING, P.O. BOX 1923, 41185 DODOMA		Drawing title GRADE ONE WARD Roof Plan	
Project STANDARD DESIGN FOR COUNCIL LEVEL HOSPITALS IN TANZANIA		Project number 24 APRIL 2018	G1A/102
Drawn by JCR		Scale 1:100	
Checked by DGNM			

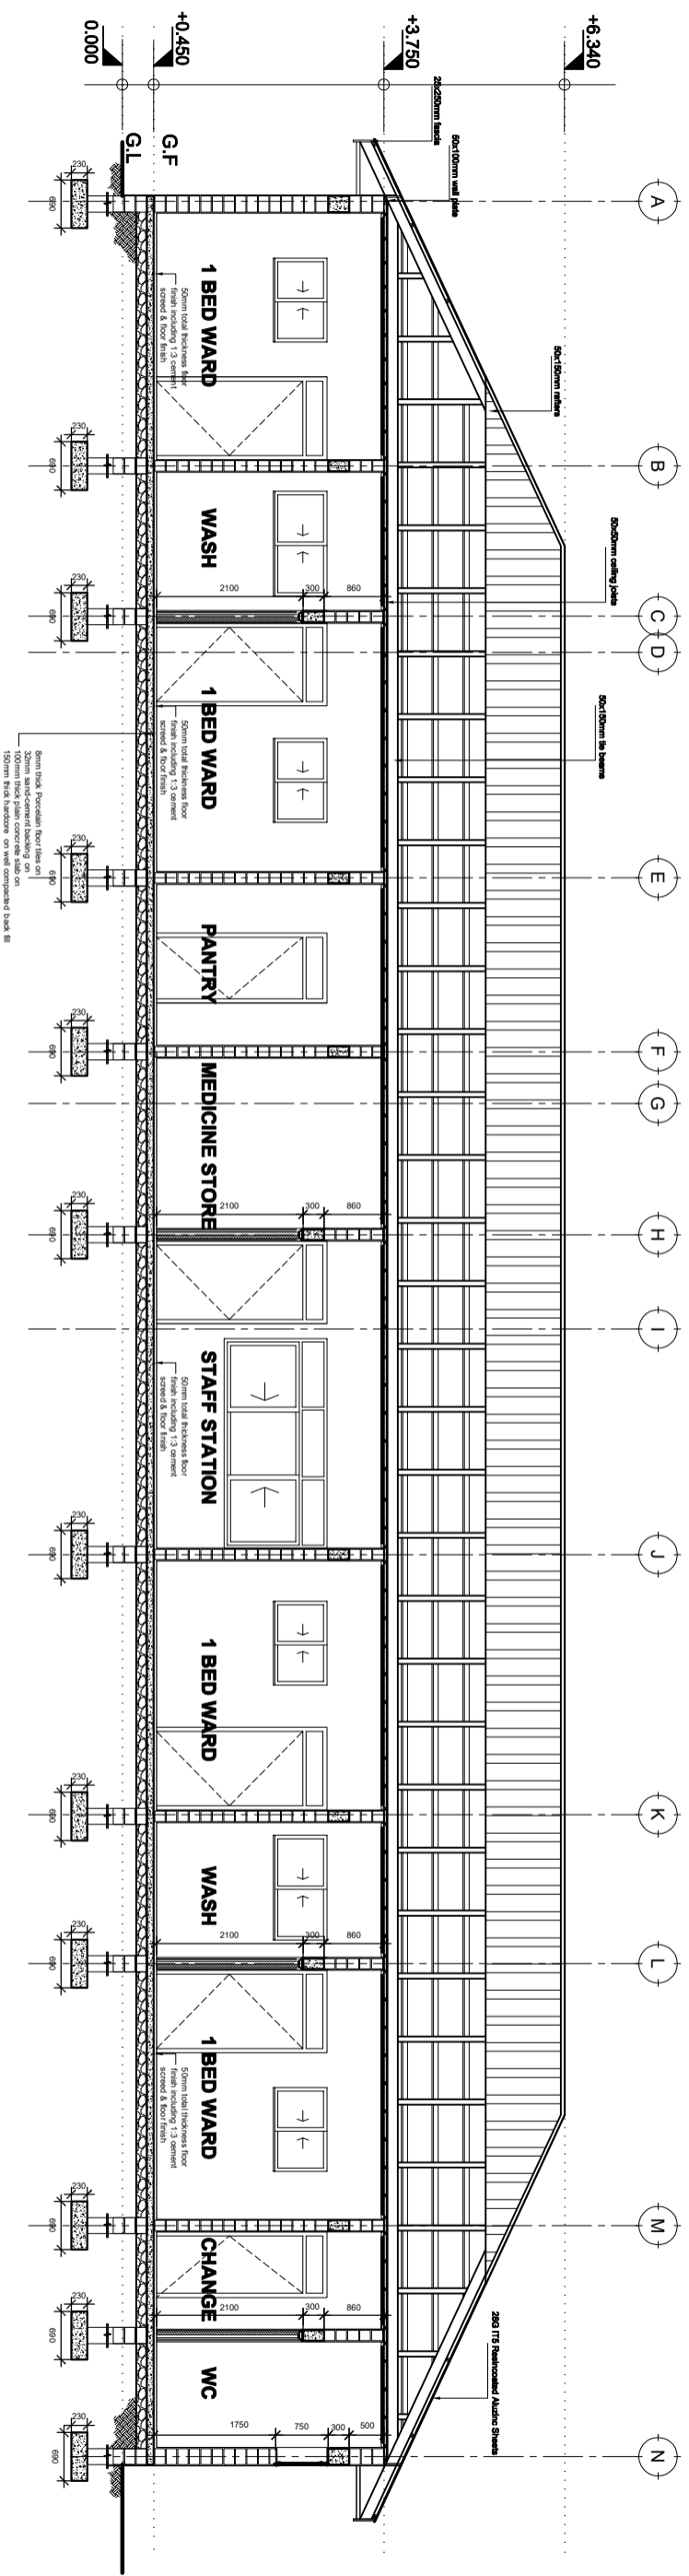

SECTION Y:Y

SCALE: 1:100


Building Section
 Planning and Policy Department
 Ministry of Health, Community Development,
 Gender, Elderly and Children,
 University of Dodoma
 College of Humanities and Social Science | 11th
 Building, P.O. Box 743,
 40478 Dodoma

In Collaboration with
 President's Office, Regional Administration
 and Local Government.
 Mkapa Building,
 P.O. Box 1923,
 41185 Dodoma

Client
 PRESIDENTS OFFICE, REGIONAL ADMINISTRATION AND LOCAL GOVERNMENTS,
 MKAPA BUILDING, P.O. BOX 1923, 41185 DODOMA

Project
 STANDARD DESIGN FOR COUNCIL LEVEL HOSPITALS IN TANZANIA

Drawing title	
GRADE ONE WARD	
Sections Y:Y	
Project number	G1A/103
24 APRIL 2018	
Drawn by JCR	
Checked by DGNM	Scale 1:100

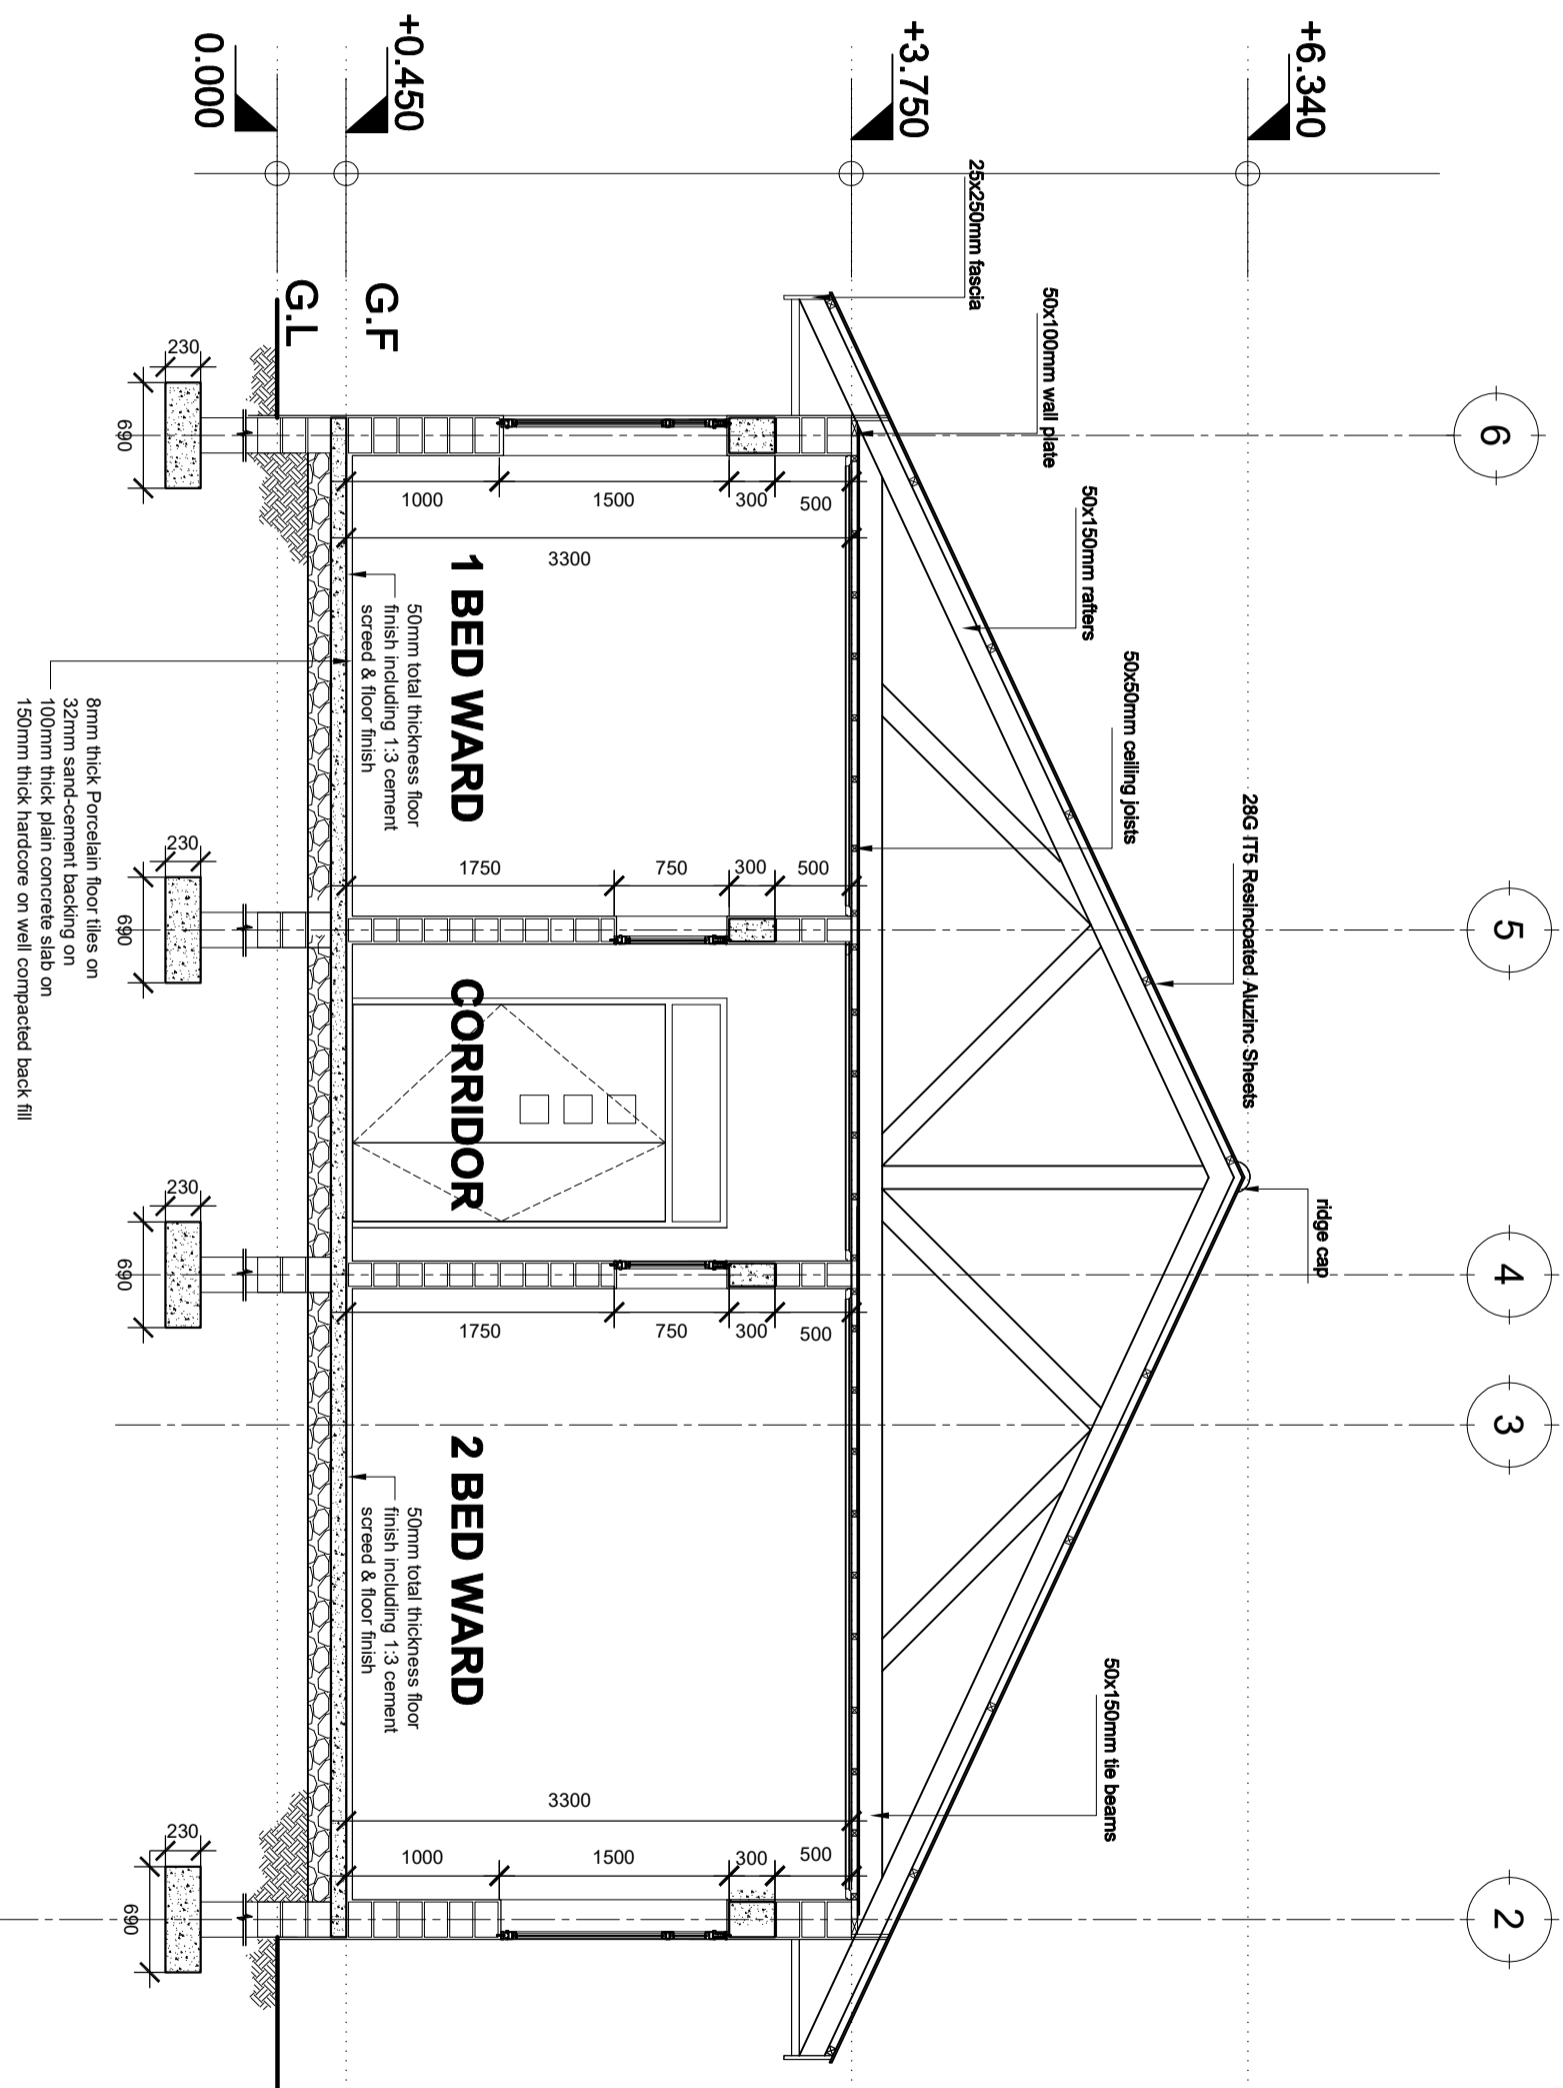

SECTION X:X

SCALE: 1:50


Building Section
 Planning and Policy Department
 Ministry of Health, Community Development,
 Gender, Elderly and Children,
 University of Dodoma
 College of Humanities and Social Science | 11th
 Building, P.O. Box 743,
 40478 Dodoma

In Collaboration with
 President's Office, Regional Administration
 and Local Governments,
 Sokoine Building,
 P.O. Box 1923,
 41185 Dodoma


Client
 PRESIDENTS OFFICE, REGIONAL ADMINISTRATION AND LOCAL GOVERNMENTS,
 SOKOINE BUILDING, P.O. BOX 1923, 41185 DODOMA

Project
 STANDARD DESIGN FOR COUNCIL LEVEL HOSPITALS IN TANZANIA


Drawing title	
GRADE ONE WARD	
Section X:X	
Project number	G1A/104
24 APRIL 2018	
JGR	
Drawn by	Scale 1:150
JGR	
Checked by	
DCNM	

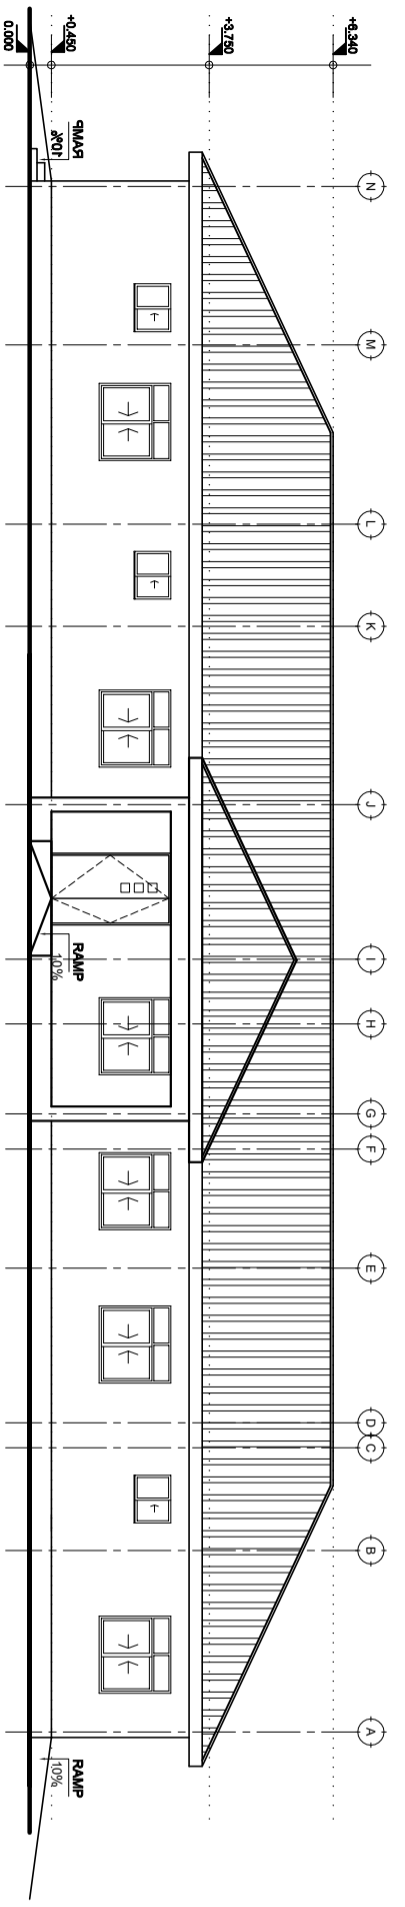


FRONT ELEVATION

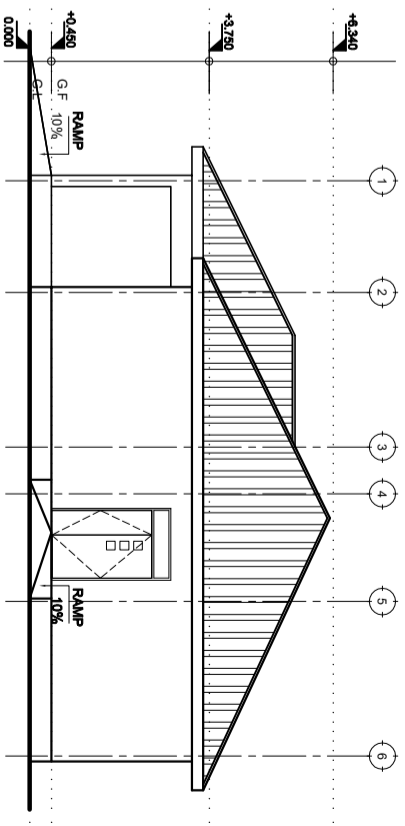

RIGHT SIDE ELEVATION

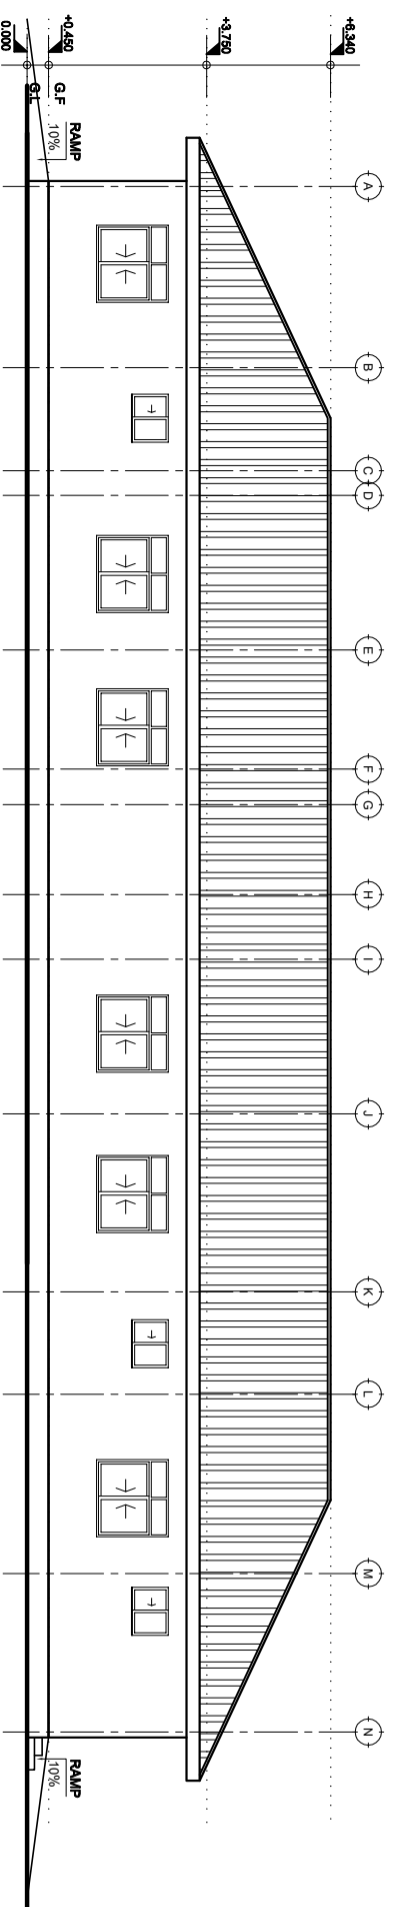

REAR ELEVATION

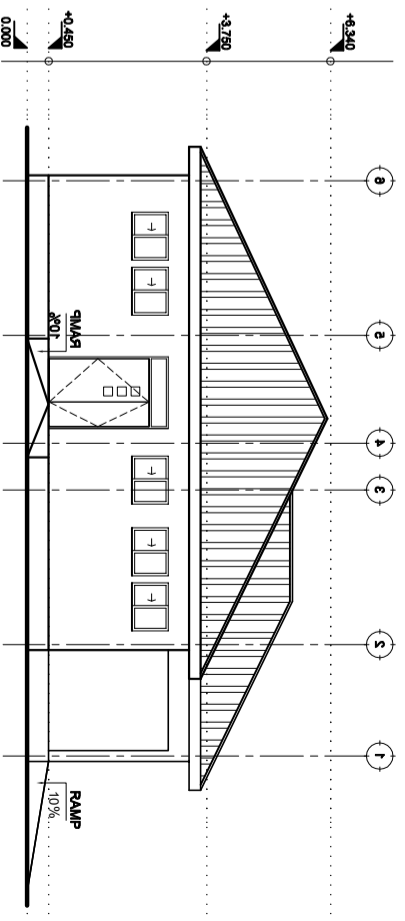

LEFT SIDE ELEVATION

ELEVATIONS

SCALE: 1:150

Building Section
 Planning and Policy Department
 Ministry of Health, Community Development,
 Gender, Elderly and Children.
 University of Dodoma
 College of Humanities and Social Science | 11th
 Building, P.O. Box 743,
 40478 Dodoma

In Collaboration with
 President's Office, Regional Administration
 and Local Governments.
 Sokoine Building,
 P.O. Box 1923,
 41185 Dodoma

Client
 PRESIDENTS OFFICE, REGIONAL ADMINISTRATION AND LOCAL GOVERNMENTS,
 SOKOINE BUILDING, P.O. BOX 1923, 41185 DODOMA

Project
 STANDARD DESIGN FOR COUNCIL LEVEL HOSPITALS IN TANZANIA

Drawing title	
GRADE ONE WARD	
Elevations	
Project number	G1A/105
24 APRIL 2018	
Drawn by JCR	
Checked by DCNM	Scale 1:150