


DOOR & WINDOW SCHEDULE			
NO.	WIDTH	HEIGHT	TOTAL
D1	1500mm	2500mm	4
D2	1000mm	2500mm	12
D3	900mm	2500mm	4
D4	900mm	2100mm	9
W1			14
W2			2
W3			1
W4			14

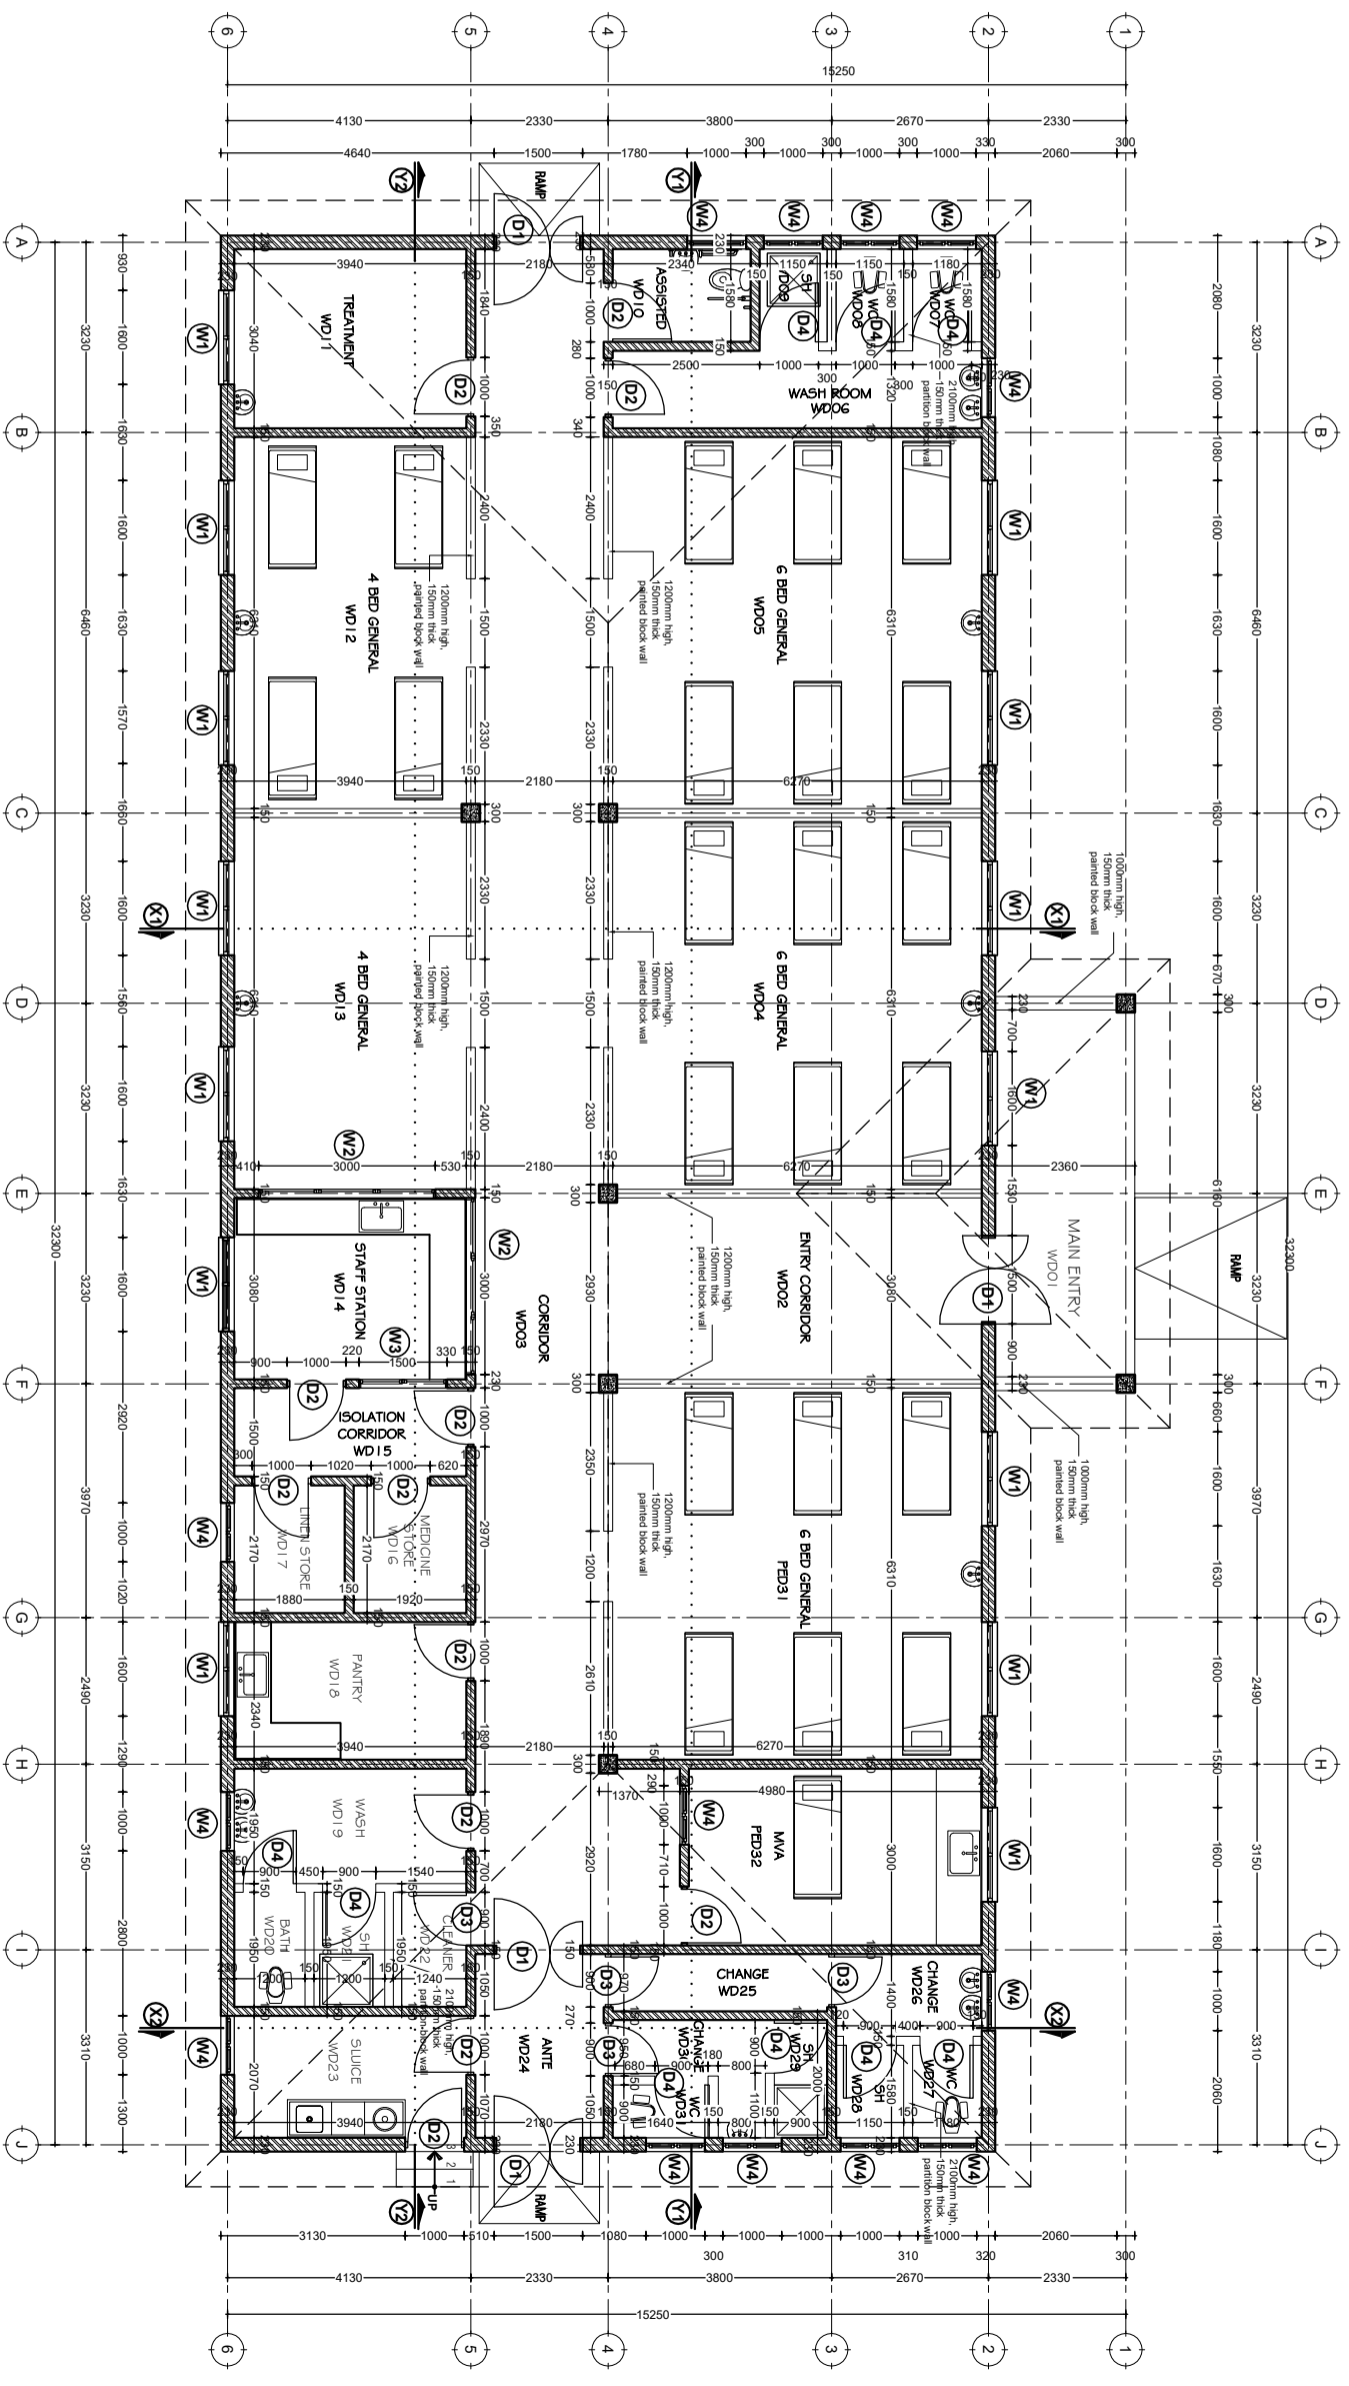

GROUND PLAN

SCALE: 1:100

TOTAL AREA = 444sqm

Building Section
 Planning and Policy Department
 Ministry of Health, Community Development,
 Gender Elderly and Children,
 University of Dodoma

In Collaboration with
 President's Office, Regional Administration
 and Local Government,
 Mkapa Building,
 P. O. Box 1923,
 41185 Dodoma

Client
 PRESIDENTS OFFICE, REGIONAL ADMINISTRATION AND LOCAL GOVERNMENTS,
 MKAPA BUILDING, P. O. BOX 1923, 41185 DODOMA

Project
 STANDARD DESIGN FOR COUNCIL LEVEL HOSPITALS IN TANZANIA


Drawing title
GYNECOLOGY WARD
 Ground Floor plan

Project number
 24 APRIL 2018

Drawn by
 JCR

Checked by
 DGNM

Scale
 1:100

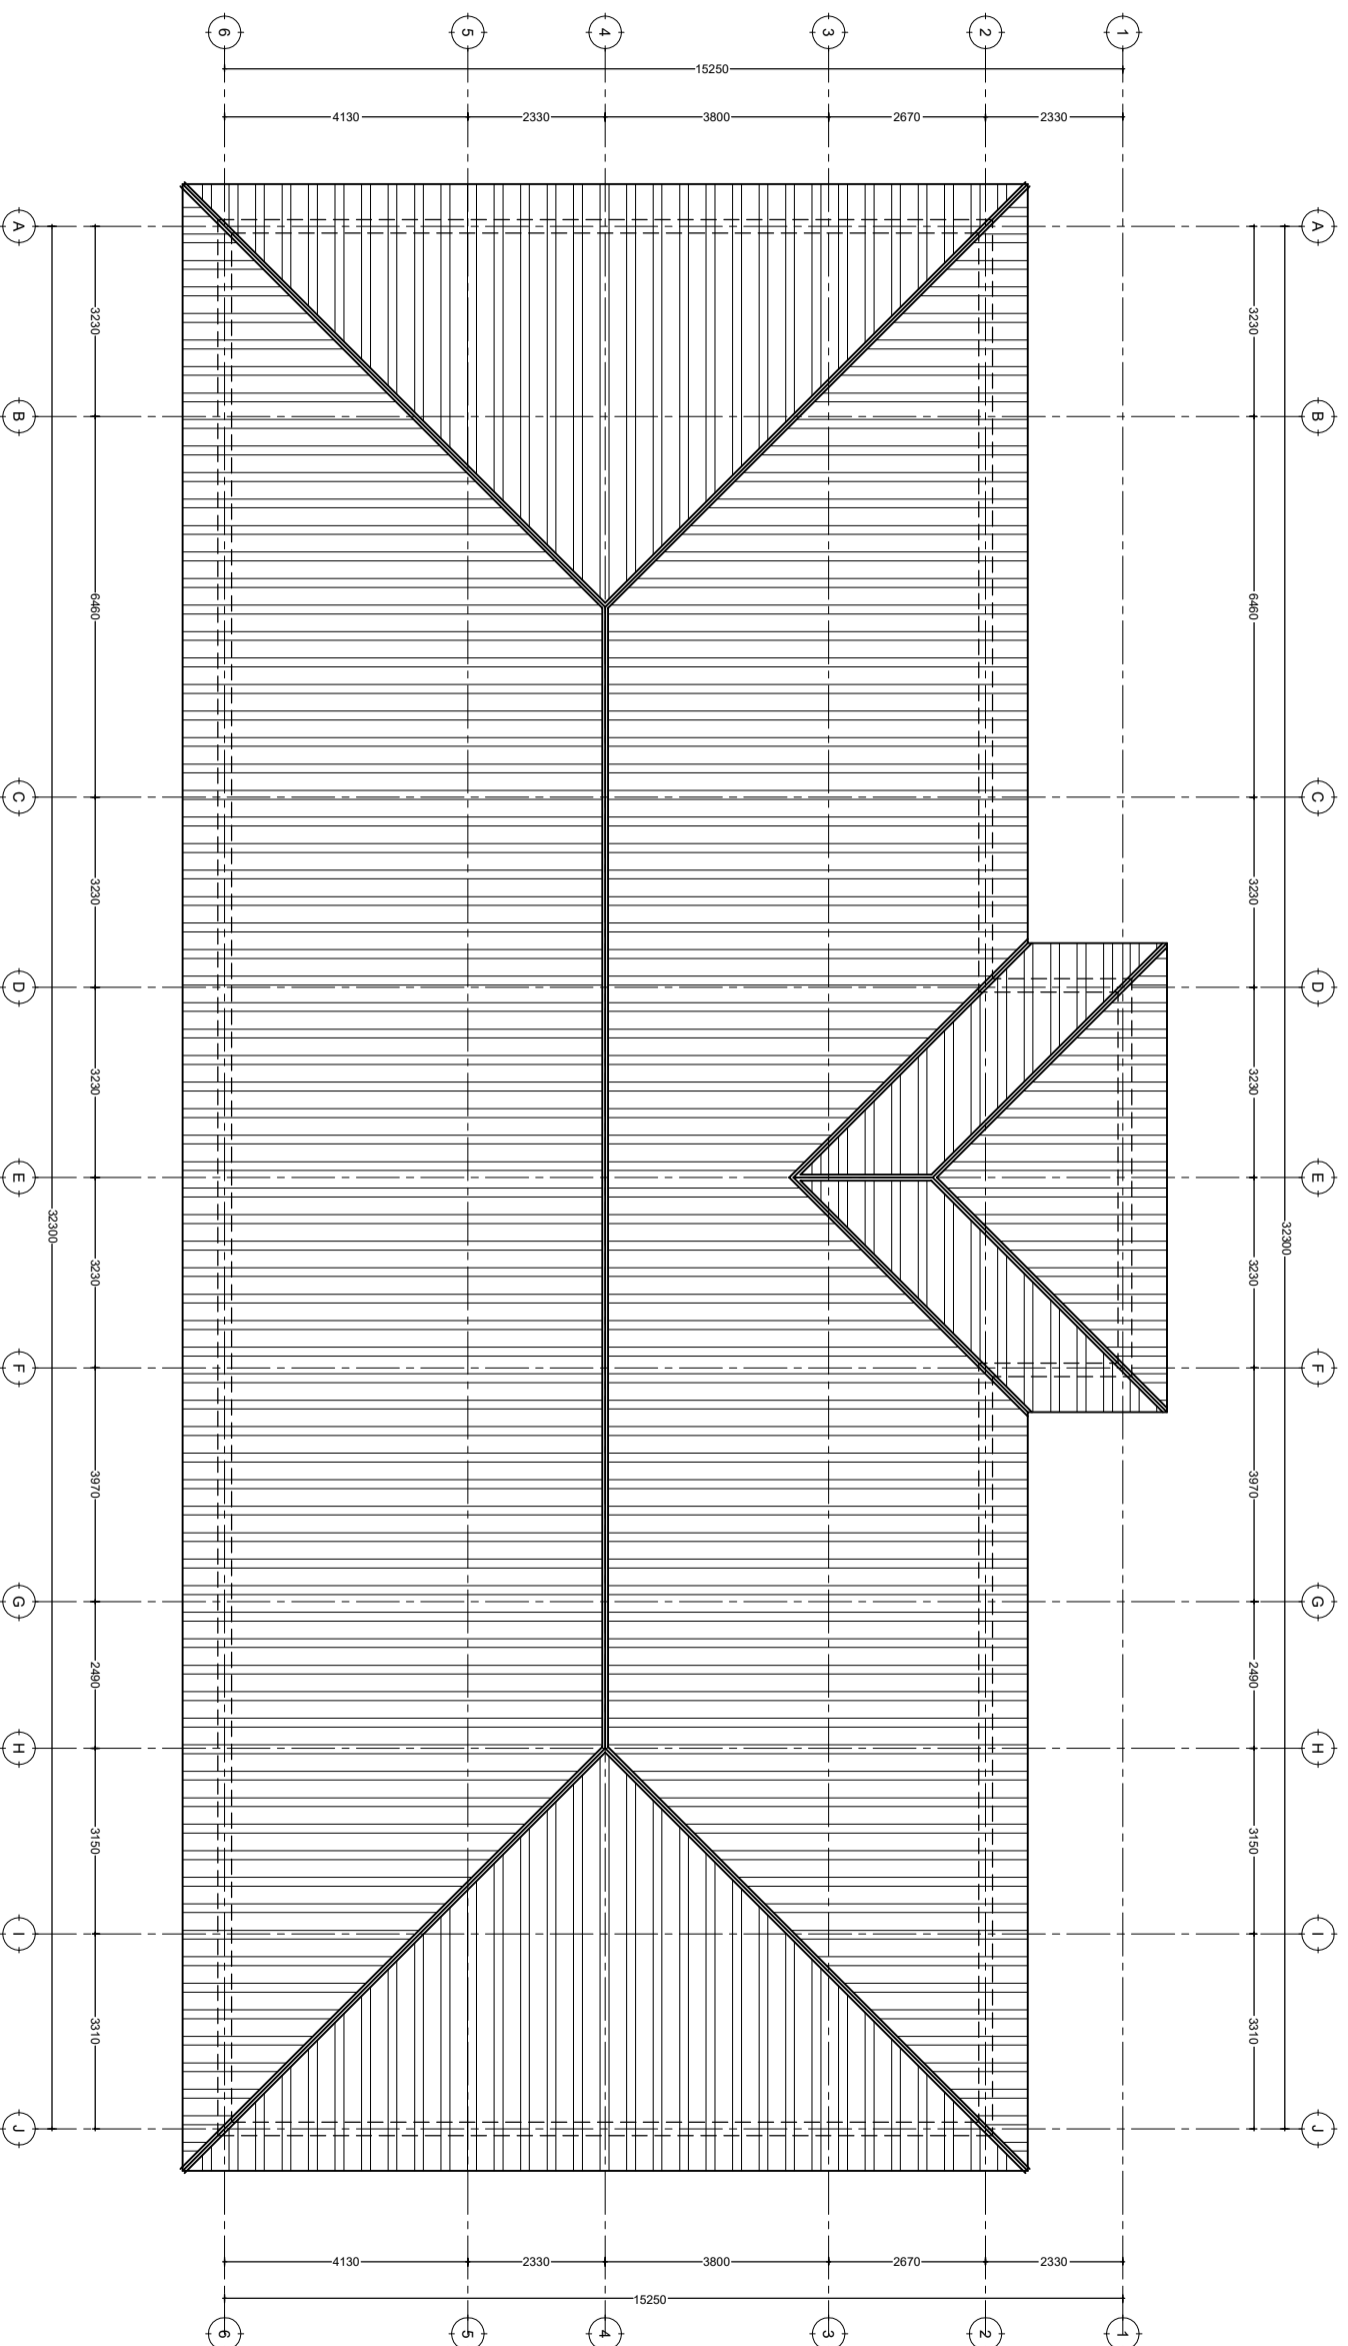

ROOF PLAN

SCALE: 1:100


Building Section
 Planning and Policy Department
 Ministry of Health, Community Development,
 Gender Elderly and Children,
 University of Dodoma
 College of Humanities and Social Science | 11th
 Building, P.O. Box 743,
 40478 Dodoma

In Collaboration with
 President's Office, Regional Administration
 and Local Government.
 Mkapa Building,
 P.O. Box 1923,
 41185 Dodoma


Client
 PRESIDENTS OFFICE, REGIONAL ADMINISTRATION AND LOCAL GOVERNMENTS,
 MKAPA BUILDING, P.O. BOX 1923, 41185 DODOMA

Project
 STANDARD DESIGN FOR COUNCIL LEVEL HOSPITALS IN TANZANIA

Drawing title	
GYNECOLOGY WARD	
Roof Plan	
Project number	OBS/GYN A/102
24 APRIL 2018	
Drawn by	JCR
Checked by	DCNM
Scale	1 : 100

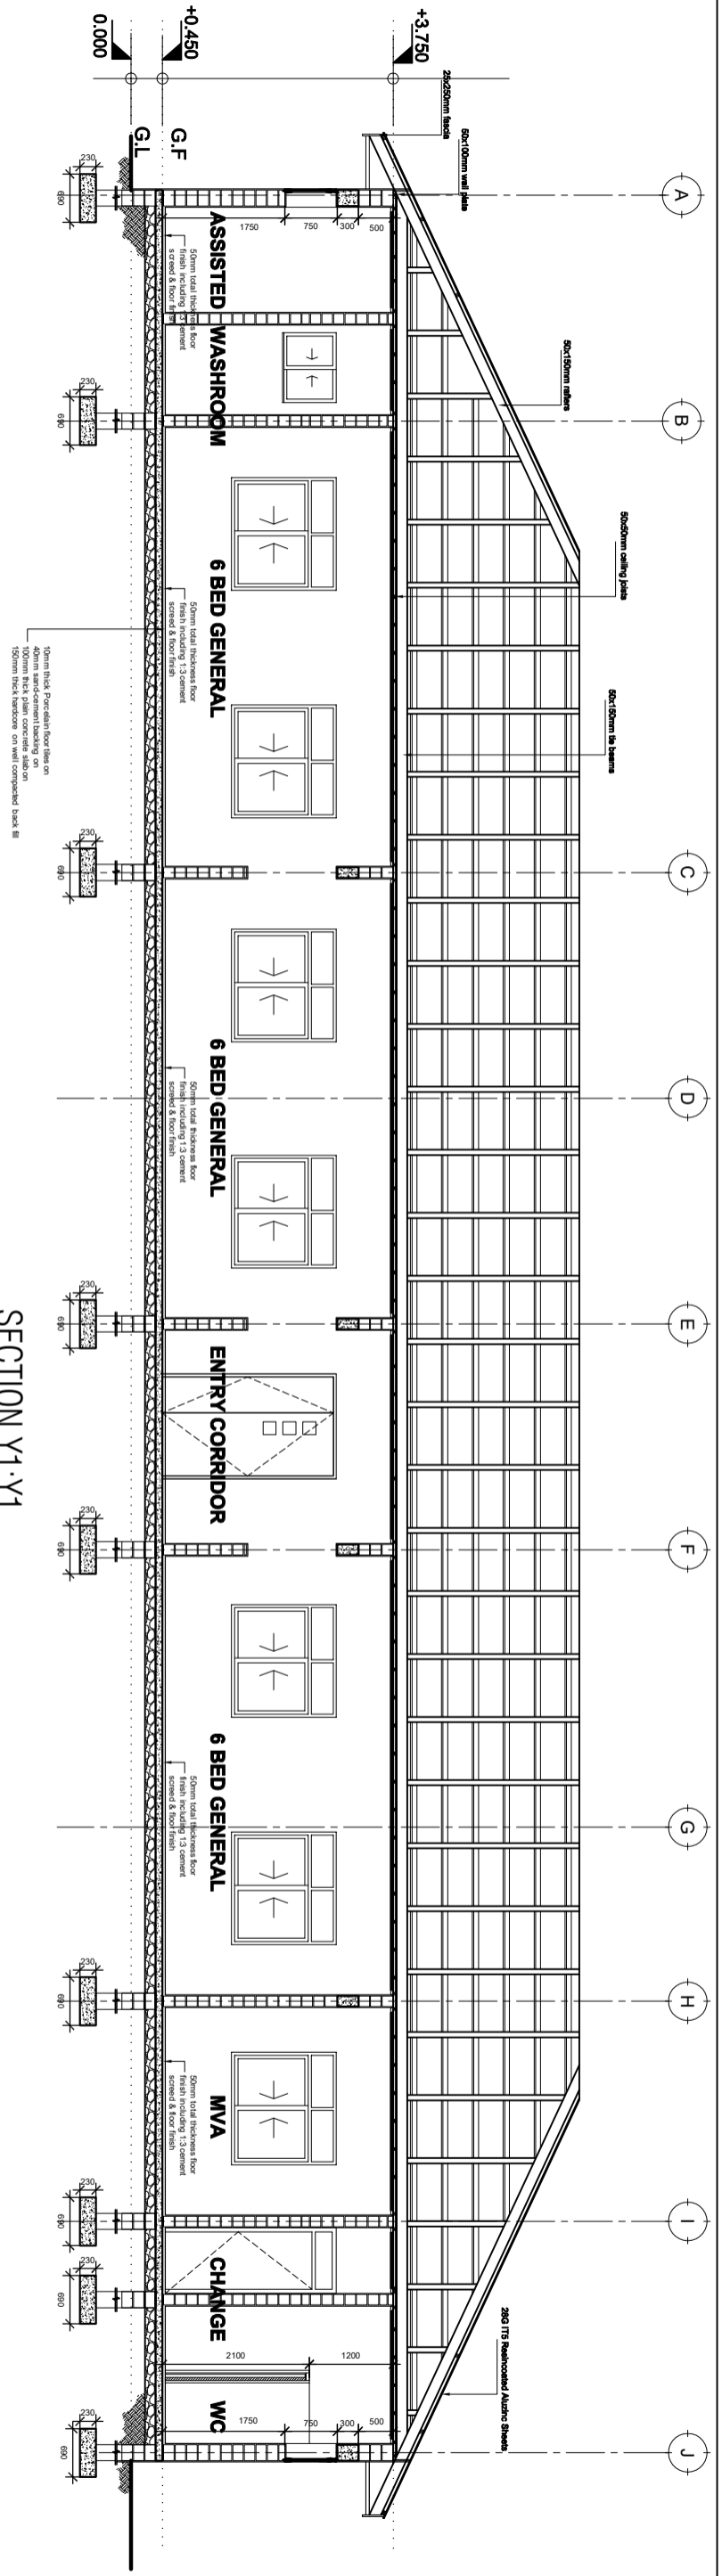

SECTION Y1:Y1

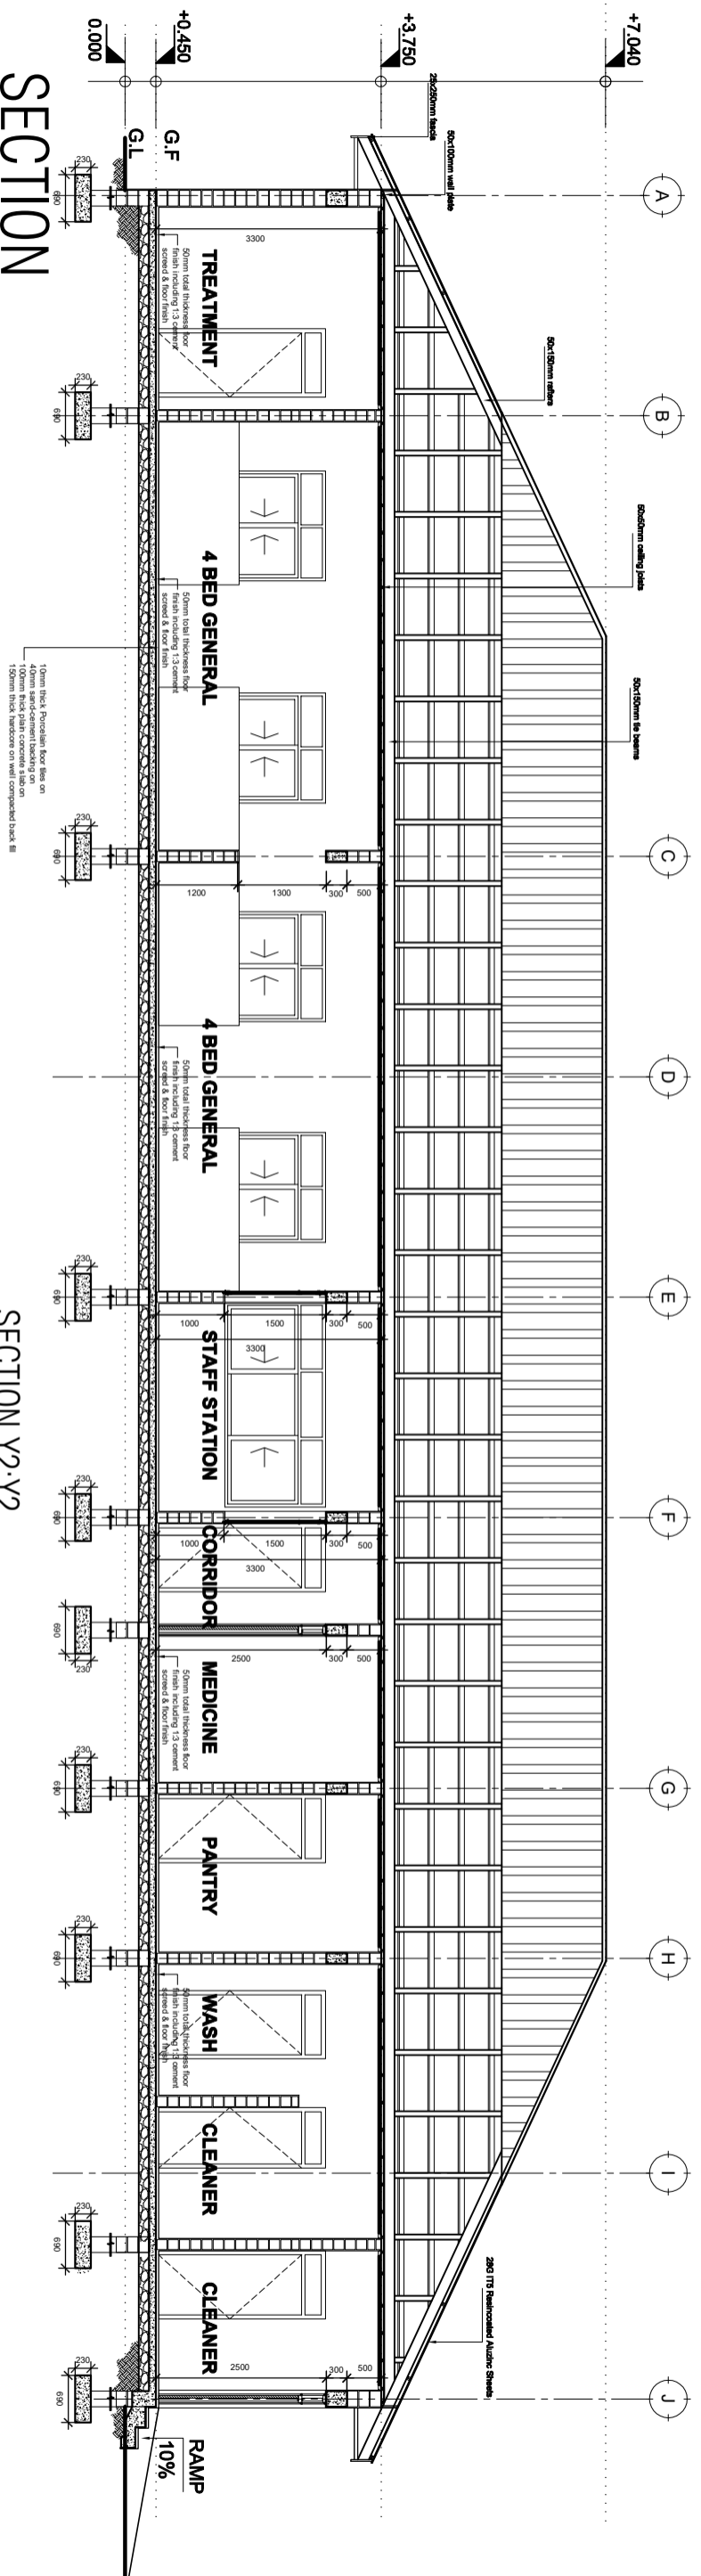


SECTION Y2:Y2

SECTION

SCALE: 1:100

Building Section Planning and Policy Department Ministry of Health, Community Development, Gender Elderly and Children. University of Dodoma College of Humanities and Social Science 11th Building, P.O. Box 743, 40478 Dodoma		In Collaboration with President's Office, Regional Administration and Local Government. Mkapa Building, P.O. Box 1923, 41185 Dodoma	
Client PRESIDENTS OFFICE, REGIONAL ADMINISTRATION AND LOCAL GOVERNMENTS, MKAPA BUILDING, P.O. BOX 1923, 41185 DODOMA		Project STANDARD DESIGN FOR COUNCIL LEVEL HOSPITALS IN TANZANIA	
Drawing title GYNECOLOGY WARD		Sections Project number 24 APRIL 2018 Drawn by JCR Checked by DGNM	
		OBS/GYN A/103 Scale 1:100	

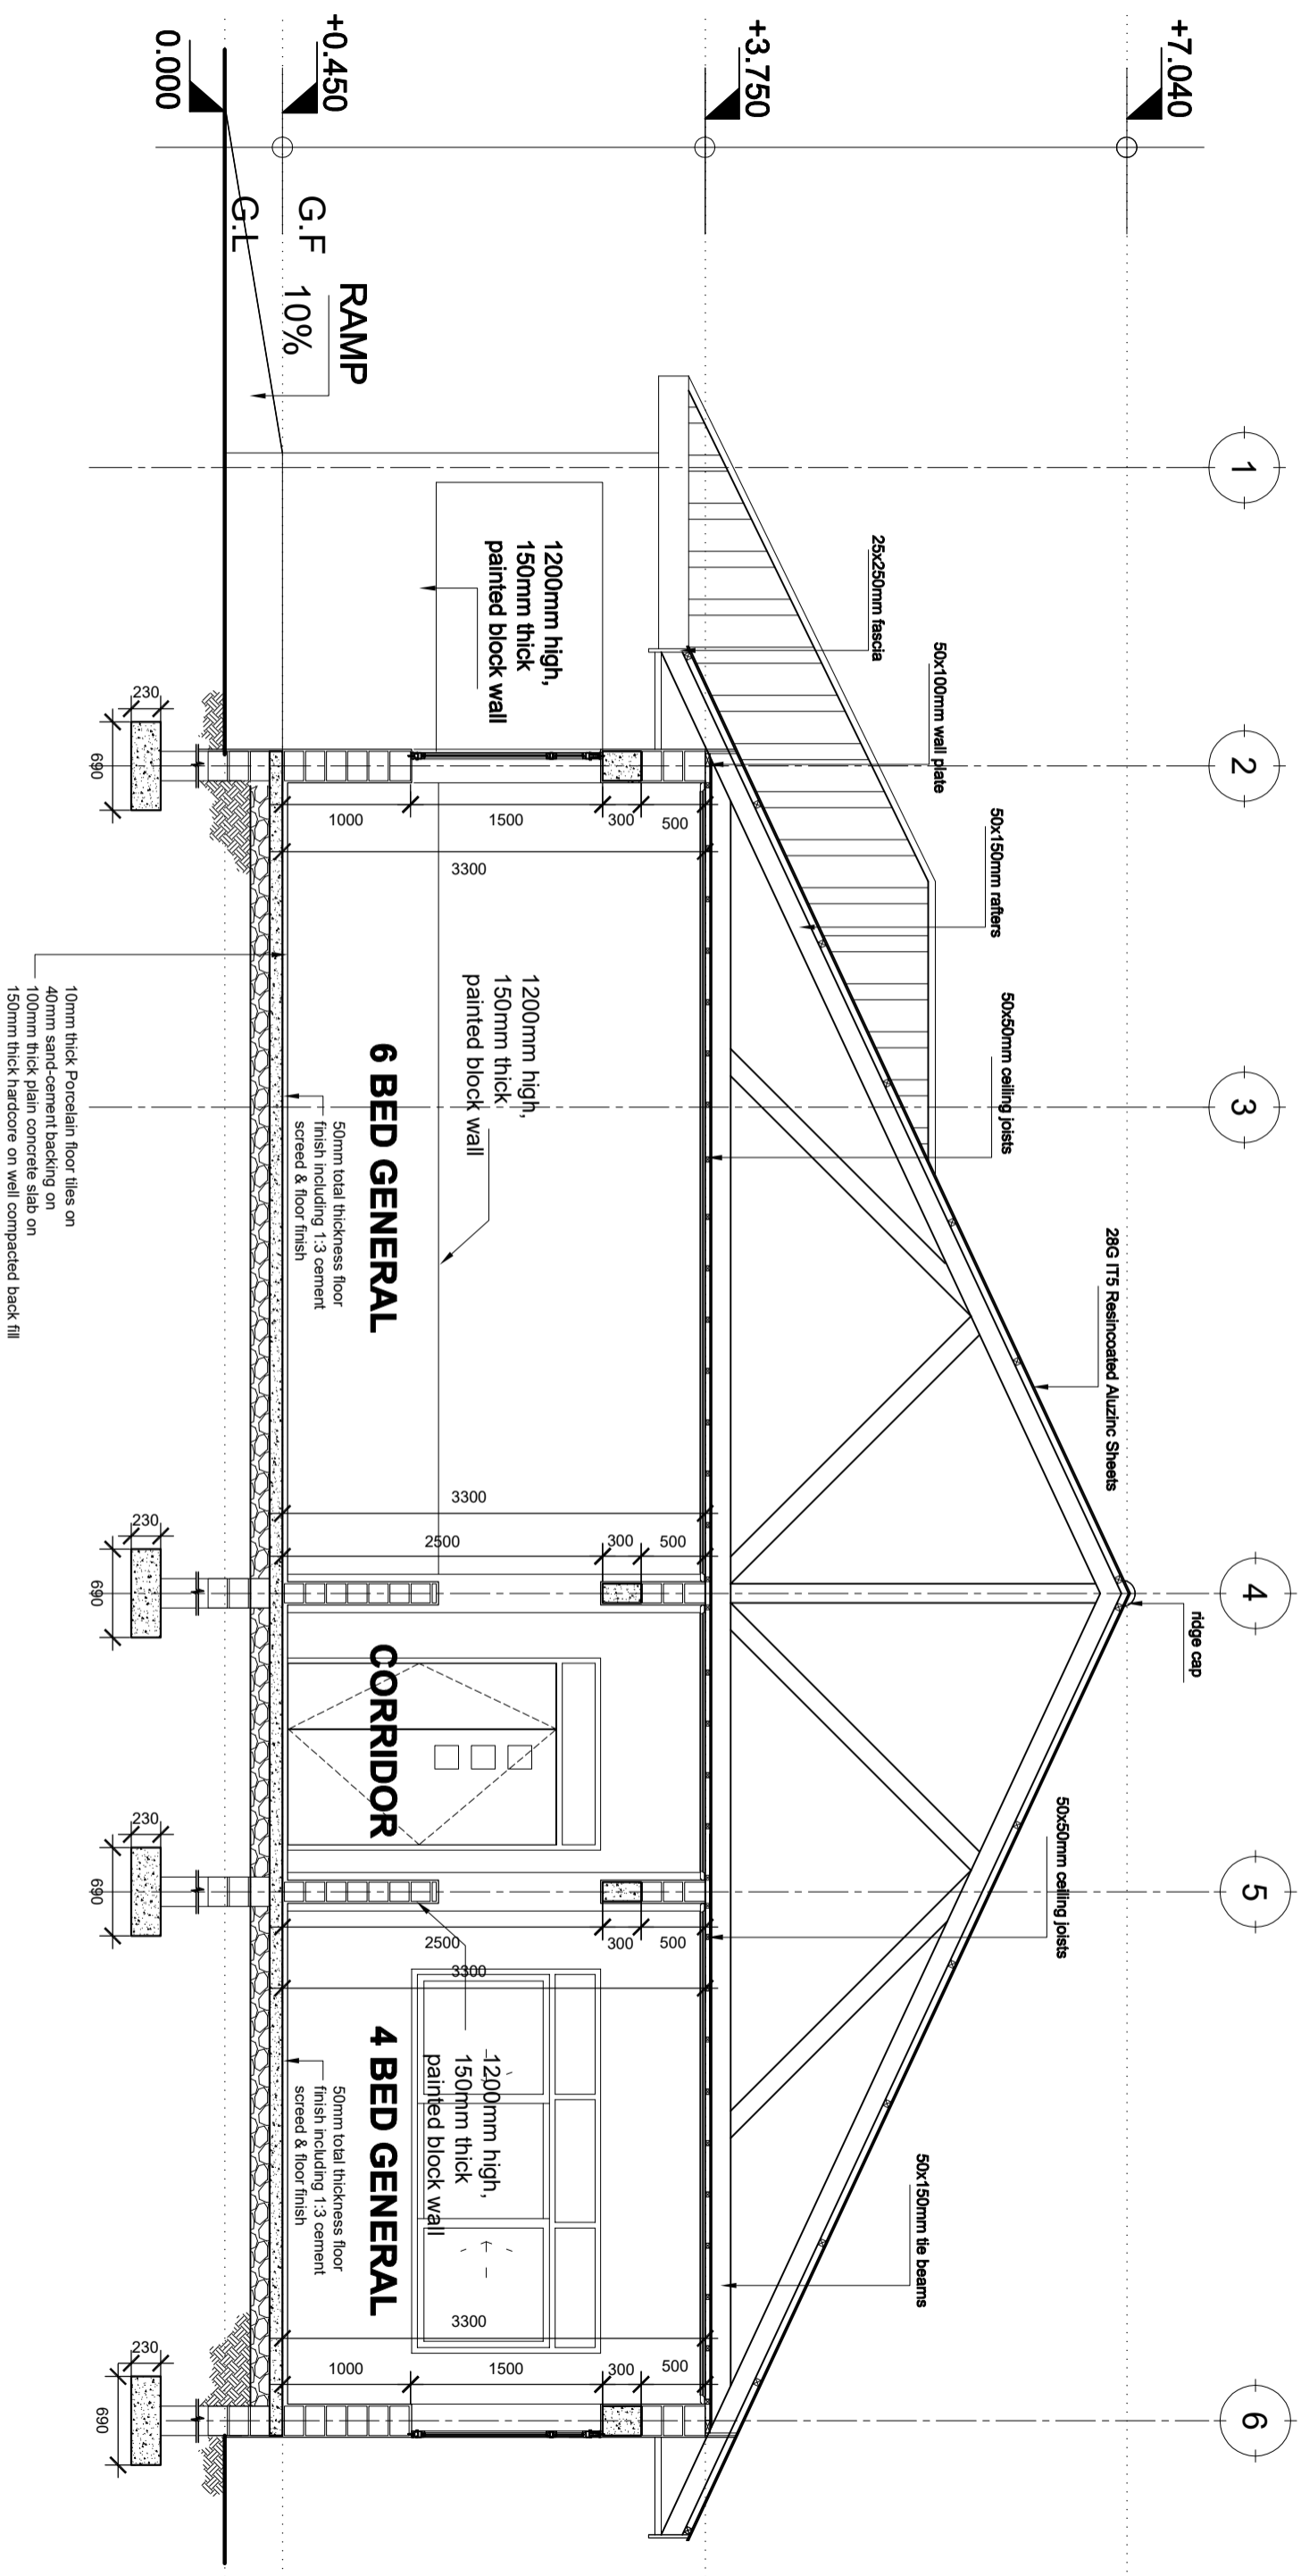

SECTION X1:X1

SCALE: 1:50

Building Section
 Planning and Policy Department
 Ministry of Health, Community Development,
 Gender Elderly and Children,
 University of Dodoma
 College of Humanities and Social Science | 11th
 Building, P.O. Box 743,
 40478 Dodoma

In Collaboration with
 President's Office, Regional Administration
 and Local Government,
 Mkapa Building,
 P.O. Box 1923,
 41185 Dodoma

Client
 PRESIDENT'S OFFICE, REGIONAL ADMINISTRATION AND LOCAL GOVERNMENTS,
 MKAPA BUILDING, P.O. BOX 1923, 41185 DODOMA

Project
 STANDARD DESIGN FOR COUNCIL LEVEL HOSPITALS IN TANZANIA

Drawing title

GYNECOLOGY WARD

Section X1:X1

Project number


24 APRIL 2018

Drawn by JCR

Checked by DCNM

OBS/GYN A/104

Scale 1:150

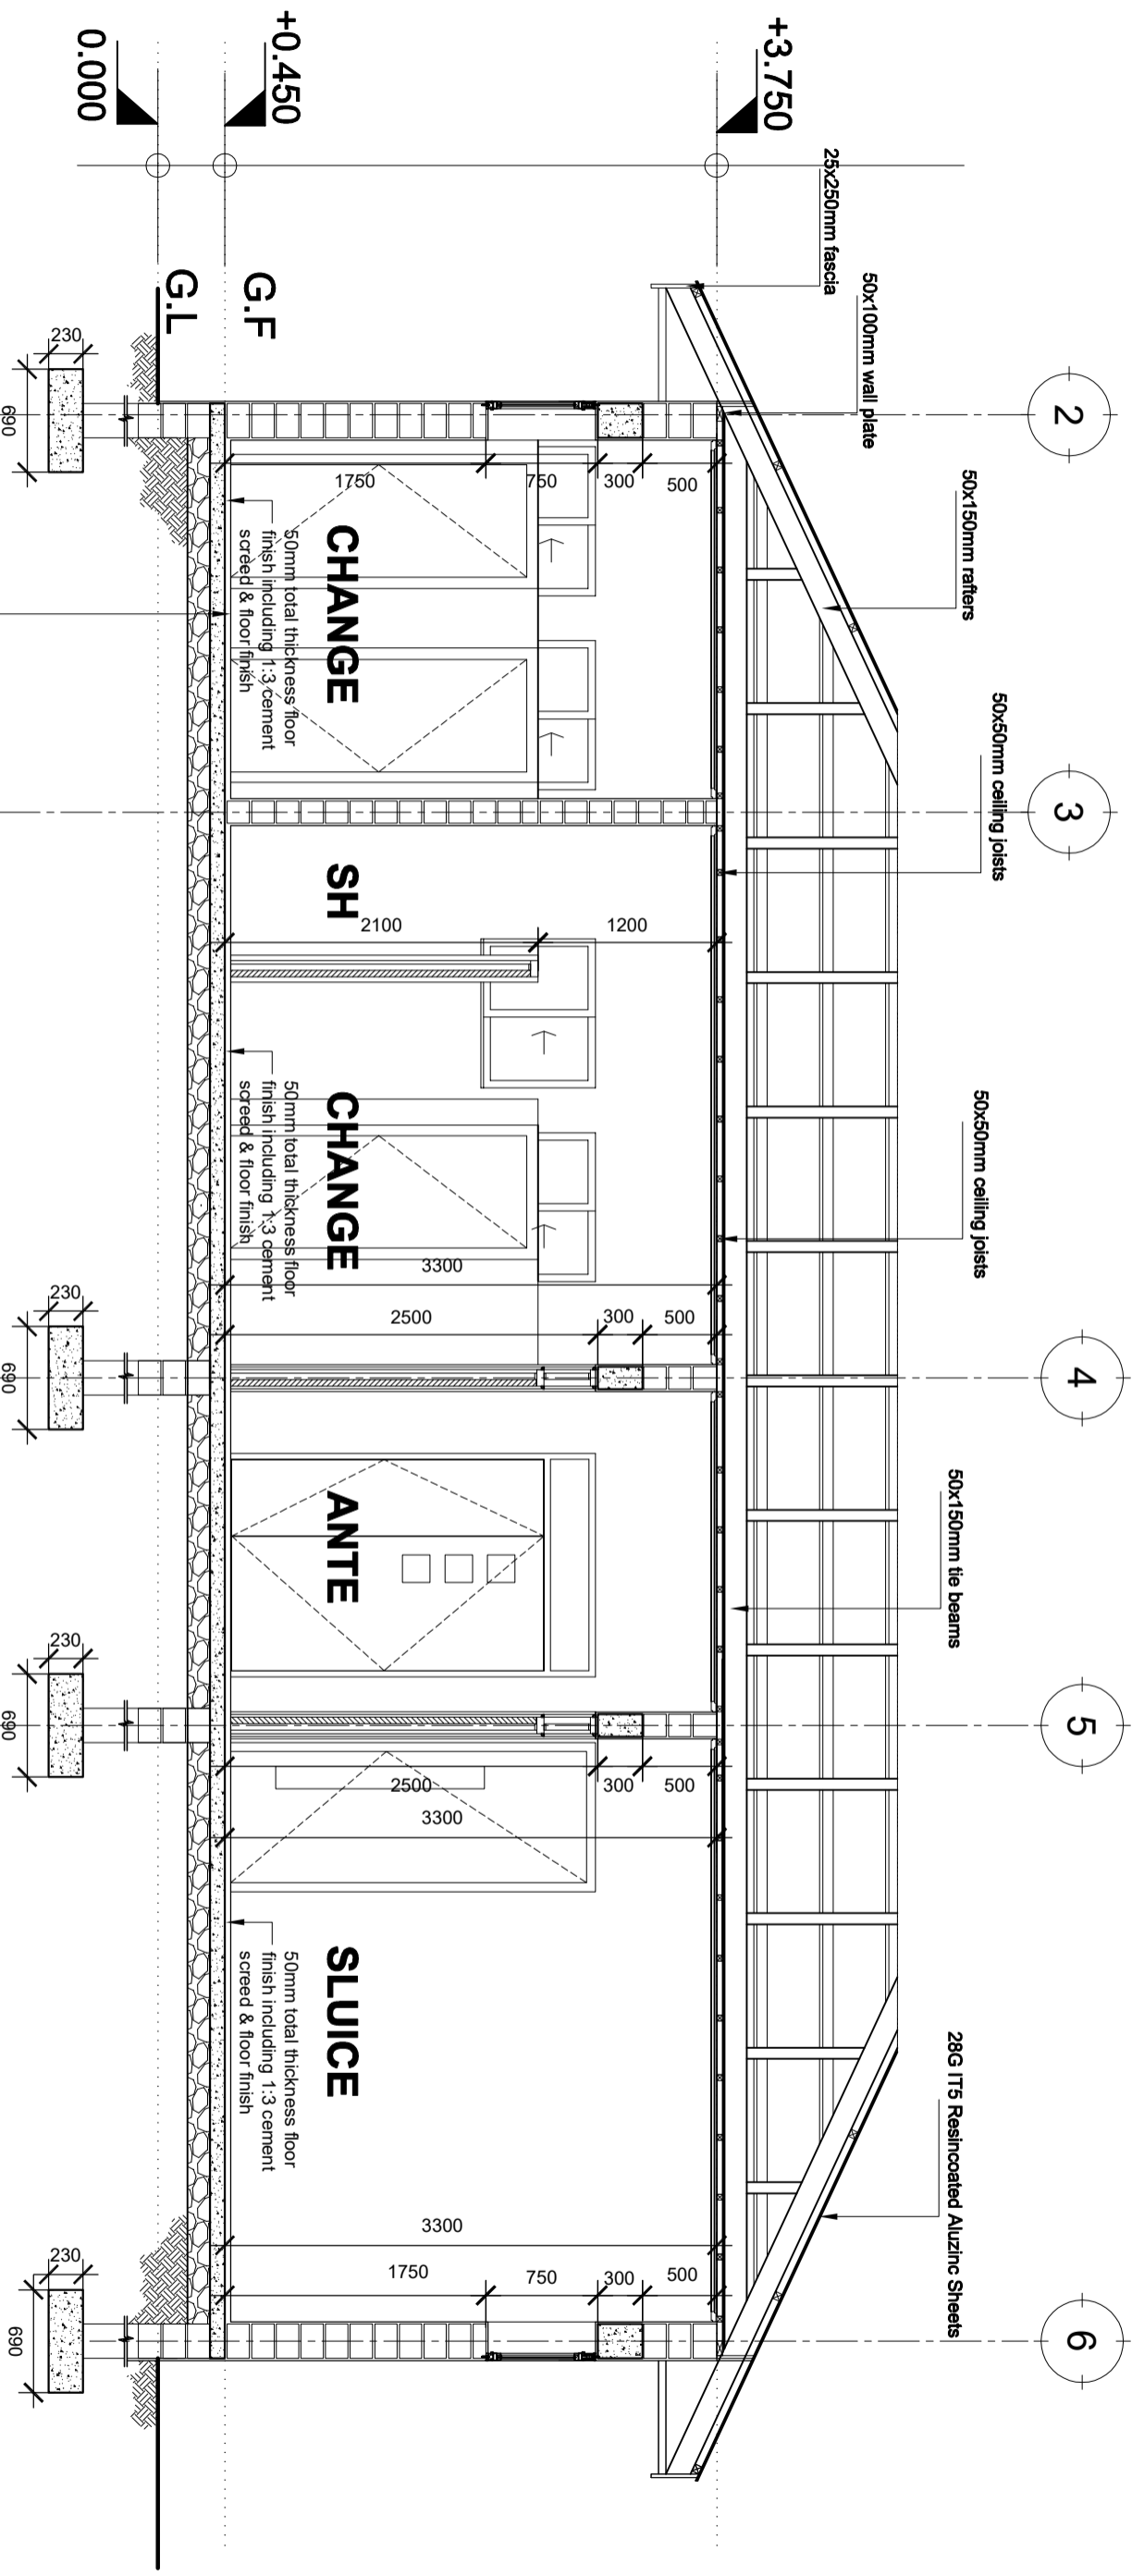

SECTION X2:X2

SCALE: 1:50

Building Section
 Planning and Policy Department
 Ministry of Health, Community Development,
 Gender Elderly and Children,
 University of Dodoma
 College of Humanities and Social Science | 1th
 Building, P.O. Box 743,
 40478 Dodoma

In Collaboration with
 President's Office, Regional Administration
 and Local Government,
 Mkapa Building,
 P.O. Box 1923,
 41185 Dodoma

Client
 PRESIDENT'S OFFICE, REGIONAL ADMINISTRATION AND LOCAL GOVERNMENTS,
 MKAPA BUILDING, P.O. BOX 1923, 41185 DODOMA

Project
 STANDARD DESIGN FOR COUNCIL LEVEL HOSPITALS IN TANZANIA

Drawing title

GYNECOLOGY WARD

Section X2:X2

Project number

MAY 2018

OBS/GYN A/105


Drawn by

JCR


Checked by

DCNM


Scale 1:50

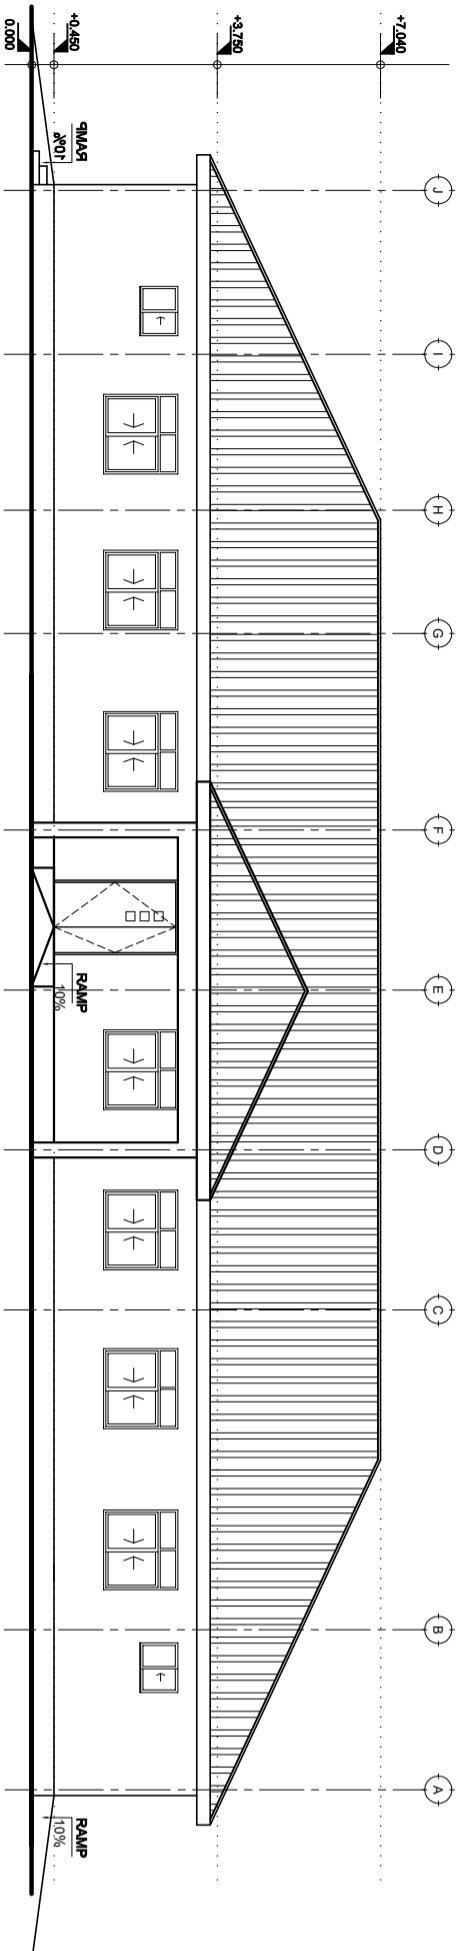


FRONT ELEVATION

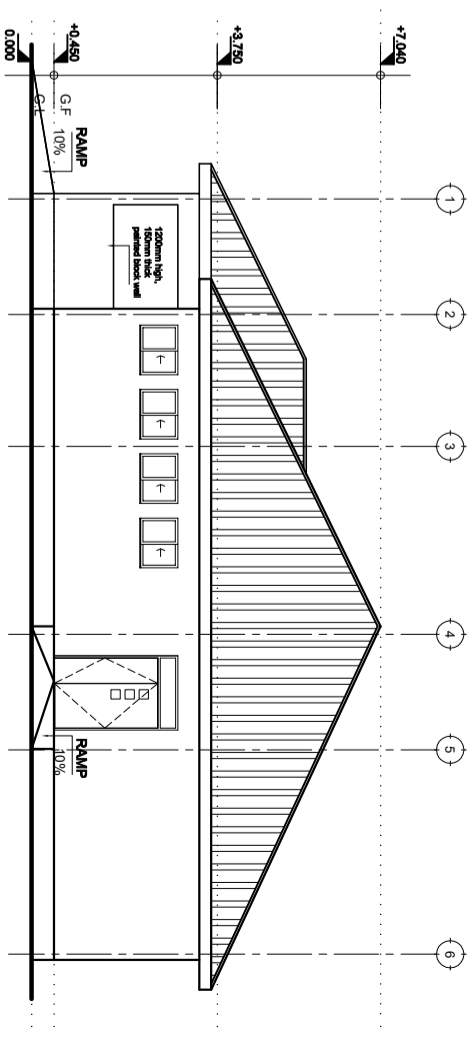

RIGHT SIDE ELEVATION

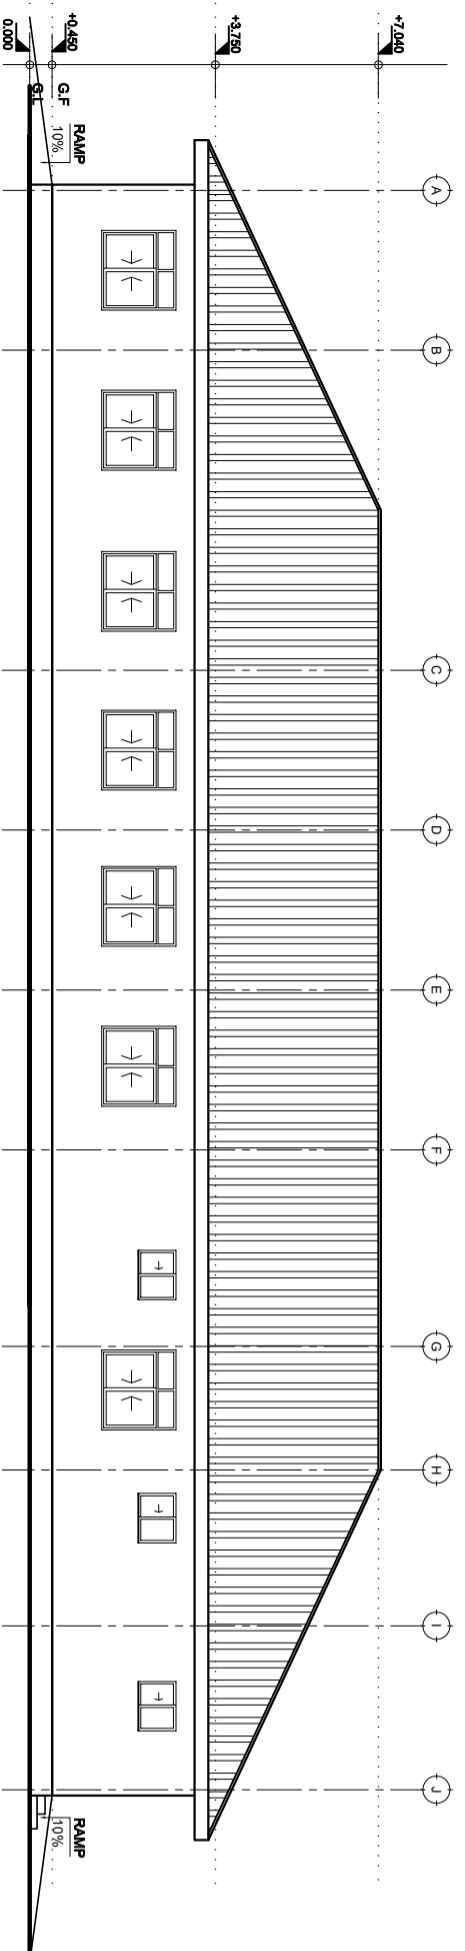

REAR ELEVATION

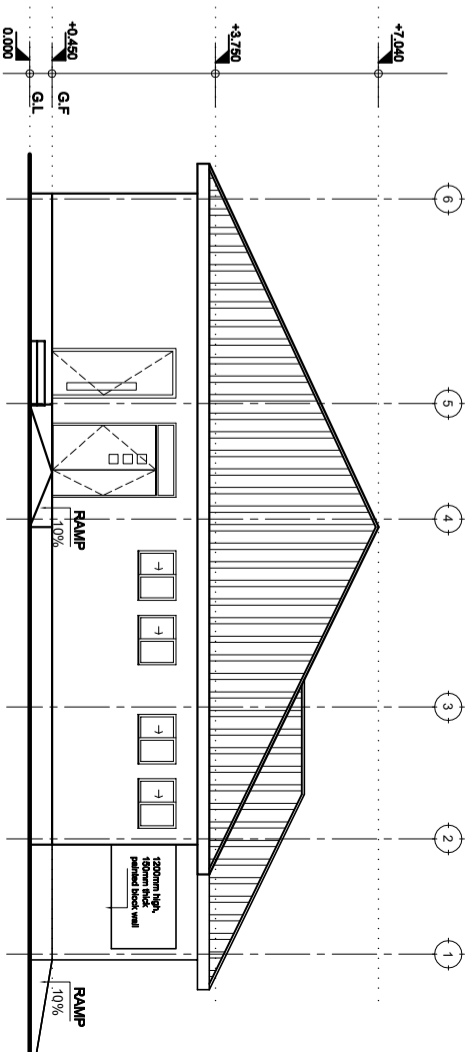

LEFT SIDE ELEVATION

ELEVATIONS

SCALE: 1:100

Building Section
 Planning and Policy Department
 Ministry of Health, Community Development,
 Gender Elderly and Children.
 University of Dodoma
 College of Humanities and Social Science | 11th
 Building, P.O. Box 743,
 40478 Dodoma

In Collaboration with
 President's Office, Regional Administration
 and Local Government.
 Mkapa Building,
 P.O. Box 1923,
 41185 Dodoma

Client
 PRESIDENT'S OFFICE, REGIONAL ADMINISTRATION AND LOCAL GOVERNMENT,
 MKAPA BUILDING, P.O. BOX 1923, 41185 DODOMA

Project
 STANDARD DESIGN FOR COUNCIL LEVEL HOSPITALS IN TANZANIA

Drawing title

GYNECOLOGY WARD

Elevations

Project number	24 APRIL 2018	OBS/GYN A/106
Drawn by	JCR	
Checked by	DCNM	
Scale		1:100