

Building Section,
 Policy Planning Department,
 Ministry of Health, Community Development,
 Gender, Elderly and Children.
 University of Dodoma
 College of Humanities and Social Science 11th
 Building,
 P.O.Box 743
 40478 Dodoma

IN COLLABORATION WITH

President Office, Regional Administration and
 Local Government
 Mkapa Building,
 P.O.Box 1923,
 41185 Dodoma.

CLIENT

PRESIDENT'S OFFICE, REGIONAL ADMINISTRATION AND LOCAL
 GOVERNMENT MKAPA BUILDING, P.O.BOX 1923, 41185 DODOMA.

PROJECT

**STANDARD DESIGN FOR COUNCIL LEVEL
 HOSPITALS IN TANZANIA**

DRAWING TITLE

**INCINERATOR HOUSE
 FLOOR PLAN**

PROJECT NO.

DRAWN BY;

CHECKED BY;

DATE


IAS

DCNM

MAY, 2018

INC A/101

SCALE 1:100

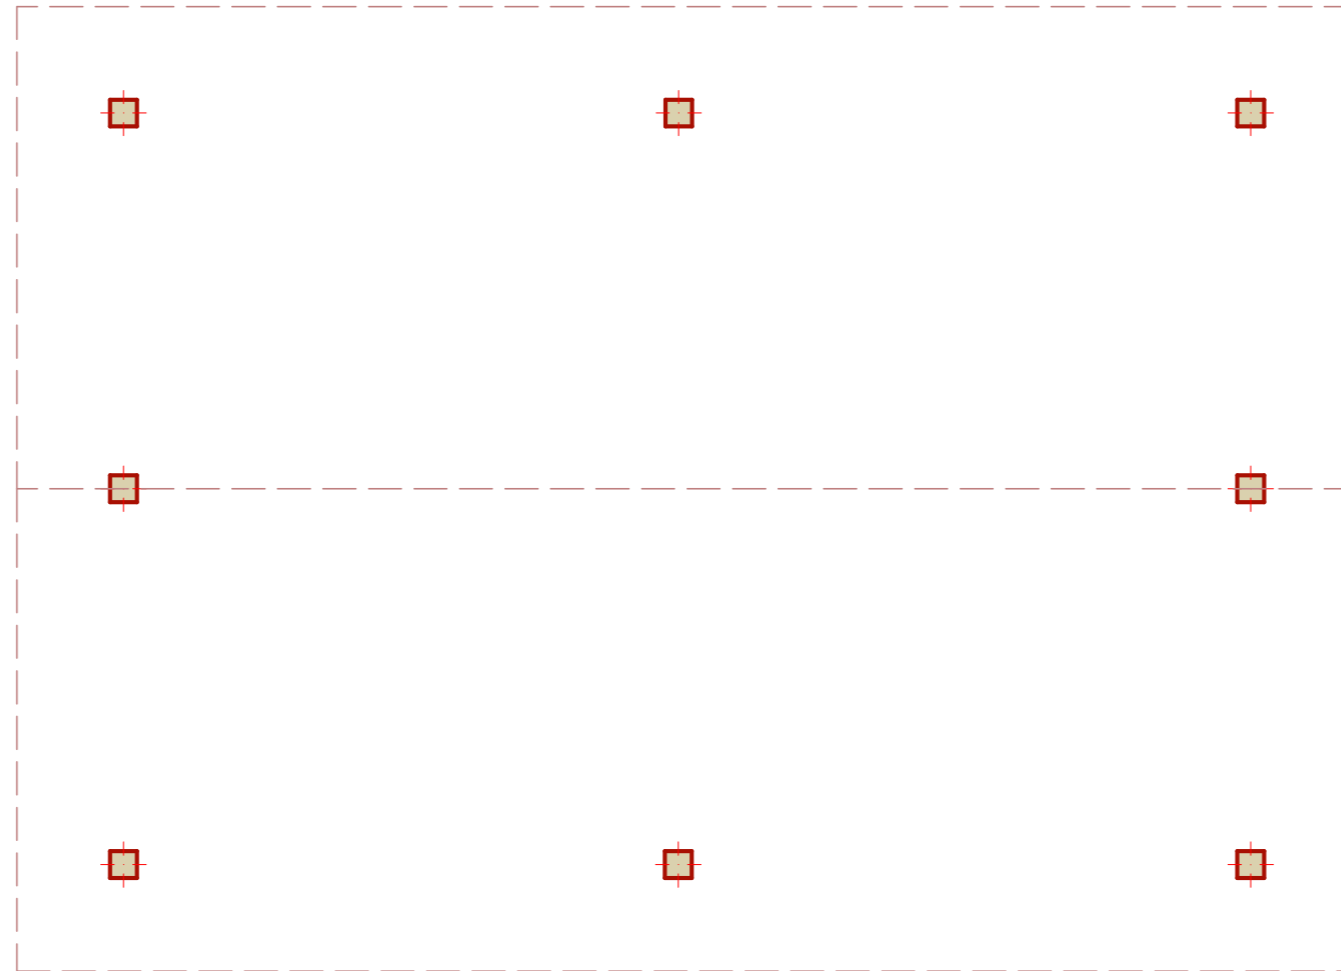

Building Section,
 Policy Planning Department,
 Ministry of Health, Community Development,
 Gender, Eldery and Children.
 University of Dodoma
 College of Humanities and Social Science 11th
 Building,
 P.O.Box 743
 40478 Dodoma

IN COLLABORATION WITH

President Office, Regional Administration and
 Local Government
 Mkapa Building,
 P.O.Box 1923,
 41185 Dodoma.

CLIENT

PRESIDENT'S OFFICE, REGIONAL ADMINISTRATION AND LOCAL
 GOVERNMENT MKAPA BUILDING, P.O.BOX 1923, 41185 DODOMA.

PROJECT



**STANDARD DESIGN FOR COUNCIL LEVEL
 HOSPITALS IN TANZANIA**

DRAWING TITLE

INCINERATOR HOUSE
 ROOF LAYOUT PLAN

PROJECT NO.		INC A/102
DRAWN BY:	IAS	
CHECKED BY:	DCNM	
DATE	MAY,2018	SCALE 1:100

IT 5 Resincot Aluzinc Sheets on
Pressure Impregnated Roof Trusses/ Rafters to Engineers Details on
100 x 50 mm Pressure Impregnated Wall Plate

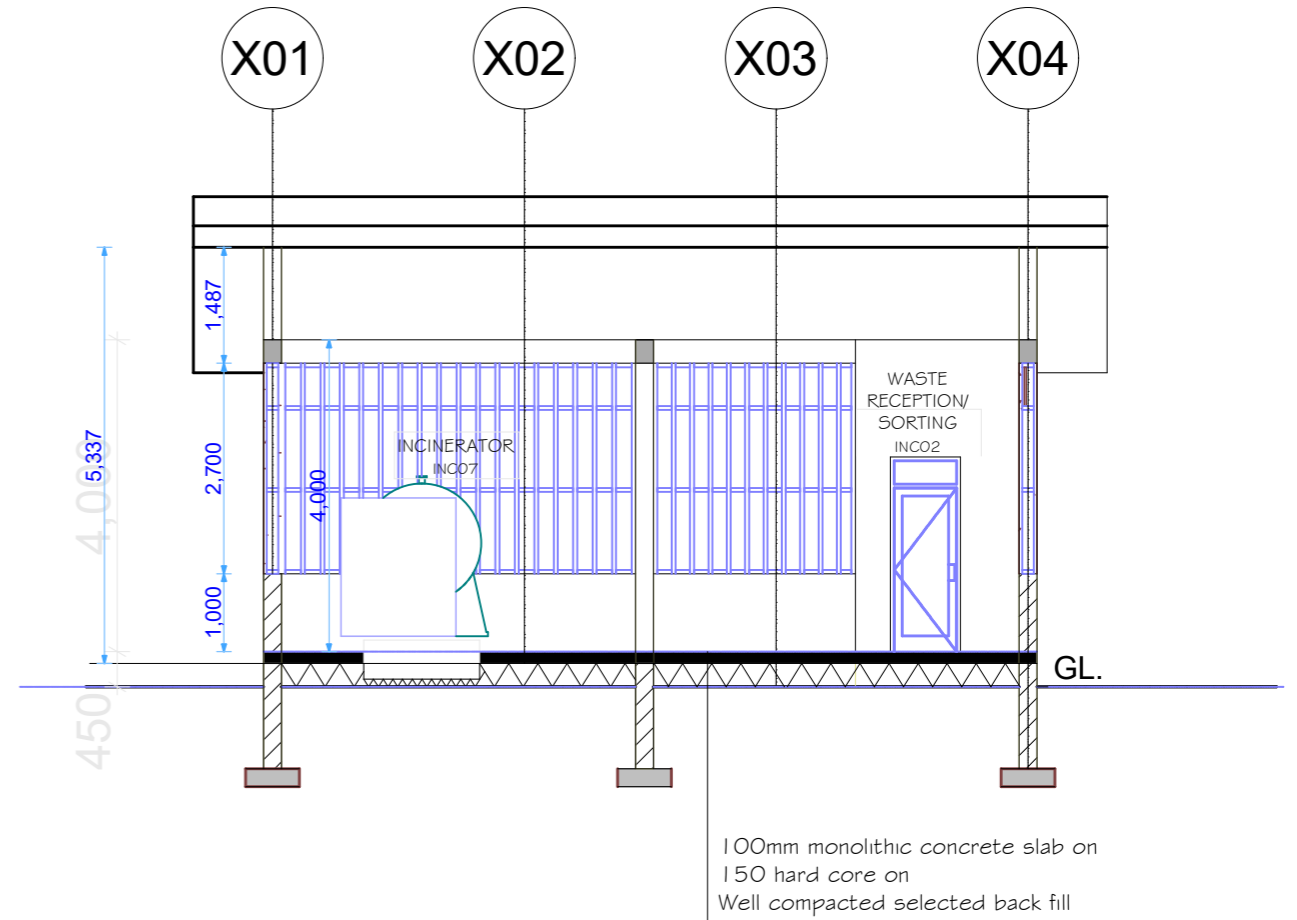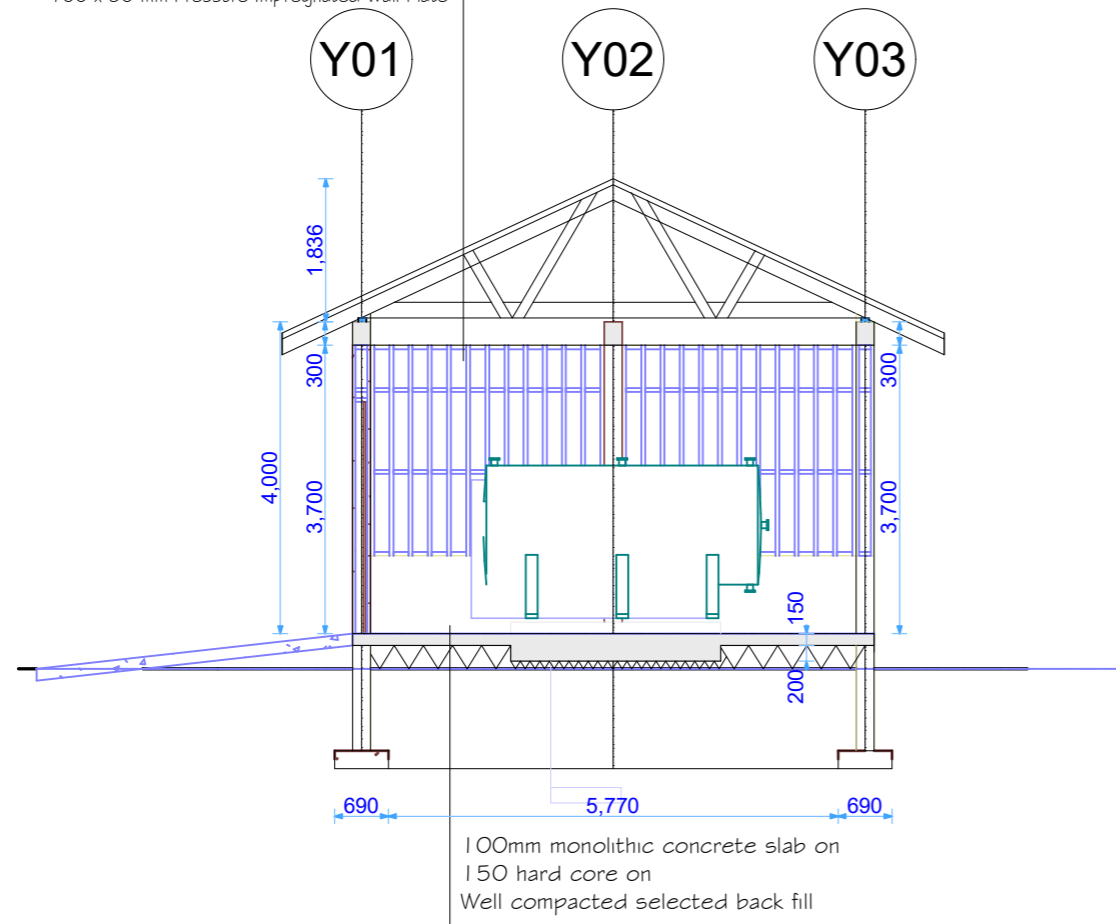

Building Section,
Policy Planning Department,
Ministry of Health, Community Development,
Gender, Eldery and Children.
University of Dodoma
College of Humanities and Social Science 11th
Building,
P.O.Box 743
40478 Dodoma

IN COLLABORATION WITH

President Office, Regional Administration and
Local Government
Mkapa Building,
P.O.Box 1923,
41185 Dodoma.

CLIENT

PRESIDENT'S OFFICE, REGIONAL ADMINISTRATION AND LOCAL
GOVERNMENT MKAPA BUILDING, P.O.BOX 1923, 41185 DODOMA.

PROJECT

**STANDARD DESIGN FOR COUNCIL LEVEL
HOSPITALS IN TANZANIA**

DRAWING TITLE

SECURITY HOUSE
TYPICAL SECTIONS

PROJECT NO.

DRAWN BY;

CHECKED BY;

DATE


IAS

DCNM


MAY,2018

SH A /201


SCALE 1:100

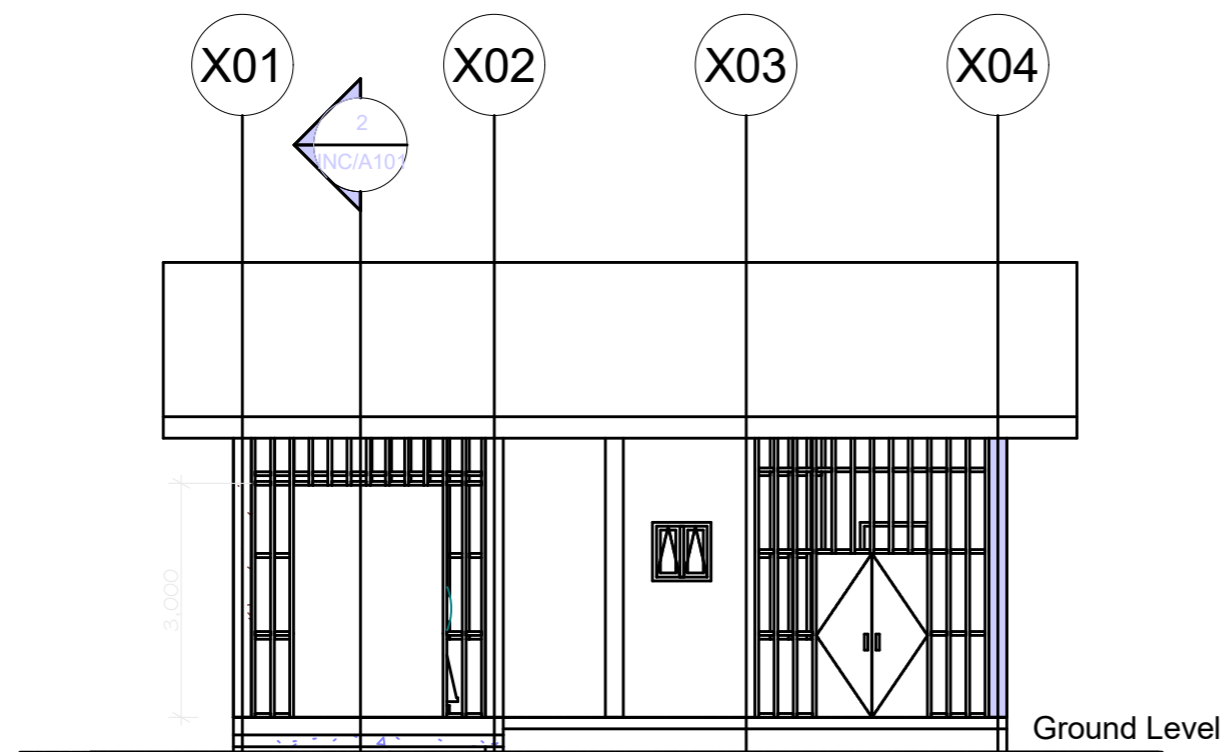


ELEVATION 1

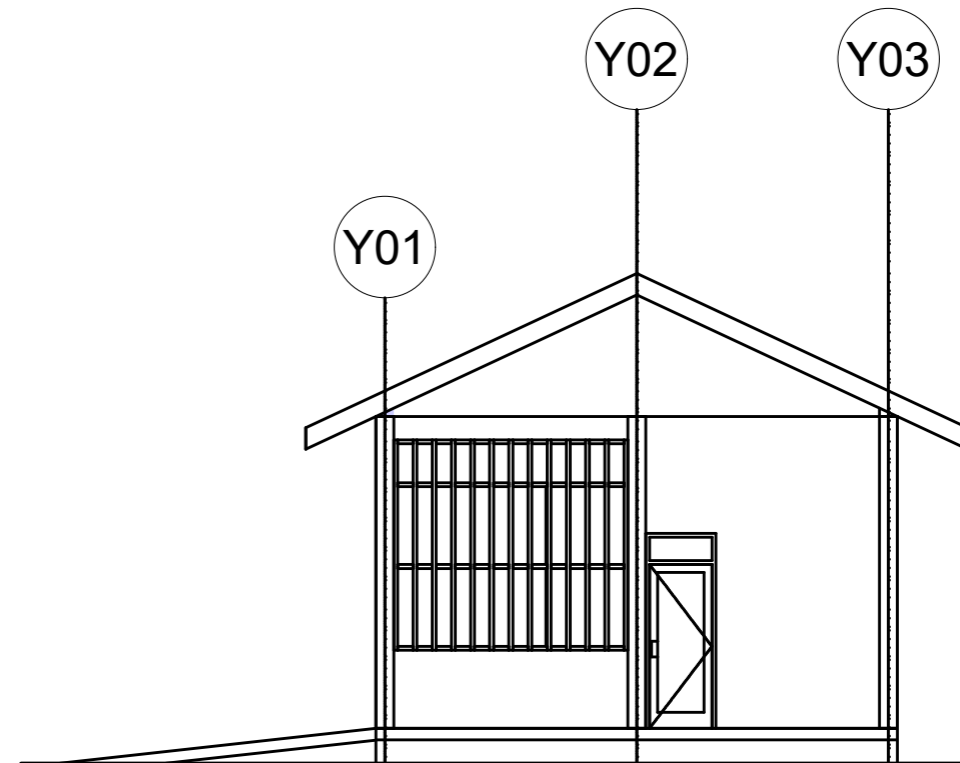

ELEVATION 2

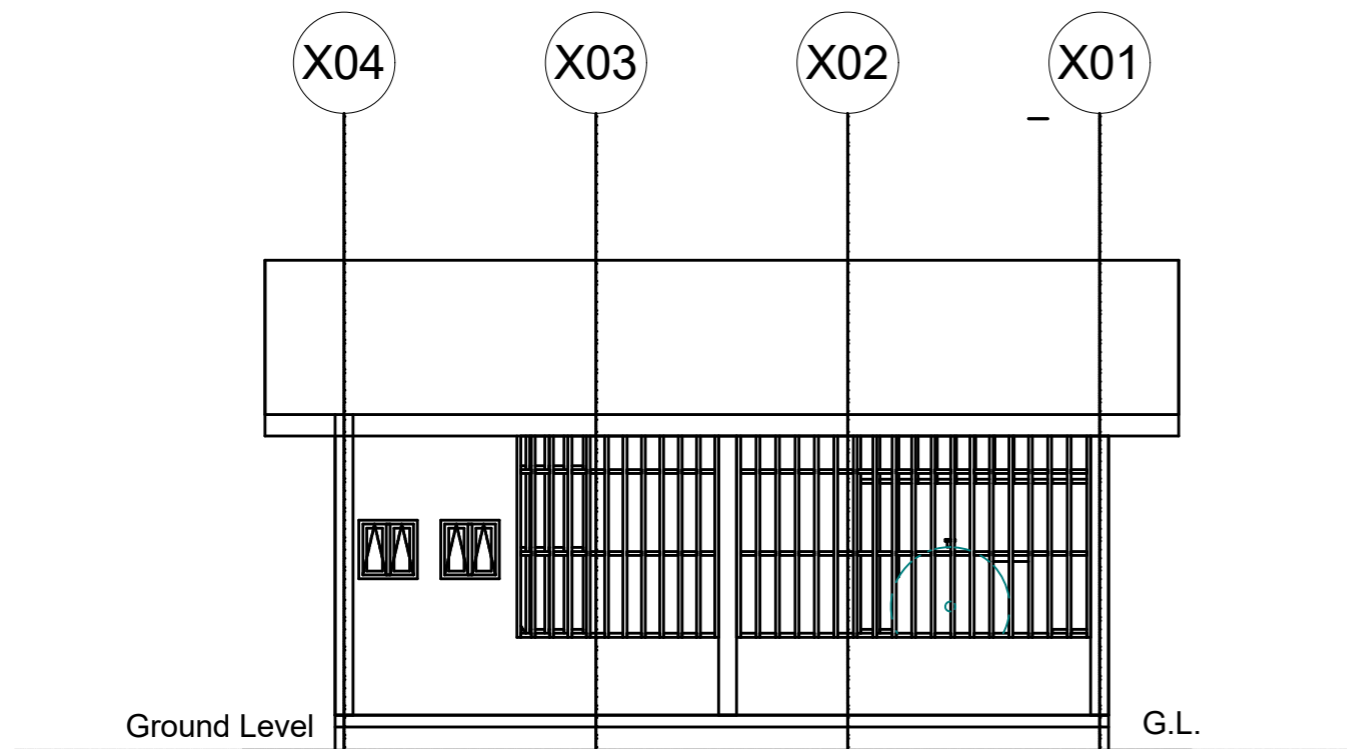

ELEVATION 3

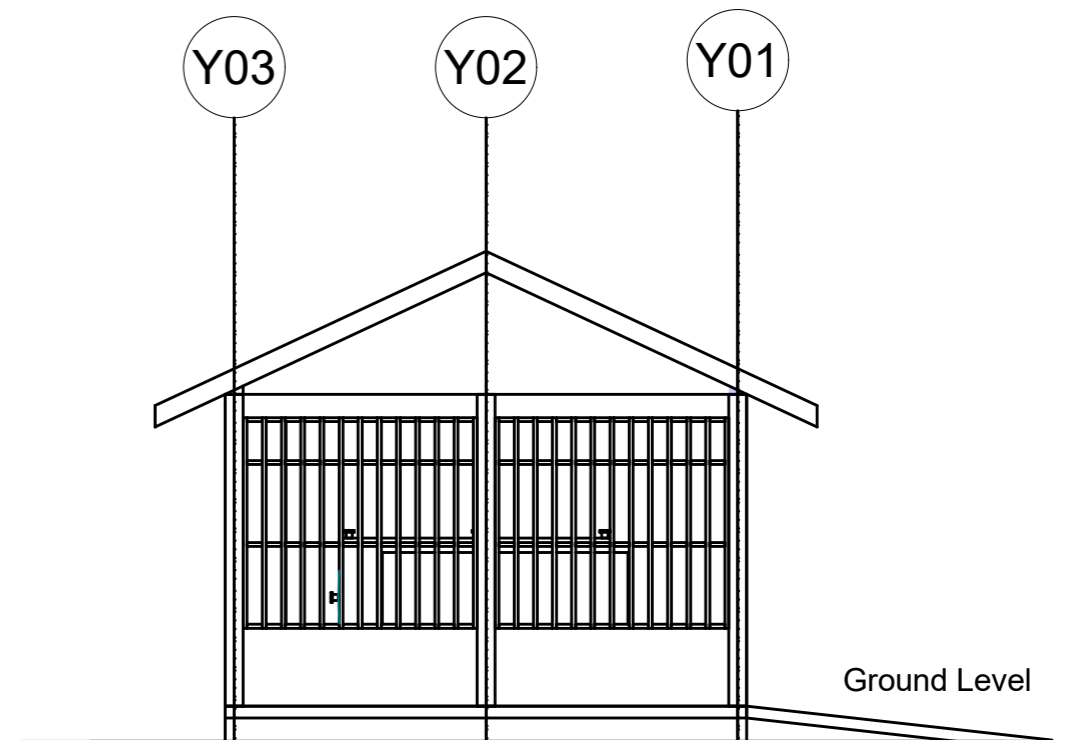

ELEVATION 4

Building Section,
Policy Planning Department,
Ministry of Health, Community Development,
Gender, Eldery and Children.
University of Dodoma
College of Humanities and Social Science 11th
Building,
P.O.Box 743
40478 Dodoma

IN COLLABORATION WITH

President Office, Regional Administration and
Local Government
Mkapa Building,
P.O.Box 1923,
41185 Dodoma.

CLIENT

**PRESIDENT'S OFFICE, REGIONAL ADMINISTRATION AND LOCAL
GOVERNMENT MKAPA BUILDING, P.O.BOX 1923, 41185 DODOMA.**

PROJECT

**STANDARD DESIGN FOR COUNCIL LEVEL
HOSPITALS IN TANZANIA**

DRAWING TITLE

**SECURITY HOUSE
ELEVATIONS**

PROJECT NO.

DRAWN BY;

CHECKED BY;

DATE

IAS

DCNM

MAY,2018

SH A /301

SCALE 1:100