


DOOR & WINDOW SCHEDULE			
NO.	WIDTH	HEIGHT	TOTAL
D1	1500mm	2500mm	3
D2	1800mm	2500mm	2
D3	1000mm	2500mm	9
D4	900mm	2500mm	2
D5	900mm	2100mm	4
W1	1600mm	1500mm	9
W2	3000mm	1500mm	4
W3	1500mm	1500mm	2
W4	1000mm	750mm	9

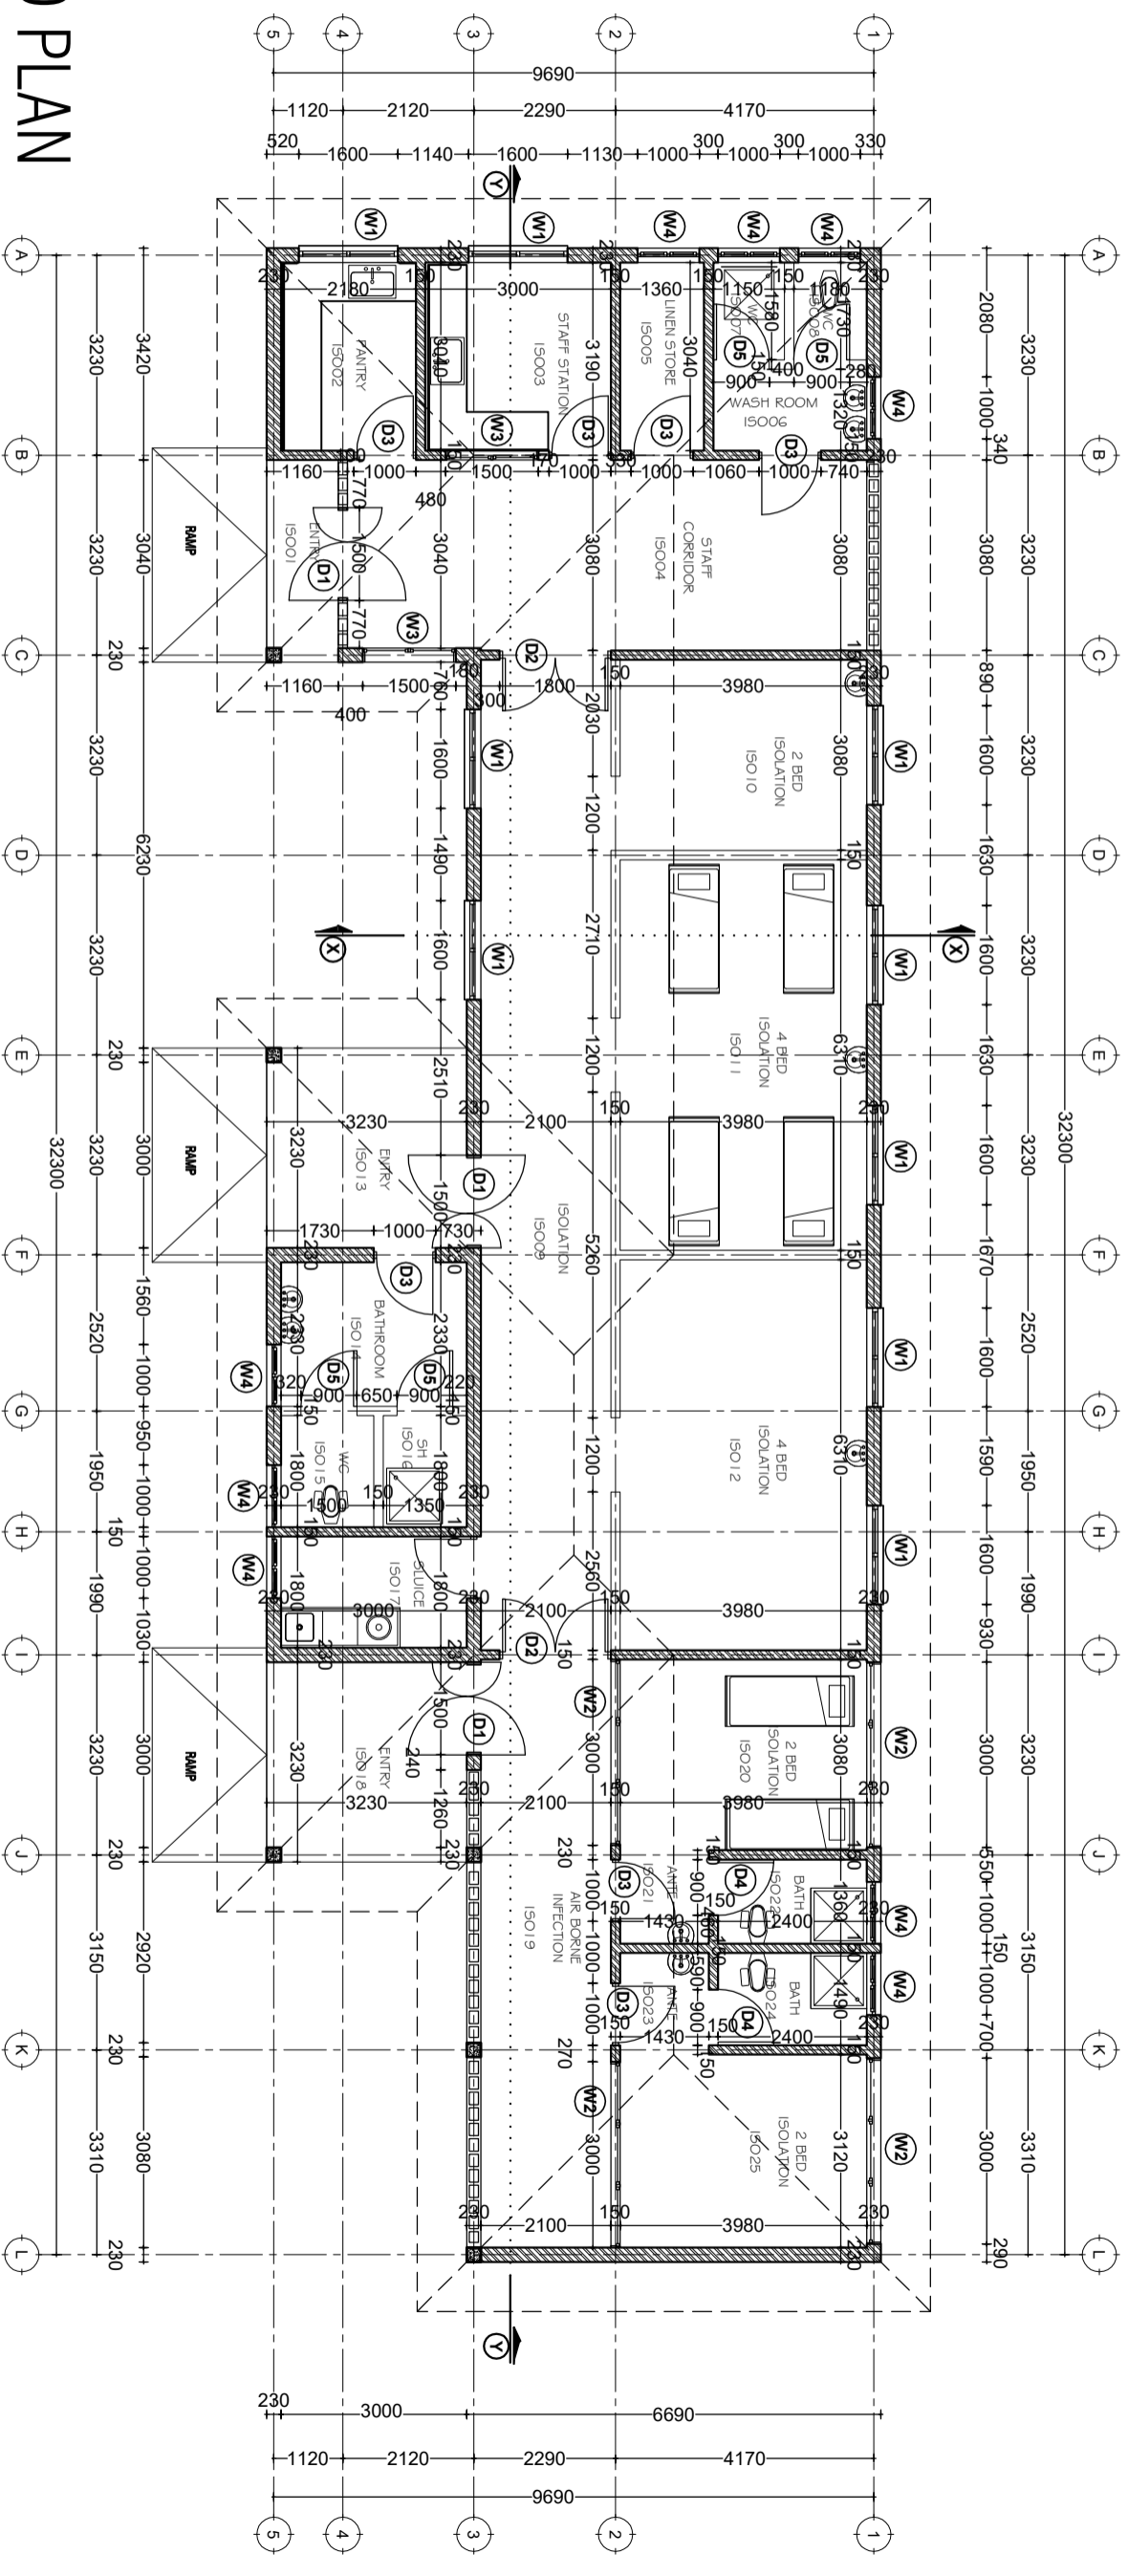

GROUND PLAN
SCALE: 1:100
TOTAL AREA = 2825sqm

Building Section
 Planning and Policy Department
 Ministry of Health, Community Development,
 Gender Elderly and Children,
 University of Dodoma
 College of Humanities and Social Science | 1th
 Building, P.O. Box 743,
 40478 Dodoma

In Collaboration with
 President's Office, Regional Administration
 and Local Government,
 Mkapa Building,
 P.O. Box 1923,
 41185 Dodoma

Client
**PRESIDENT'S OFFICE, REGIONAL ADMINISTRATION AND LOCAL GOVERNMENT,
 MKAPA BUILDING, P.O. BOX 1923, 41185 DODOMA**

Project
STANDARD DESIGN FOR COUNCIL LEVEL HOSPITALS IN TANZANIA

Drawing title

ISOLATION WARD

Ground Floor plan

Project number

24 APRIL 2018

ISO A/101


Drawn by

JCR

Checked by

DCNM

Scale 1:100

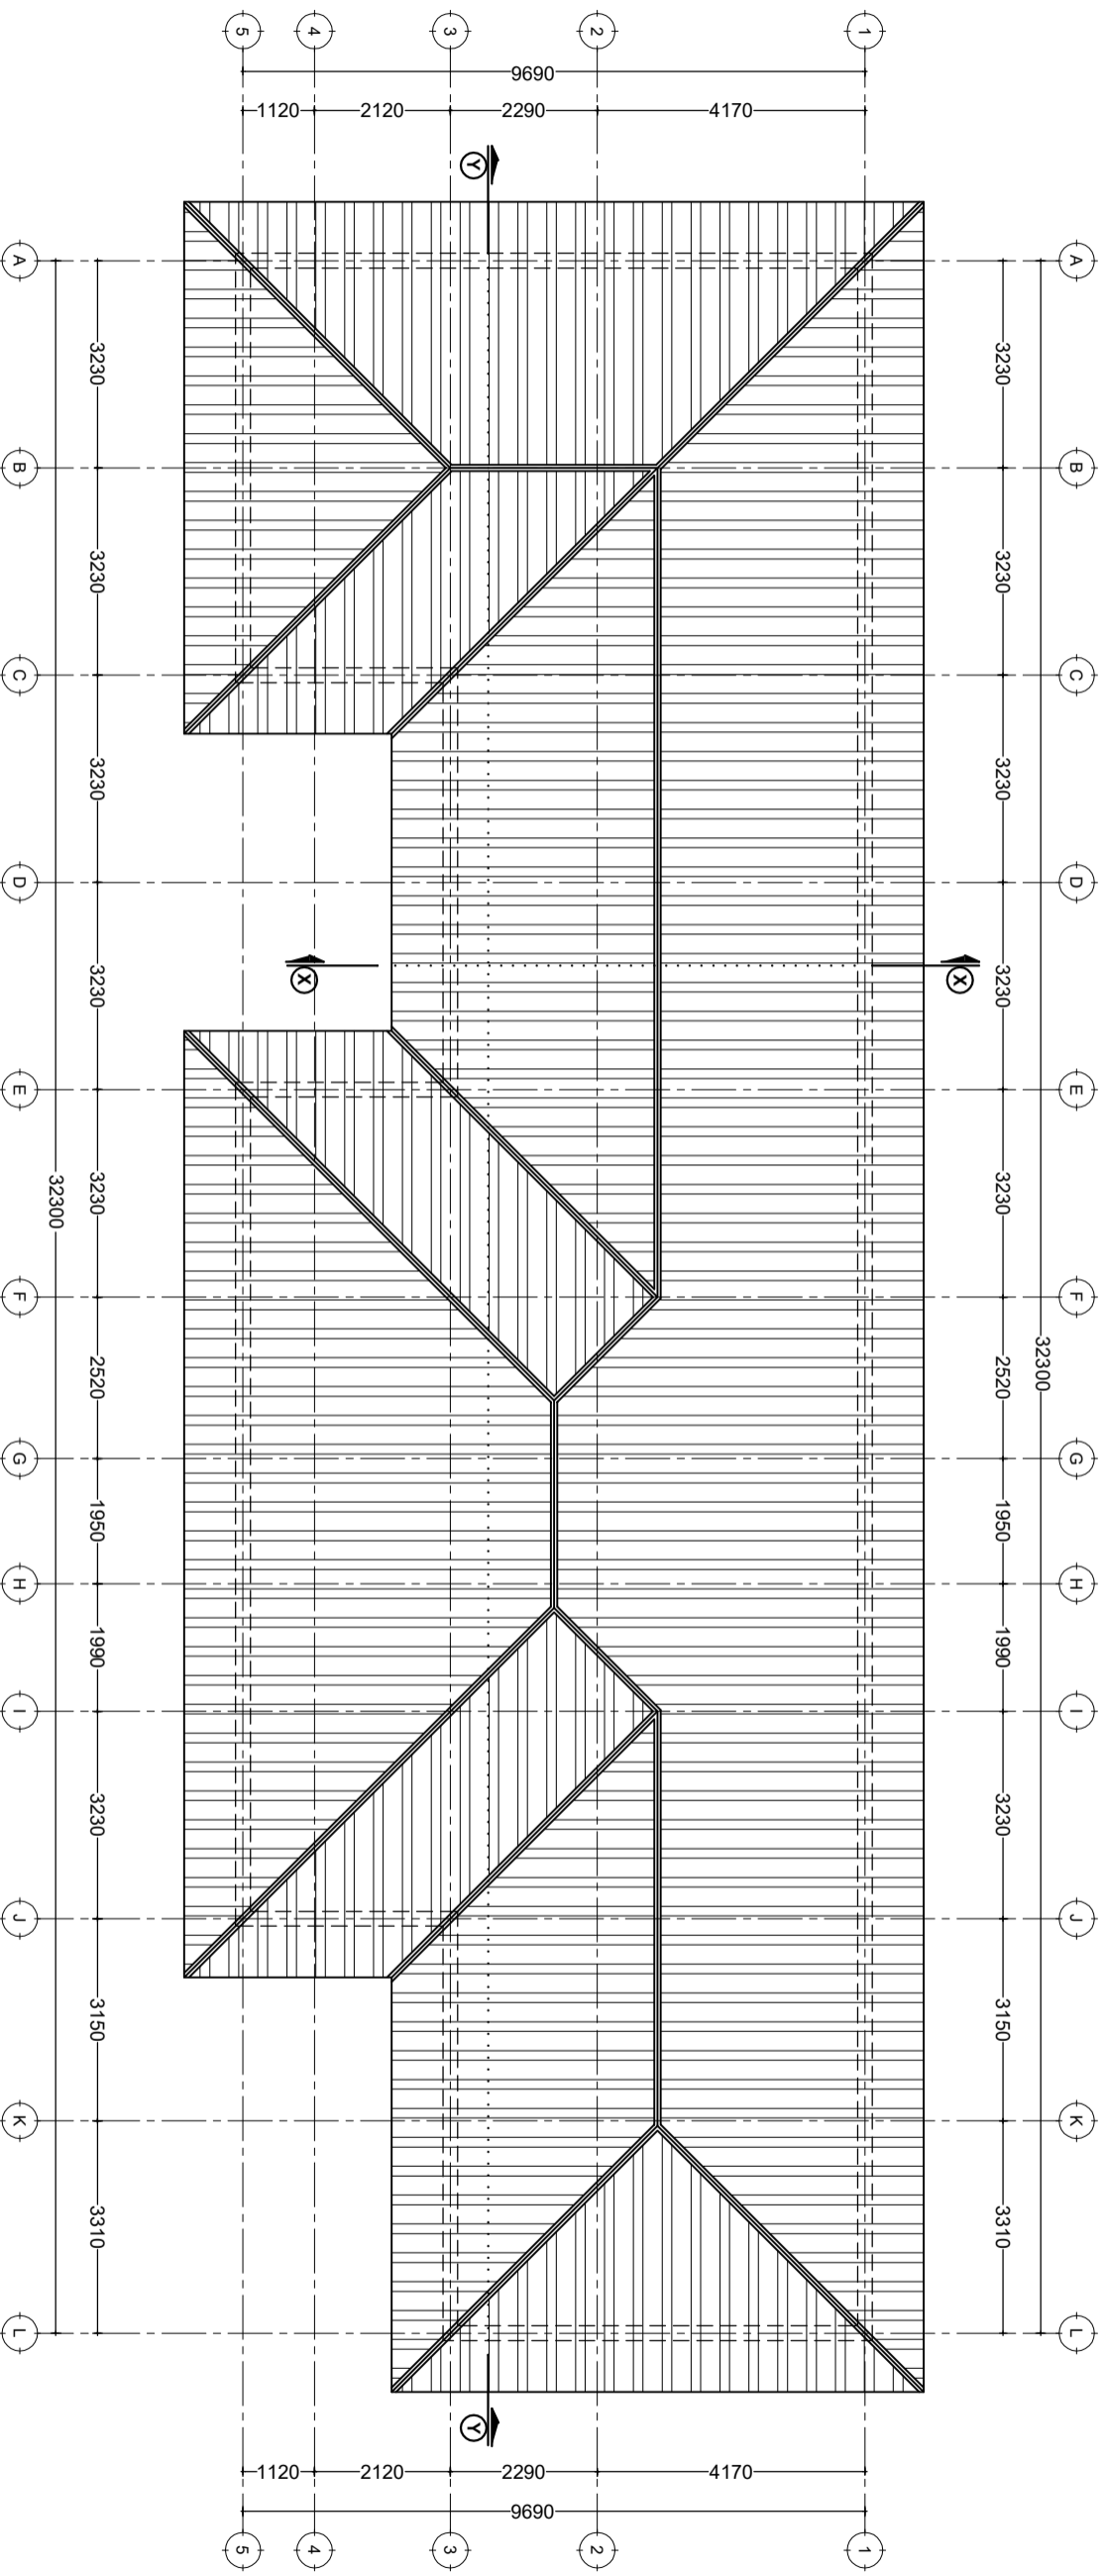

ROOF PLAN

SCALE: 1:100

Building Section
 Planning and Policy Department
 Ministry of Health, Community Development,
 Gender Elderly and Children,
 University of Dodoma
 College of Humanities and Social Science | 11th
 Building, P.O. Box 743,
 40478 Dodoma

In Collaboration with
 President's Office, Regional Administration
 and Local Government.
 Mkapa Building,
 P.O. Box 1923,
 41185 Dodoma

Client
 PRESIDENT'S OFFICE, REGIONAL ADMINISTRATION AND LOCAL GOVERNMENT,
 MKAPA BUILDING, P.O. BOX 1923, 41185 DODOMA

Project
 STANDARD DESIGN FOR COUNCIL LEVEL HOSPITALS IN TANZANIA

Drawing title

ISOLATION WARD

Roof Plan

Project number

24 APRIL 2018

ISO A/102


Drawn by

JCR

Checked by

DCNM

Scale 1:100

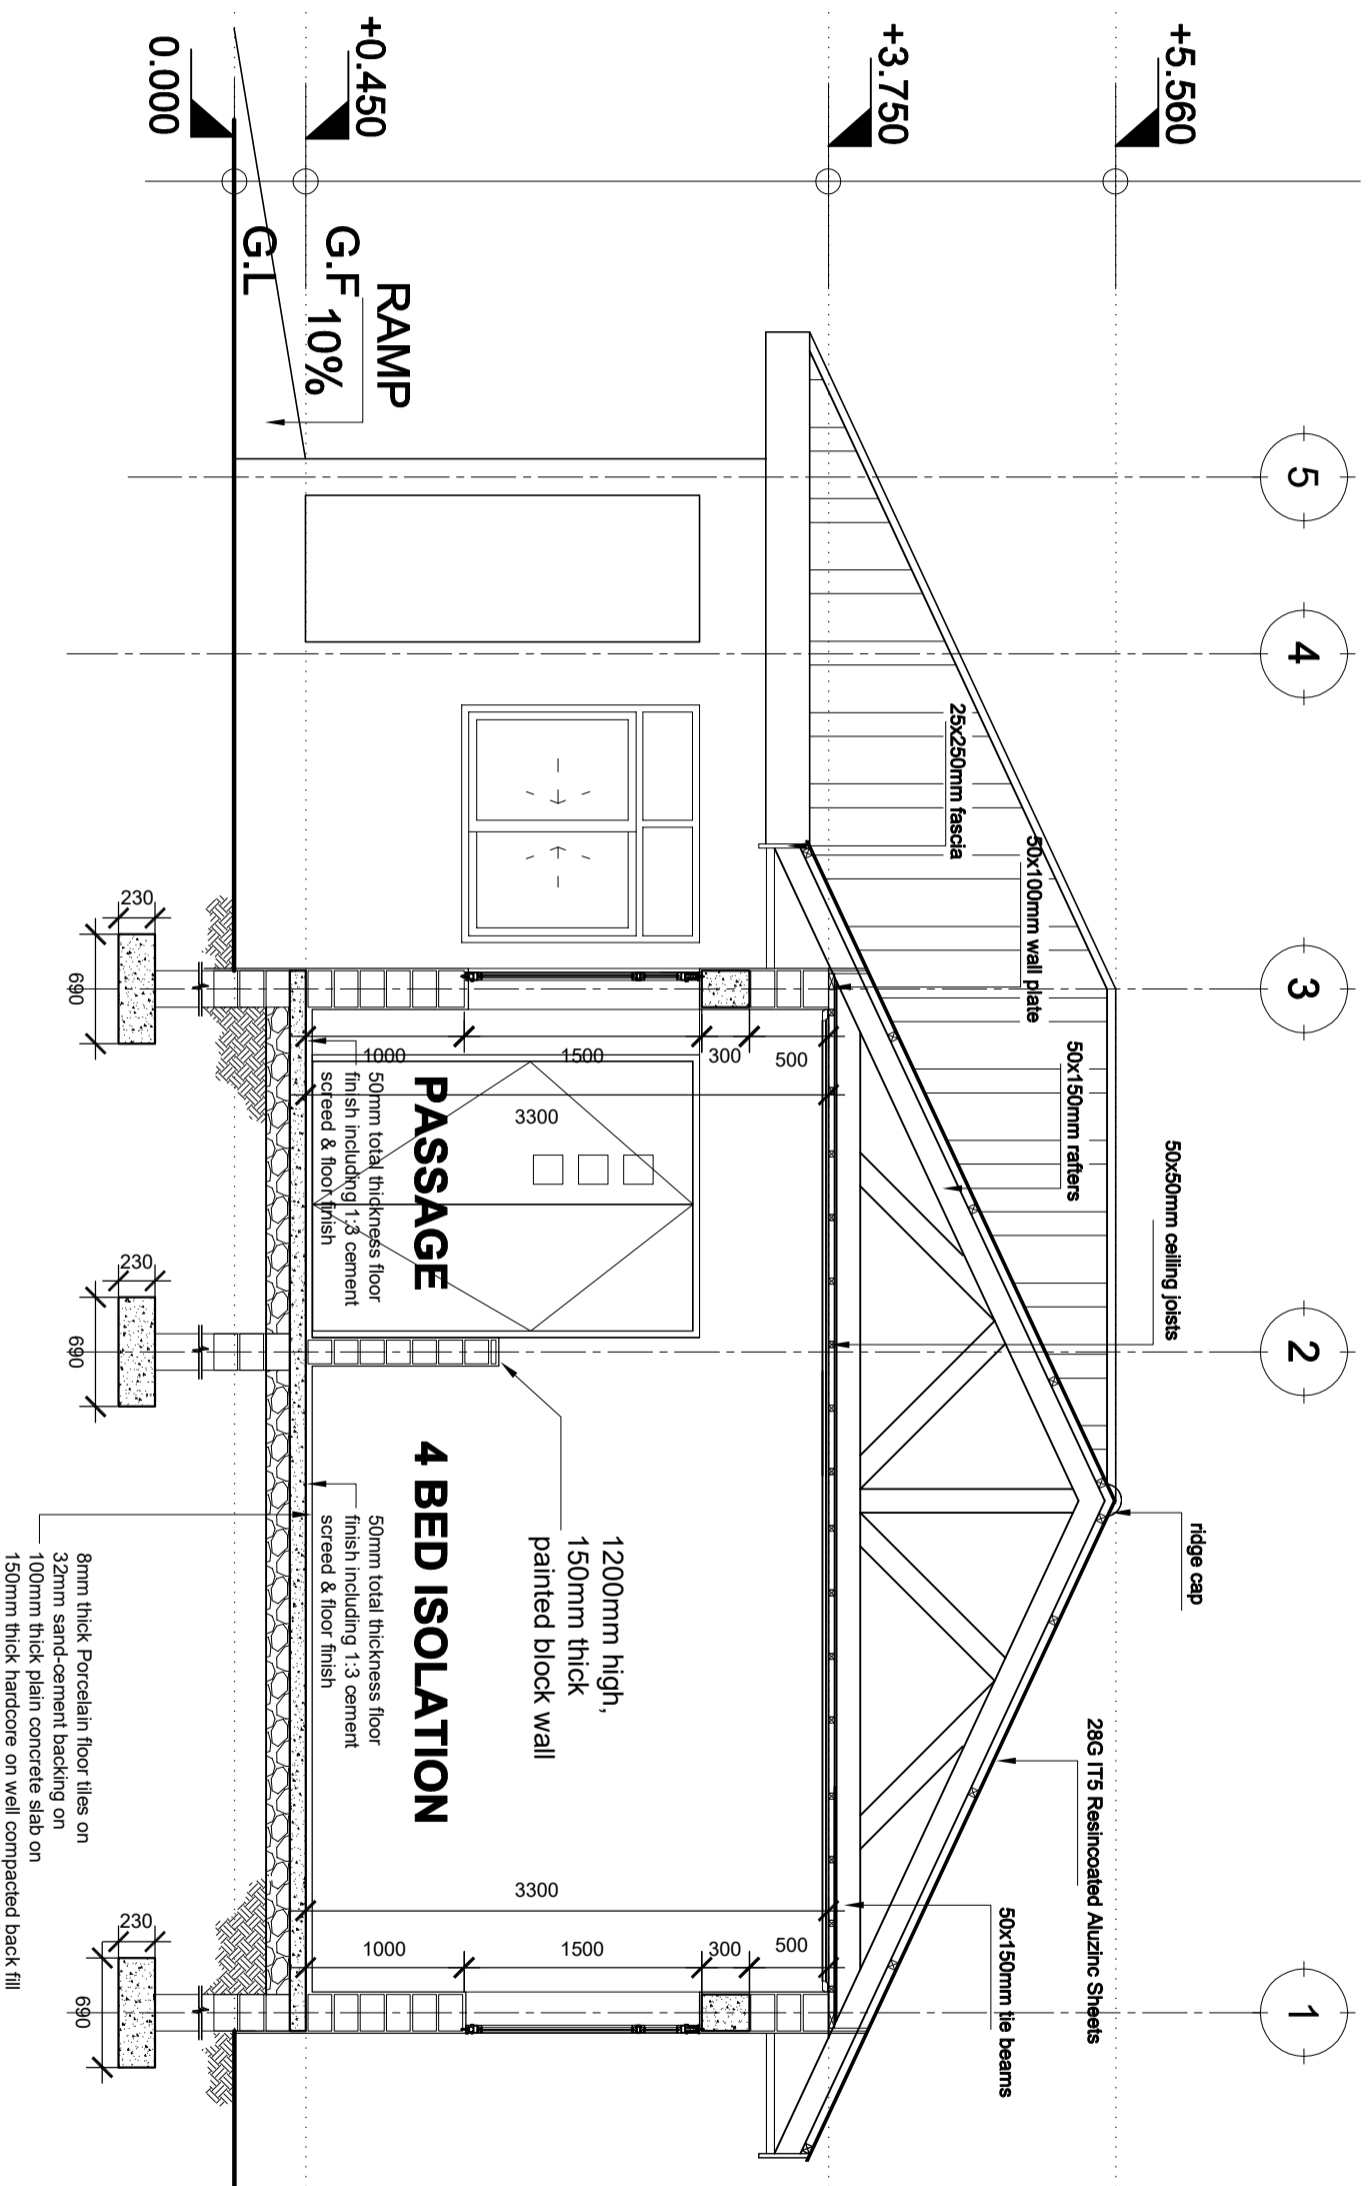

SECTION X:X

SCALE: 1:50


Building Section
 Planning and Policy Department
 Ministry of Health, Community Development,
 Gender Elderly and Children.
 University of Dodoma
 College of Humanities and Social Science | 11th
 Building, P.O. Box 743,
 40478 Dodoma

In Collaboration with
 President's Office, Regional Administration
 and Local Government.
 Mkapa Building,
 P.O. Box 1923,
 41185 Dodoma


Client
 PRESIDENT'S OFFICE, REGIONAL ADMINISTRATION AND LOCAL GOVERNMENT,
 MKAPA BUILDING, P.O. BOX 1923, 41185 DODOMA

Project
 STANDARD DESIGN FOR COUNCIL LEVEL HOSPITALS IN TANZANIA


Drawing title	
ISOLATION WARD	
Section X:X	
Project number	ISO A/103
24 APRIL 2018	
JCR	
DCNM	Scale 1:150

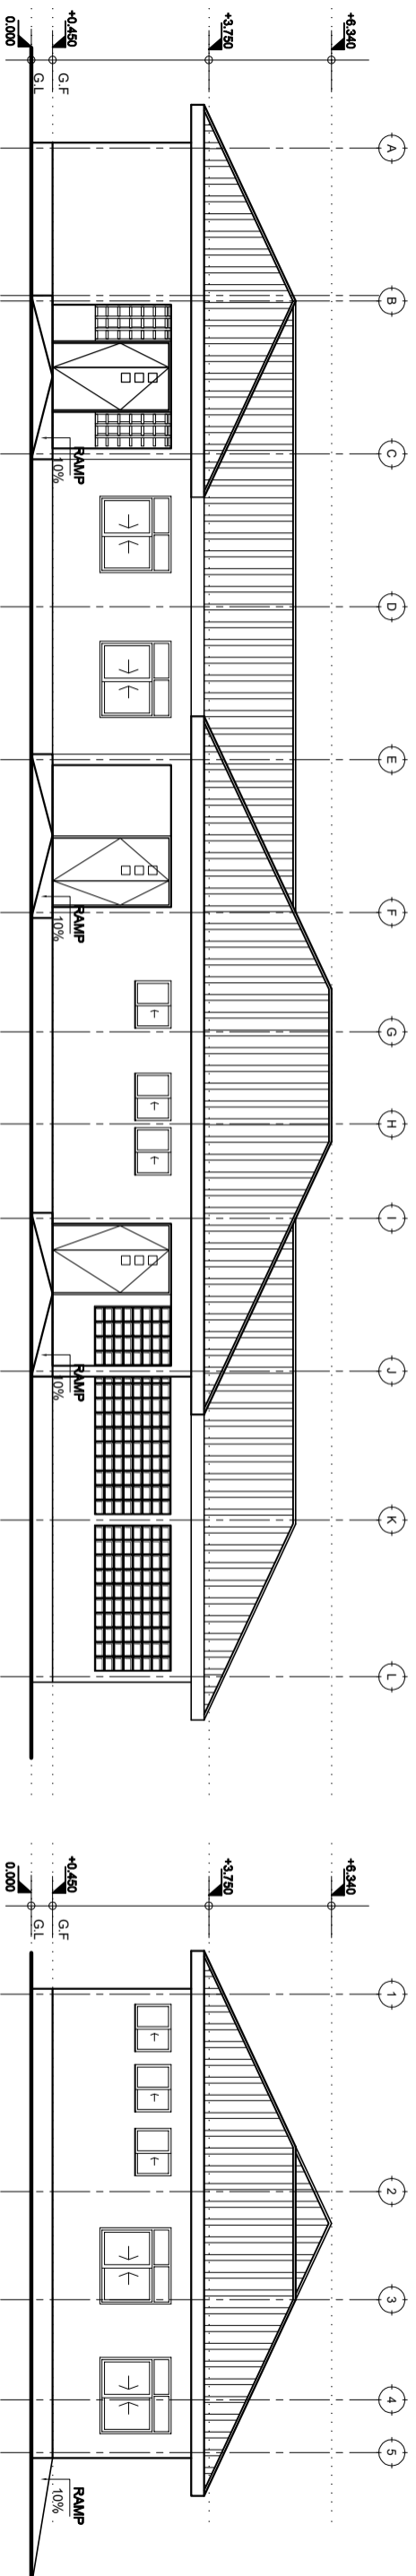


FRONT ELEVATION

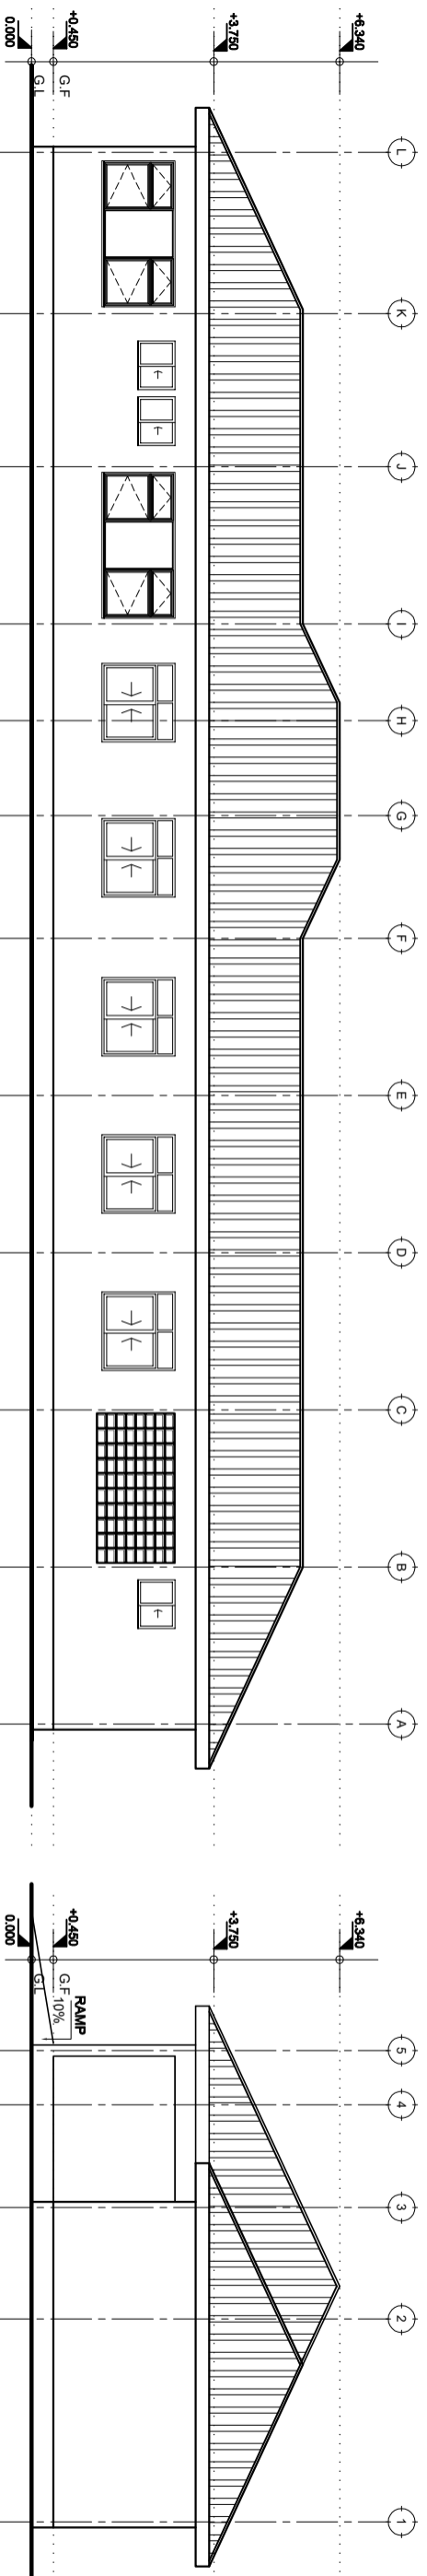

REAR ELEVATION

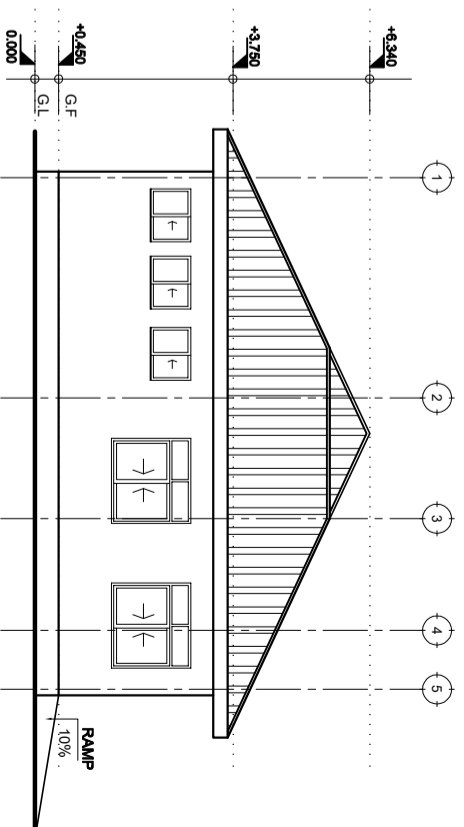

RIGHT SIDE ELEVATION

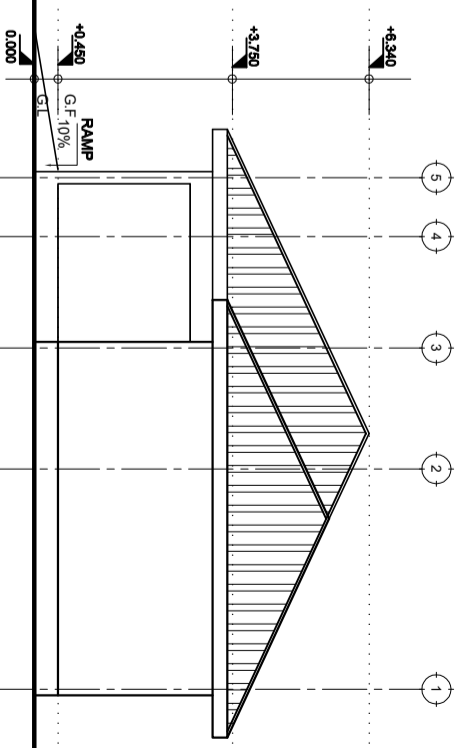

LEFT SIDE ELEVATION

ELEVATIONS

SCALE: 1:150

Building Section
 Planning and Policy Department
 Ministry of Health, Community Development,
 Gender Elderly and Children.
 University of Dodoma
 College of Humanities and Social Science | 11th
 Building, P.O. Box 743,
 40478 Dodoma

In Collaboration with
 President's Office, Regional Administration
 and Local Government.
 Mkapa Building,
 P.O. Box 1923,
 41185 Dodoma

Client
 PRESIDENT'S OFFICE, REGIONAL ADMINISTRATION AND LOCAL GOVERNMENT,
 MKAPA BUILDING, P.O. BOX 1923, 41185 DODOMA

Project
 STANDARD DESIGN FOR COUNCIL LEVEL HOSPITALS IN TANZANIA

Drawing title

ISOLATION WARD

Elevations

Project number

24 APRIL 2018

ISO A/104

Drawn by

JCR

Checked by

DCNM

Scale 1:150