


DOOR & WINDOW SCHEDULE			
NO.	WIDTH	HEIGHT	TOTAL
D1	1200mm	2500mm	5
D2	900mm	2500mm	6
W1	1600mm	1500mm	18
W2	2800mm	900mm	3
W3	1000mm	750mm	4

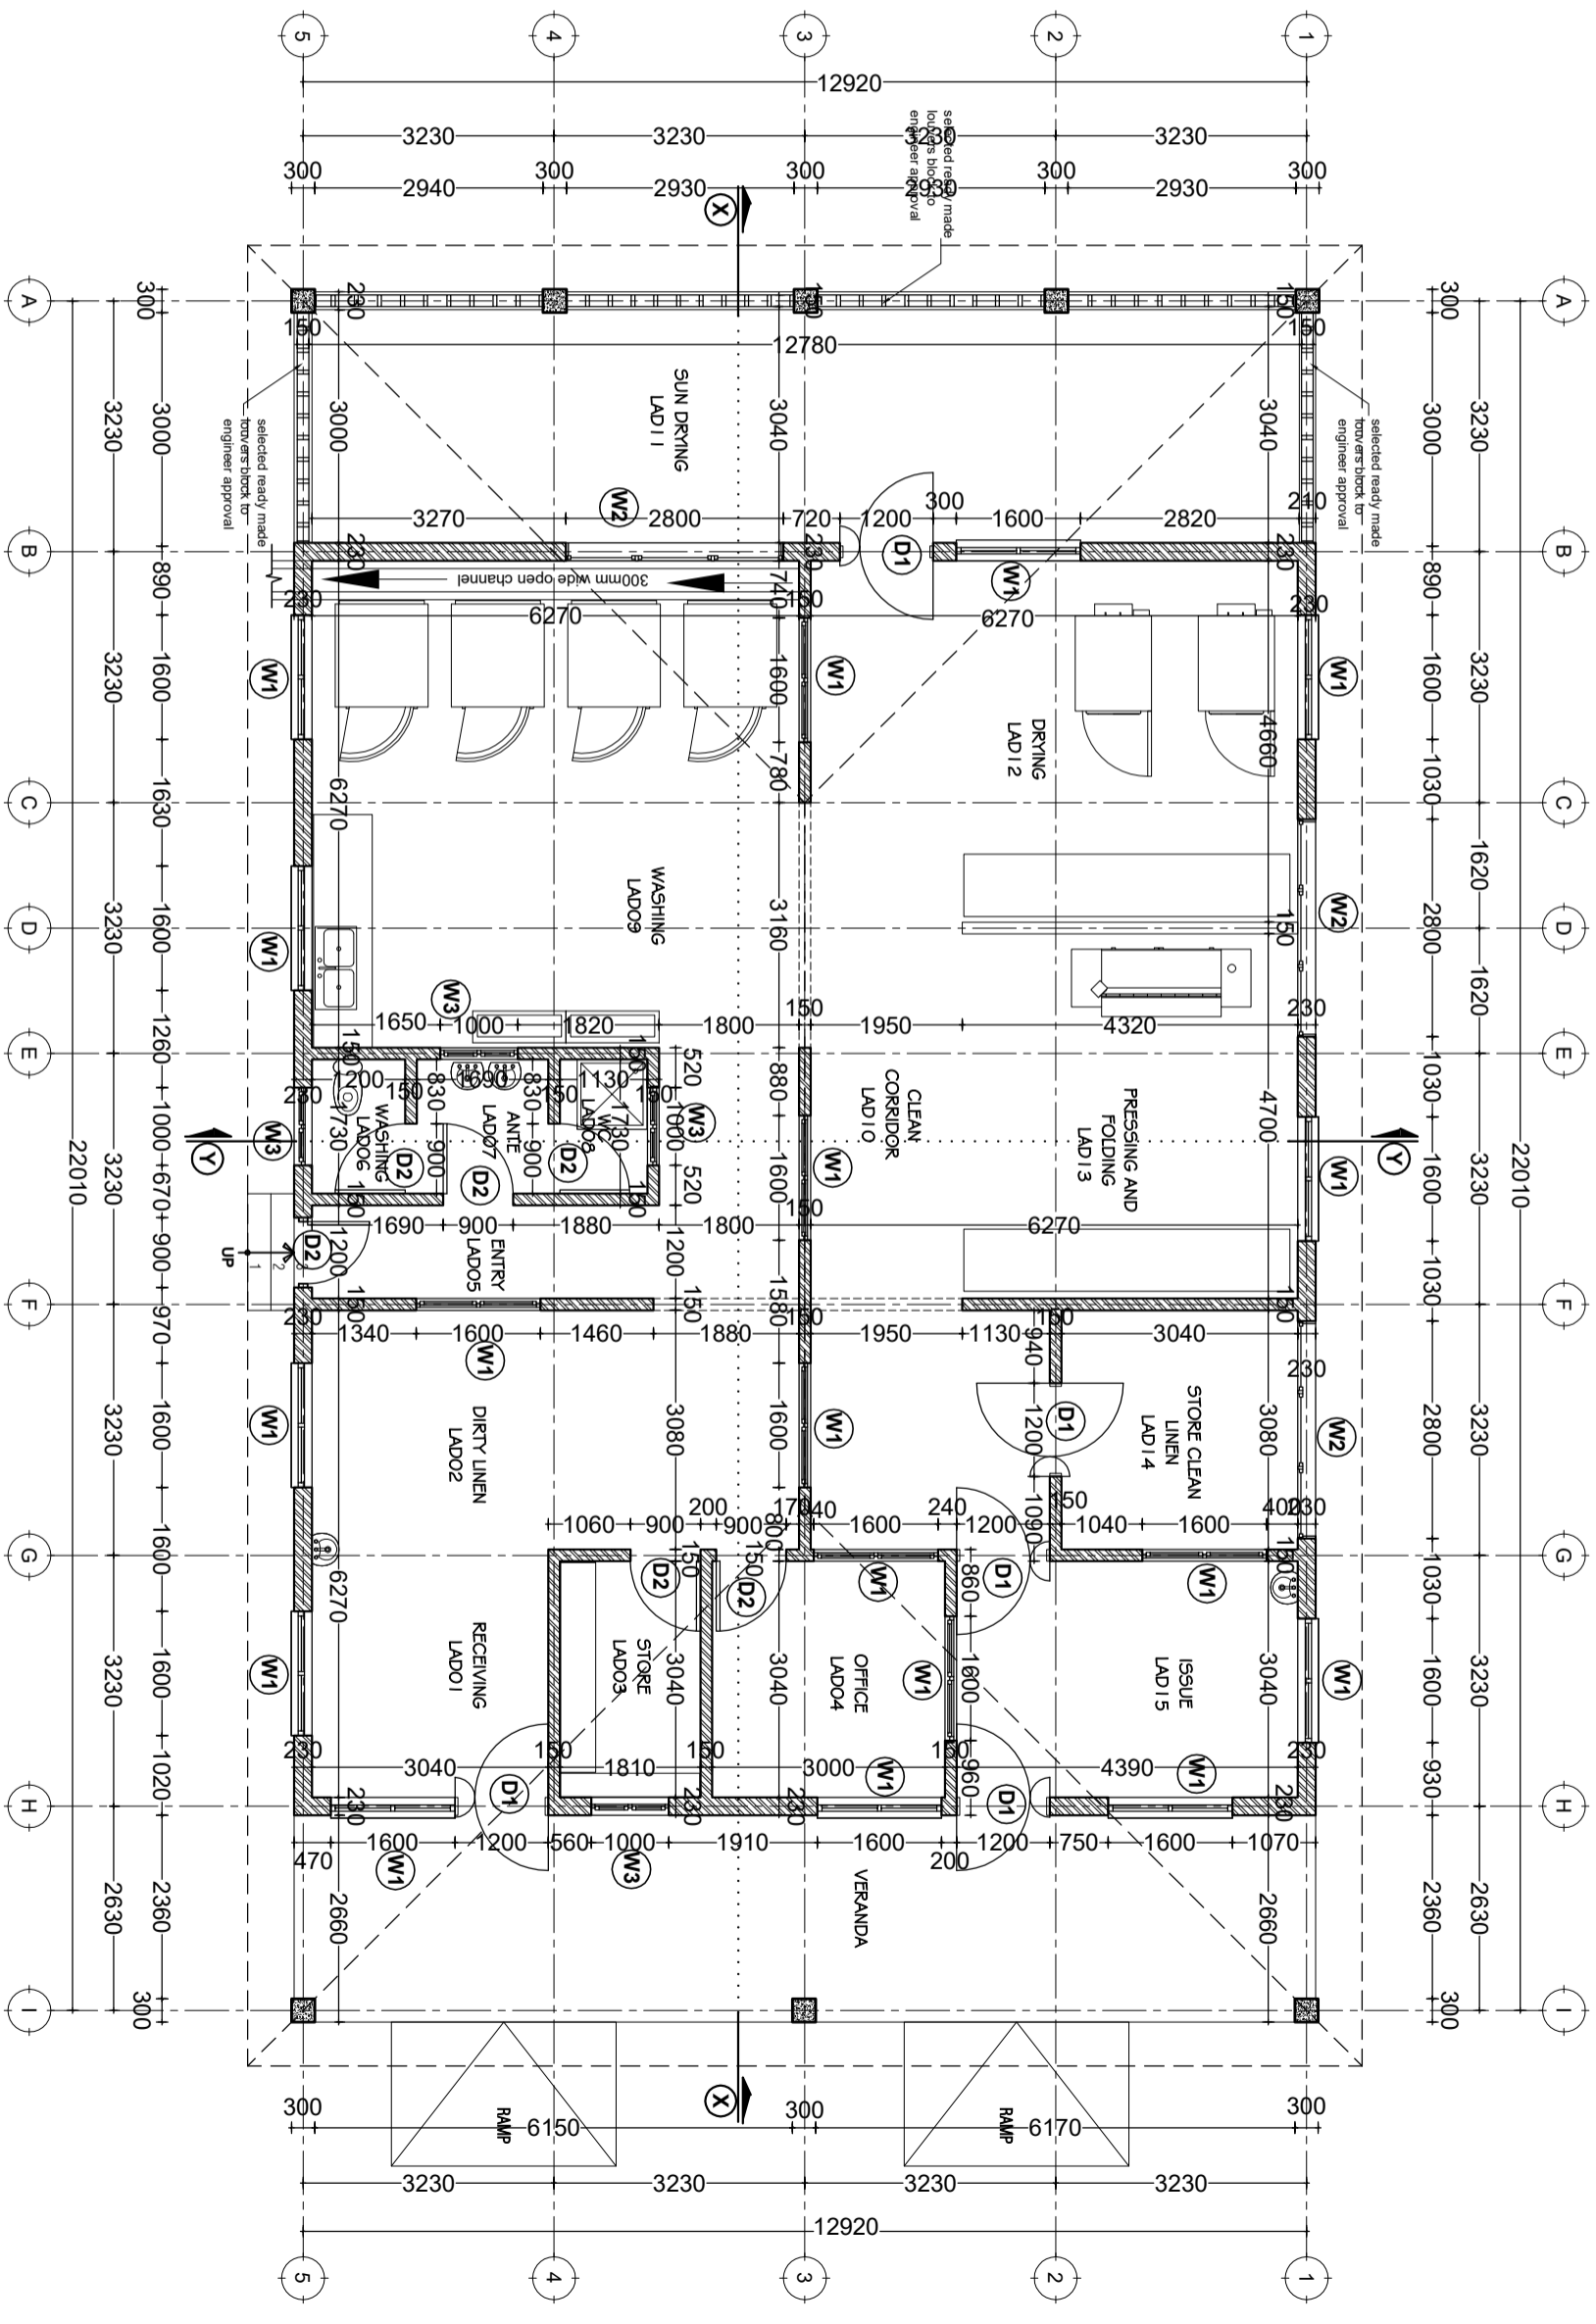

**GROUND PLAN**  
**SCALE: 1:100**  
**TOTAL AREA = 131sqm**


Building Section  
 Planning and Policy Department  
 Ministry of Health, Community Development,  
 Gender Elderly and Children.  
 University of Dodoma  
 College of Humanities and Social Science | 1th  
 Building, P.O. Box 743,  
 40478 Dodoma

In Collaboration with  
 President's Office, Regional Administration  
 and Local Government.  
 Mkapa Building,  
 P.O. Box 1923,  
 41185 Dodoma

Client  
**PRESIDENT'S OFFICE, REGIONAL ADMINISTRATION AND LOCAL GOVERNMENT,**  
**MKAPA BUILDING, P.O. BOX 1923, 41185 DODOMA**  
 Project  
**STANDARD DESIGN FOR COUNCIL LEVEL HOSPITALS IN TANZANIA**

Drawing title  
**LAUNDRY BLOCK**  
 Ground Floor plan

Project number	24 APRIL 2018	<b>LAD A/101</b>
Drawn by	JCR	
Checked by	DCNM	
Scale		1:100

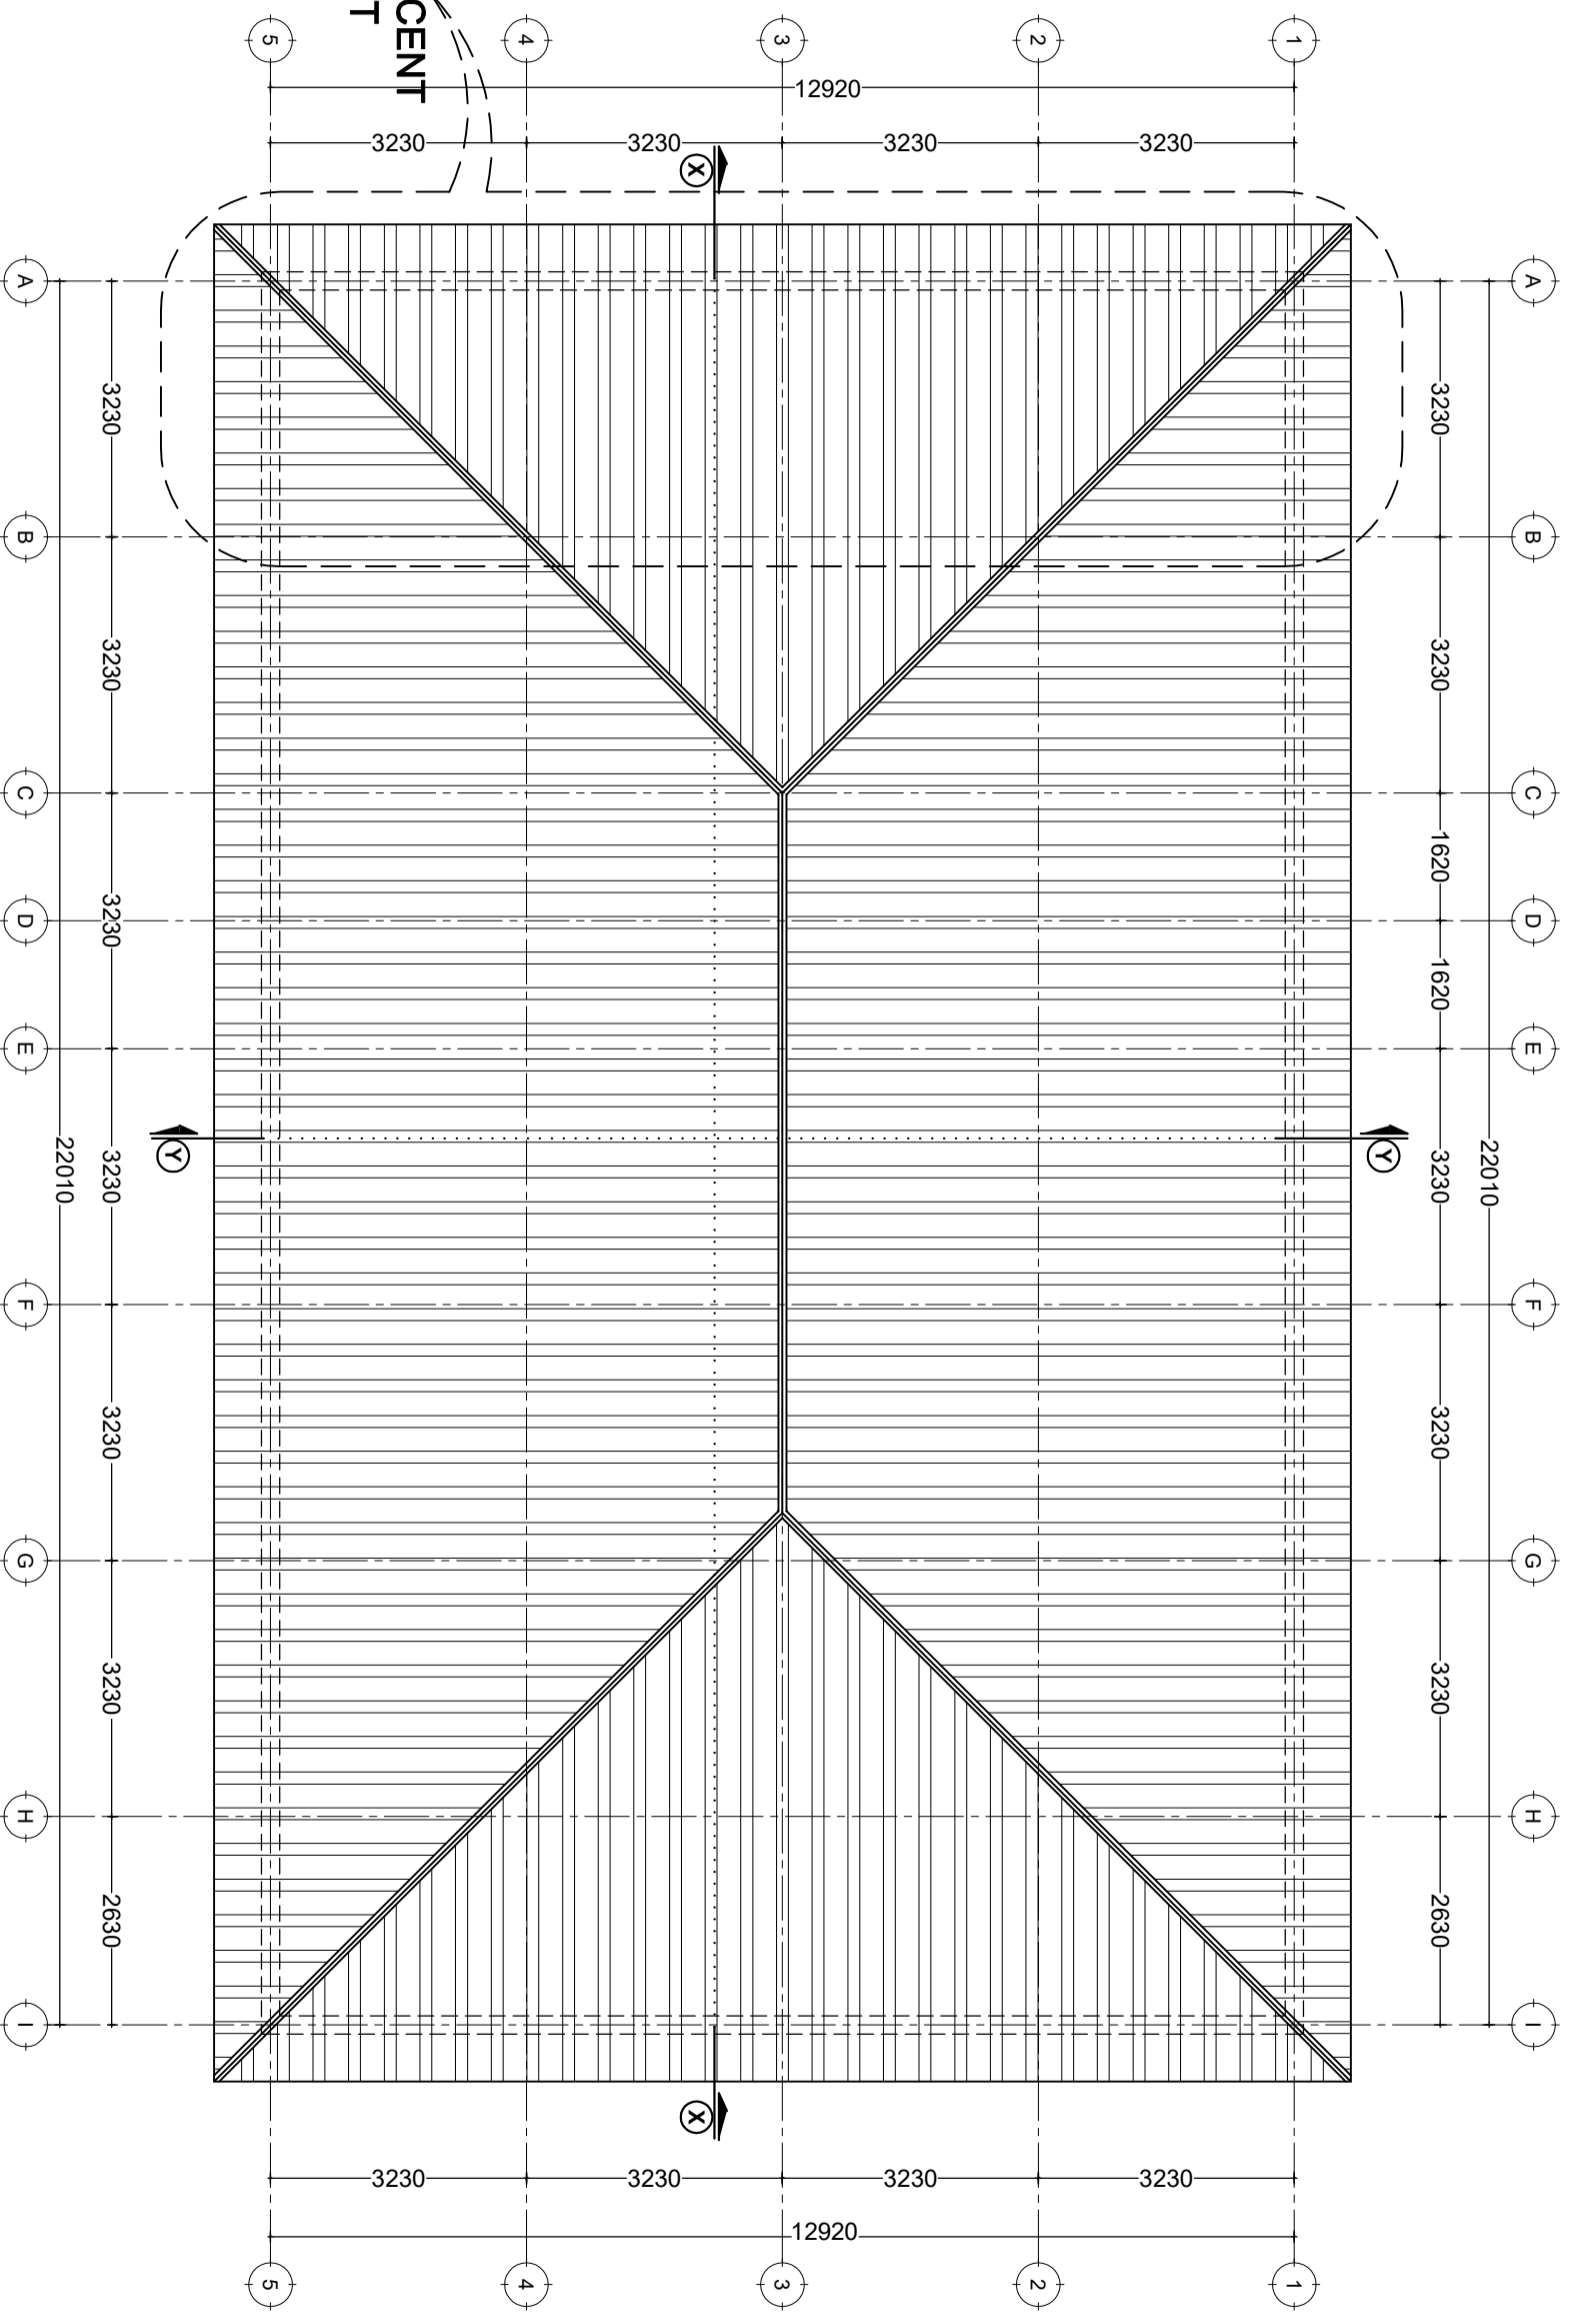

# ROOF PLAN

SCALE: 1:100


Building Section  
 Planning and Policy Department  
 Ministry of Health, Community Development,  
 Gender Elderly and Children,  
 University of Dodoma  
 College of Humanities and Social Science | 11th  
 Building, P.O. Box 743,  
 40478 Dodoma

In Collaboration with  
 President's Office, Regional Administration  
 and Local Government,  
 Mkapa Building,  
 P.O. Box 1923,  
 41185 Dodoma

Client  
 PRESIDENT'S OFFICE, REGIONAL ADMINISTRATION AND LOCAL GOVERNMENT,  
 MKAPA BUILDING, P.O. BOX 1923, 41185 DODOMA

Project  
 STANDARD DESIGN FOR COUNCIL LEVEL HOSPITALS IN TANZANIA

Drawing title	
<b>LAUNDRY BLOCK</b>	
<b>Roof Plan</b>	
Project number	<b>LAD A/101</b>
24 APRIL 2018	
Drawn by JCR	
Checked by DCNM	Scale 1:100

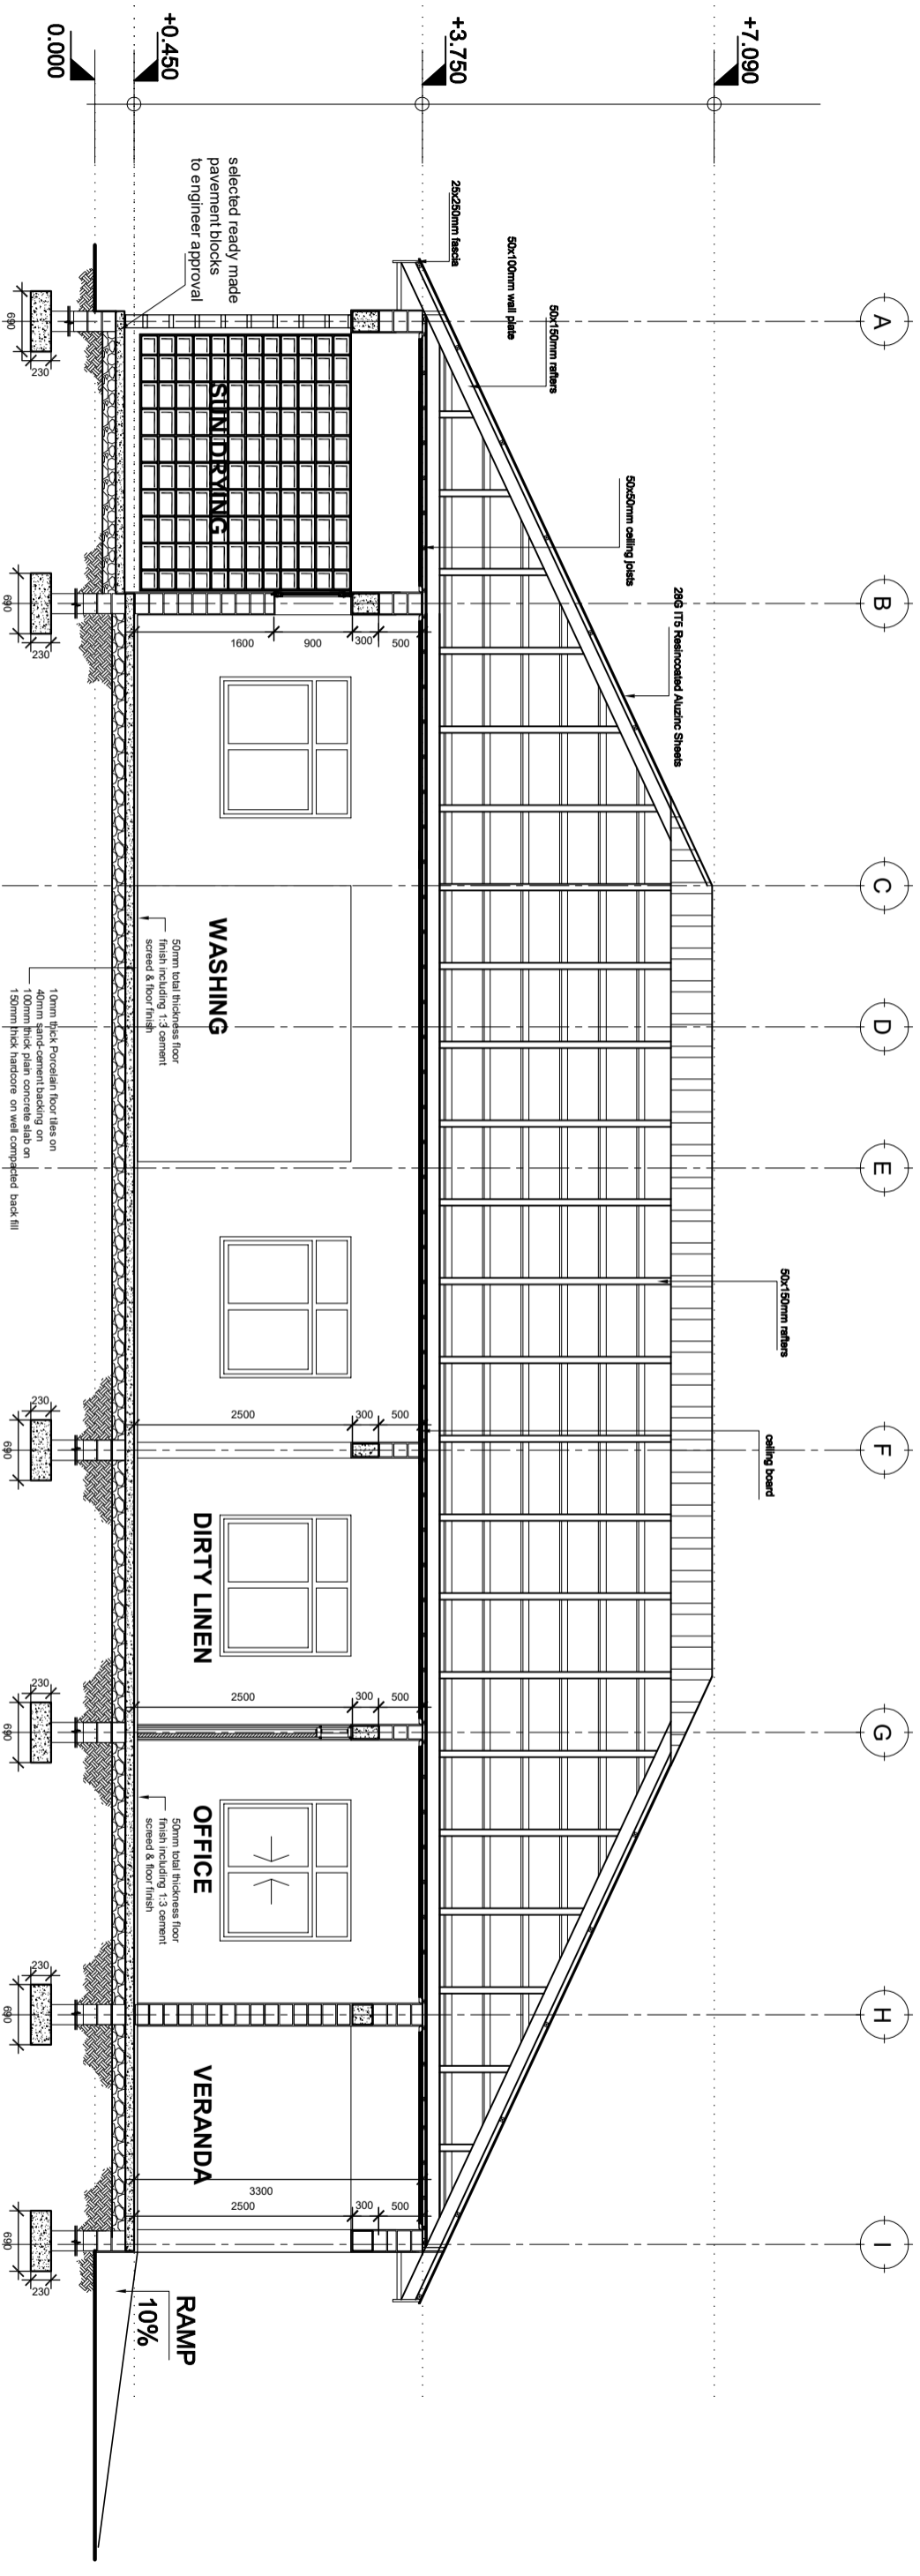

# SECTION Y:Y

SCALE: 1:50

Building Section  
 Planning and Policy Department  
 Ministry of Health, Community Development,  
 Gender Elderly and Children.  
 University of Dodoma  
 College of Humanities and Social Science | 11th  
 Building, P.O. Box 743,  
 40478 Dodoma

In Collaboration with  
 President's Office, Regional Administration  
 and Local Government.  
 Mkapa Building,  
 P.O. Box 1923,  
 41185 Dodoma

Client  
 PRESIDENT'S OFFICE, REGIONAL ADMINISTRATION AND LOCAL GOVERNMENT,  
 MKAPA BUILDING, P.O. BOX 1923, 41185 DODOMA

Project  
 STANDARD DESIGN FOR COUNCIL LEVEL HOSPITALS IN TANZANIA

Drawing title

**LAUNDRY BLOCK**

Sections

Project number

24 APRIL 2018

JCR


LAD A/101

Drawn by

Checked by

DCNM

Scale 1:50

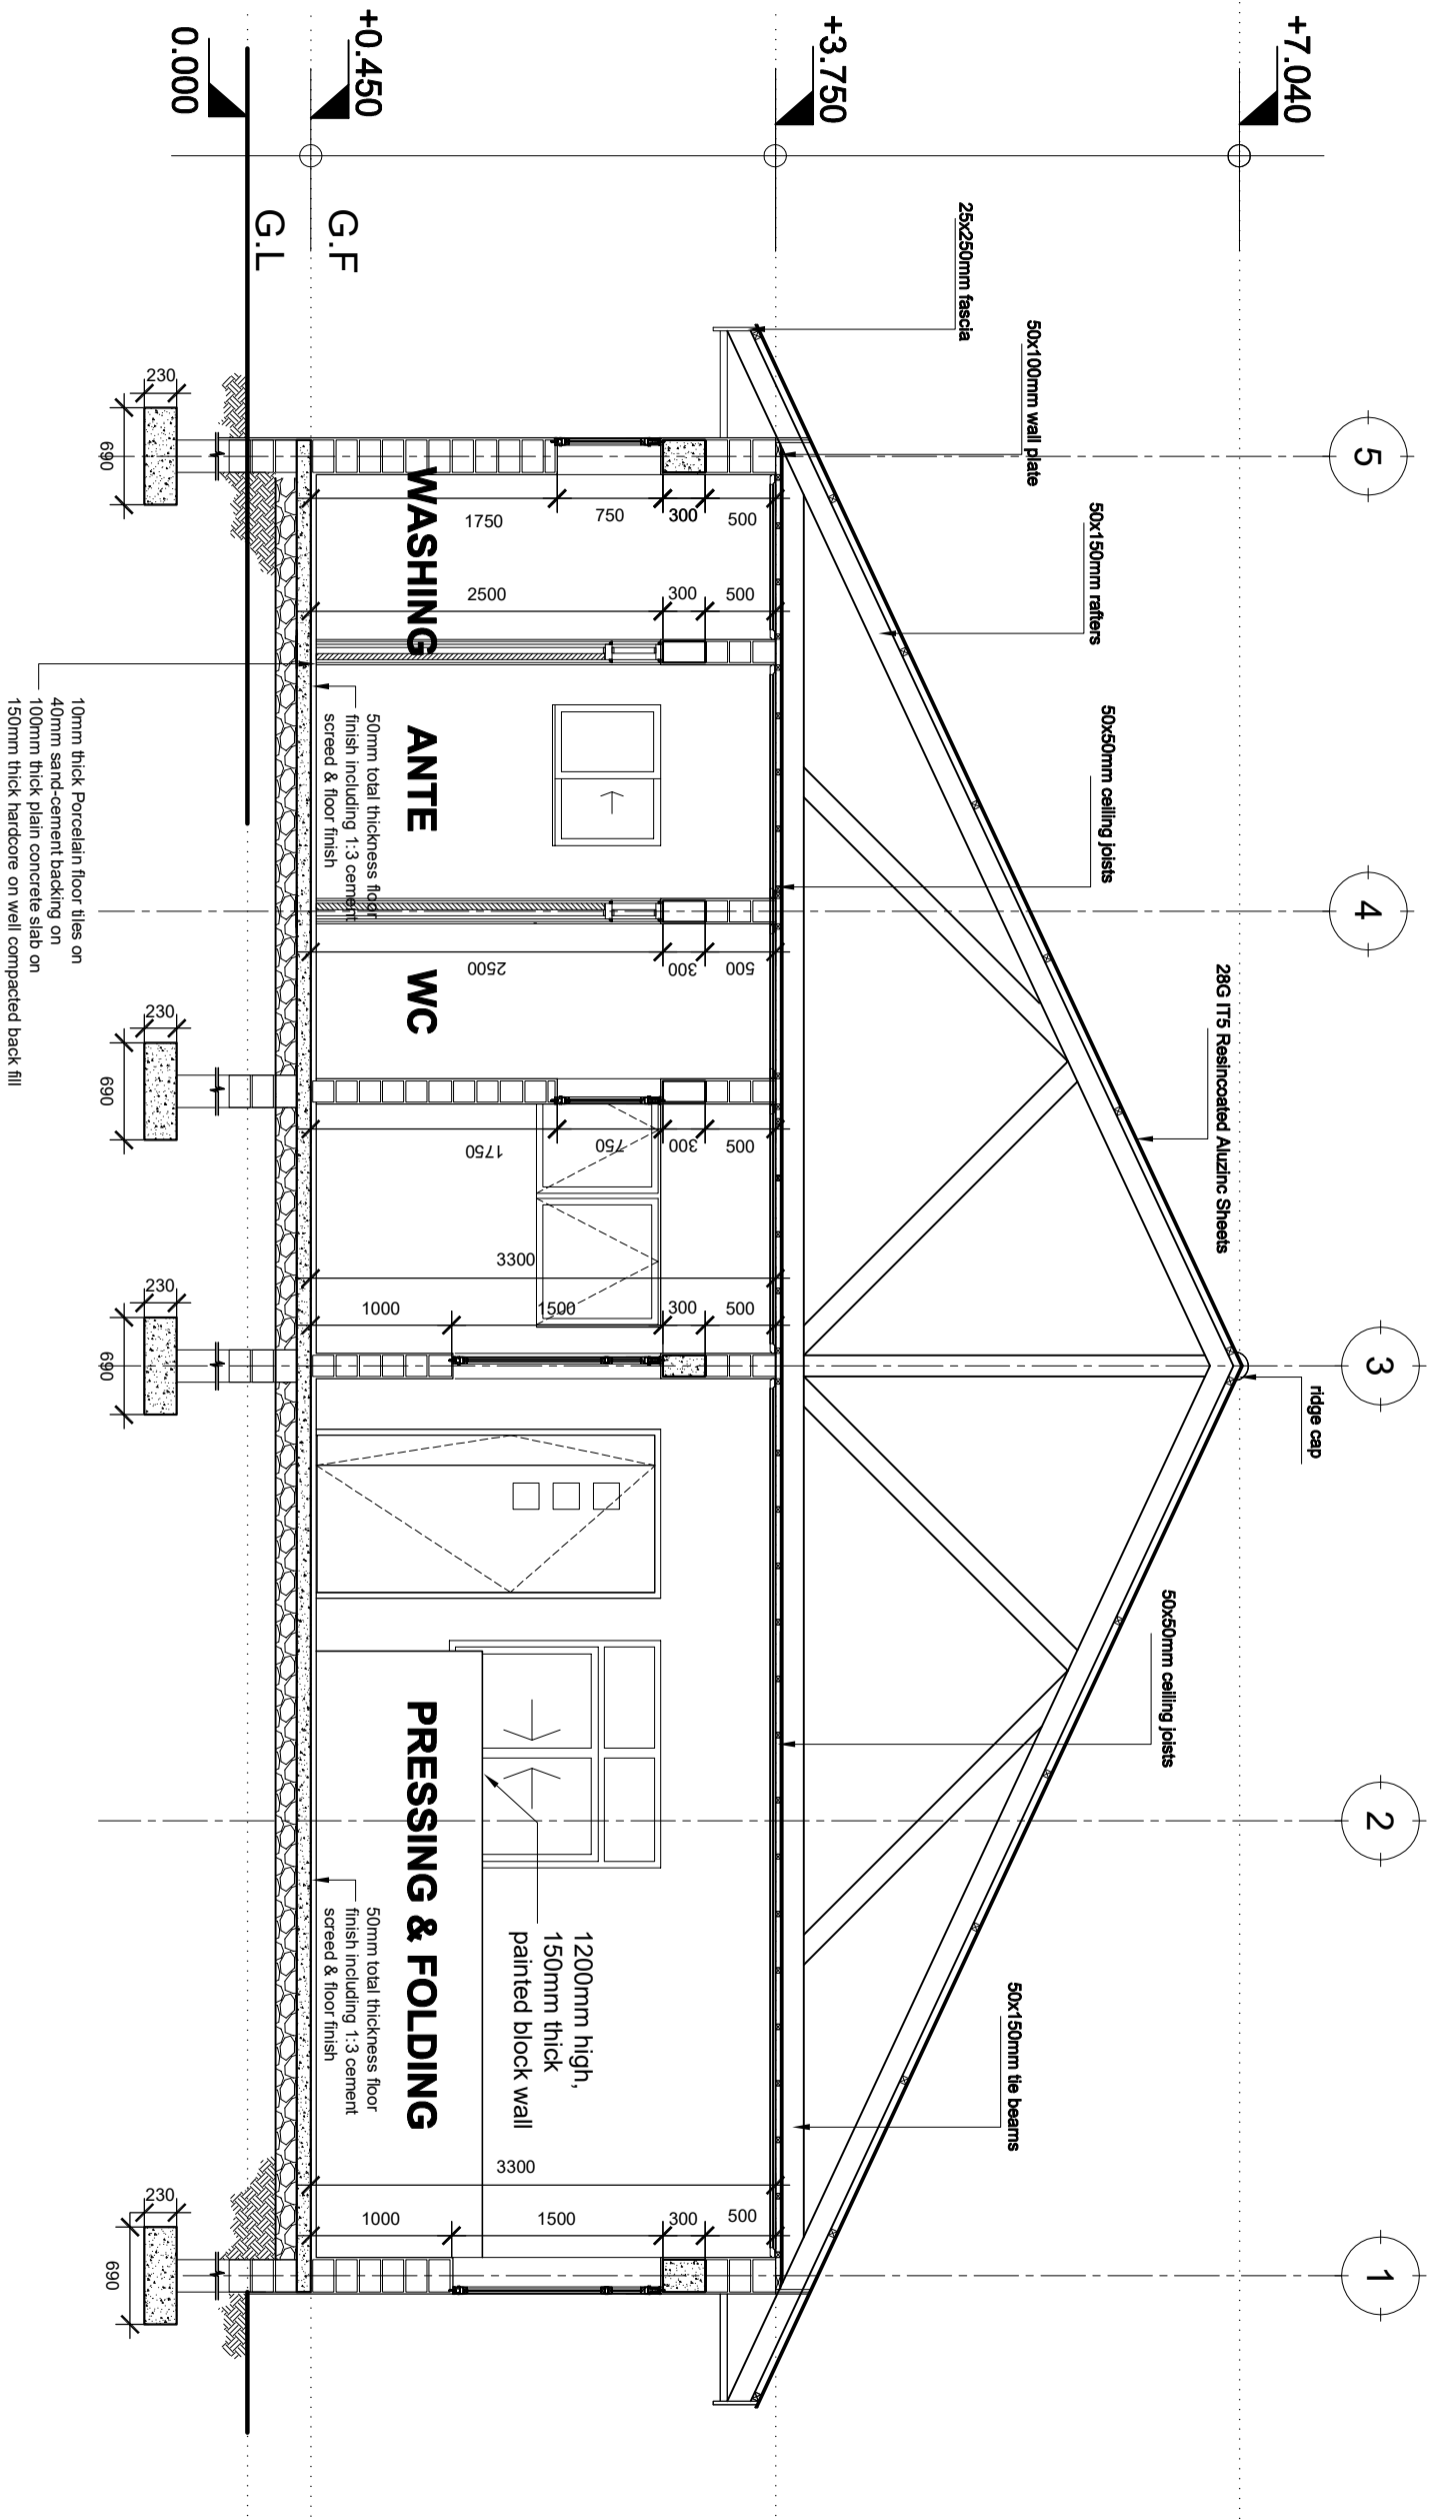

# SECTION X:X

SCALE: 1:50

Building Section  
 Planning and Policy Department  
 Ministry of Health, Community Development,  
 Gender Elderly and Children.  
 University of Dodoma  
 College of Humanities and Social Science | 11th  
 Building, P.O. Box 743,  
 40478 Dodoma

In Collaboration with  
 President's Office, Regional Administration  
 and Local Governments,  
 Mkapa Building,  
 P.O. Box 1923,  
 41185 Dodoma

Client  
 PRESIDENTS OFFICE, REGIONAL ADMINISTRATION AND LOCAL GOVERNMENT,  
 MKAPA BUILDING, P.O. BOX 1923, 41185 DODOMA


Project  
 STANDARD DESIGN FOR COUNCIL LEVEL HOSPITALS IN TANZANIA

Drawing title


**LAUNDRY BLOCK**

Section X:X


Project number	LAD A/101
24 APRIL 2018	
Drawn by	JCR
Checked by	DCNM
Scale	1:150

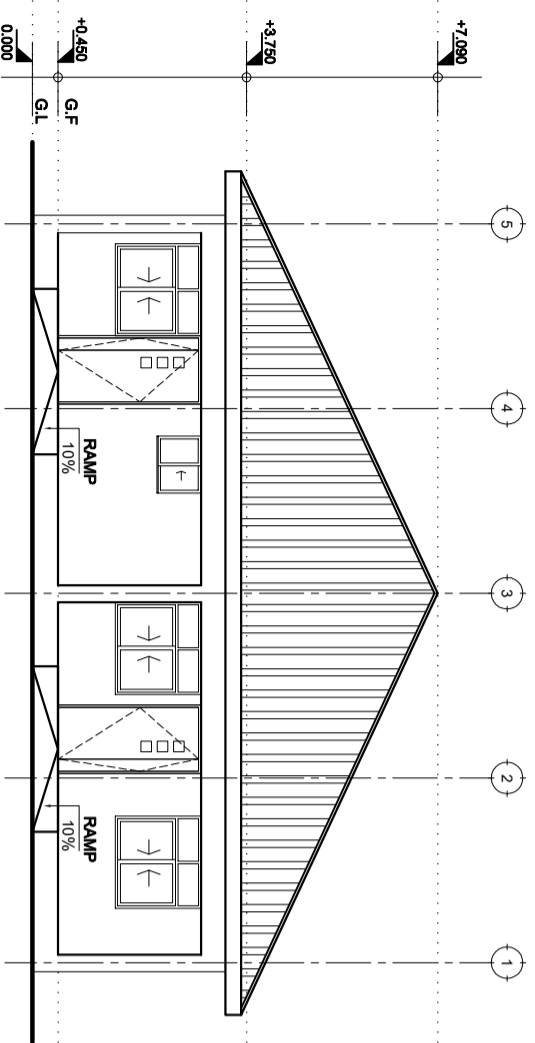


FRONT ELEVATION

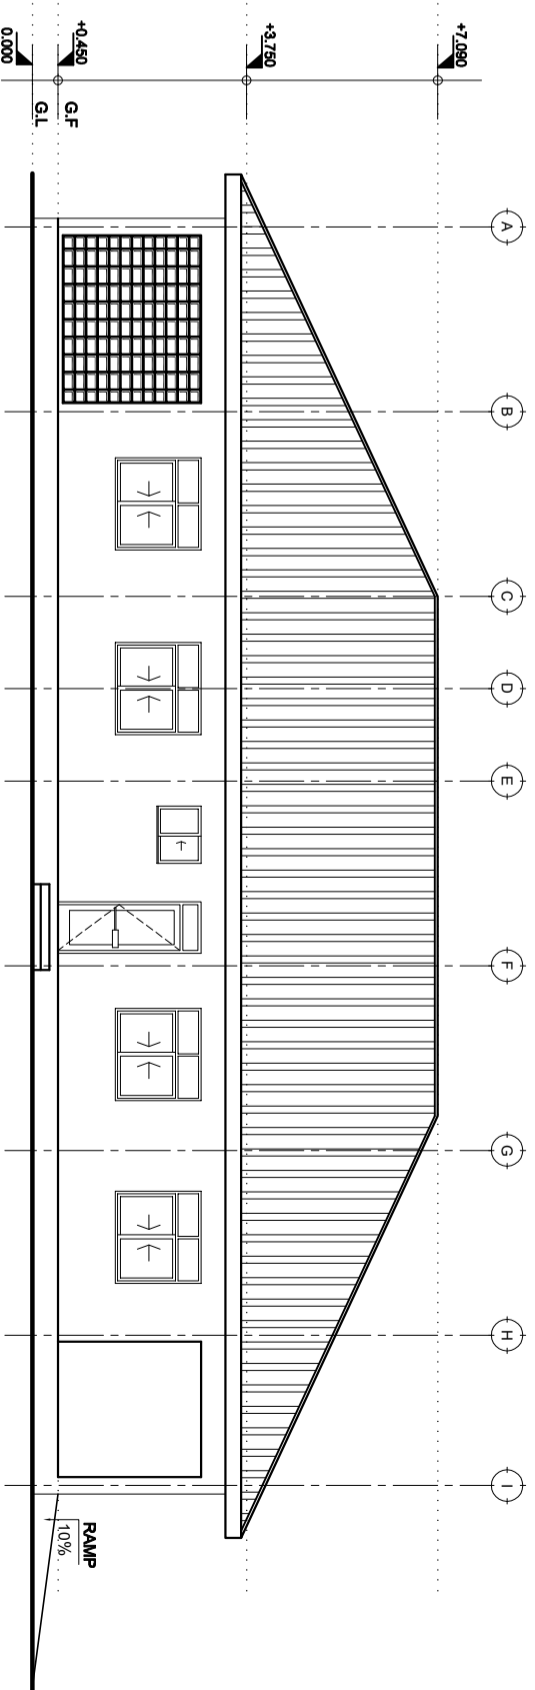

RIGHT SIDE ELEVATION

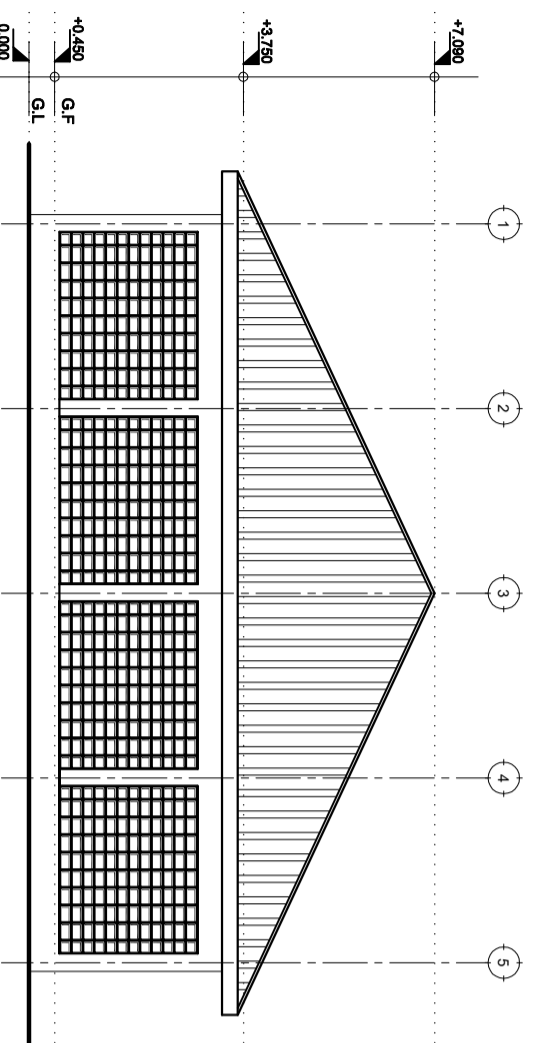

REAR ELEVATION

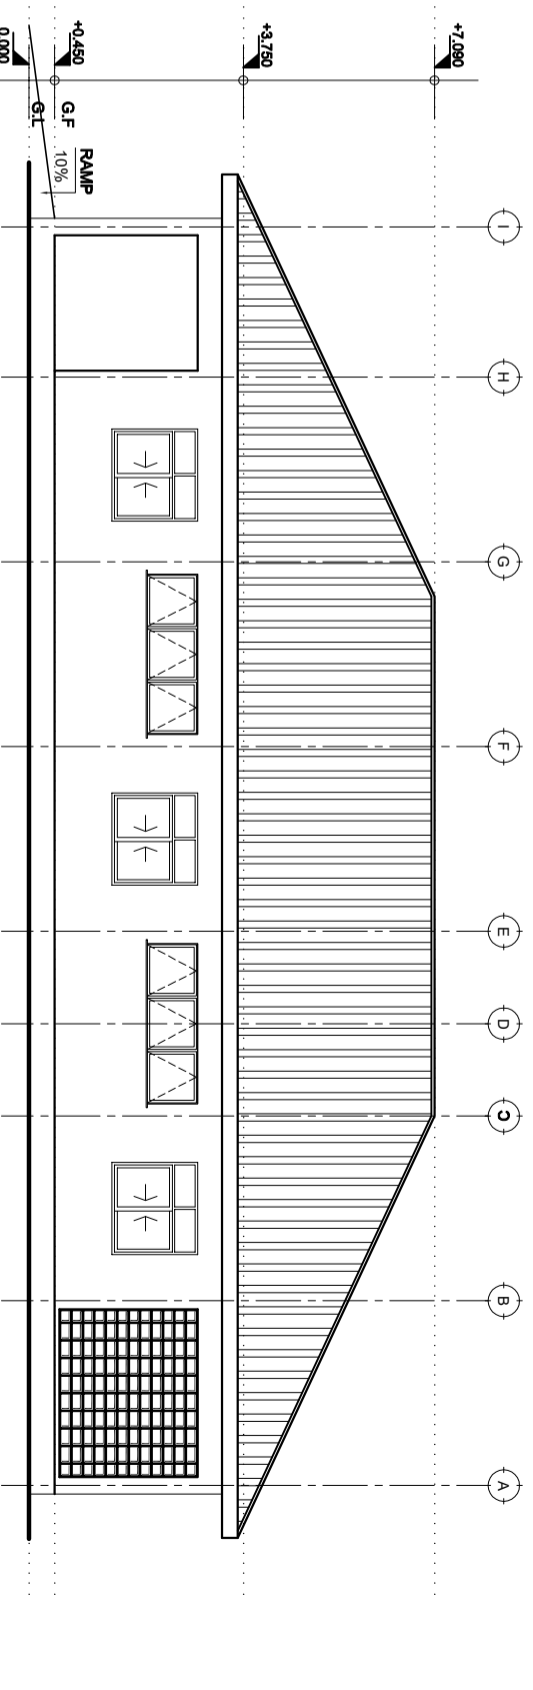

LEFT SIDE ELEVATION

# ELEVATIONS

SCALE: 1:100

Building Section  
 Planning and Policy Department  
 Ministry of Health, Community Development,  
 Gender Elderly and Children.  
 University of Dodoma  
 College of Humanities and Social Science | 1th  
 Building, P.O. Box 743,  
 40478 Dodoma

In Collaboration with  
 President's Office, Regional Administration  
 and Local Government.  
 Mkapa Building,  
 P.O. Box 1923,  
 41185 Dodoma

Client  
 PRESIDENT'S OFFICE, REGIONAL ADMINISTRATION AND LOCAL GOVERNMENT,  
 MKAPA BUILDING, P.O. BOX 1923, 41185 DODOMA

Project  
 STANDARD DESIGN FOR COUNCIL LEVEL HOSPITALS IN TANZANIA

Drawing title

**LAUNDRY BLOCK**  
 Elevations

Project number	24 APRIL 2018	LAD A/101
Drawn by	JCR	
Checked by	DCNM	

Scale 1:100