


| DOOR & WINDOW SCHEDULE | | | |
|------------------------|--------|--------|-------|
| NO. | WIDTH | HEIGHT | TOTAL |
| D1 | 1500mm | 2500mm | 1 |
| D2 | 1000mm | 2500mm | 6 |
| D3 | 900mm | 2500mm | 2 |
| D4 | 900mm | 2100mm | 4 |
| W1 | 1600mm | 1500mm | 9 |
| W2 | 2400mm | 750mm | 2 |
| W3 | 750mm | 750mm | 4 |

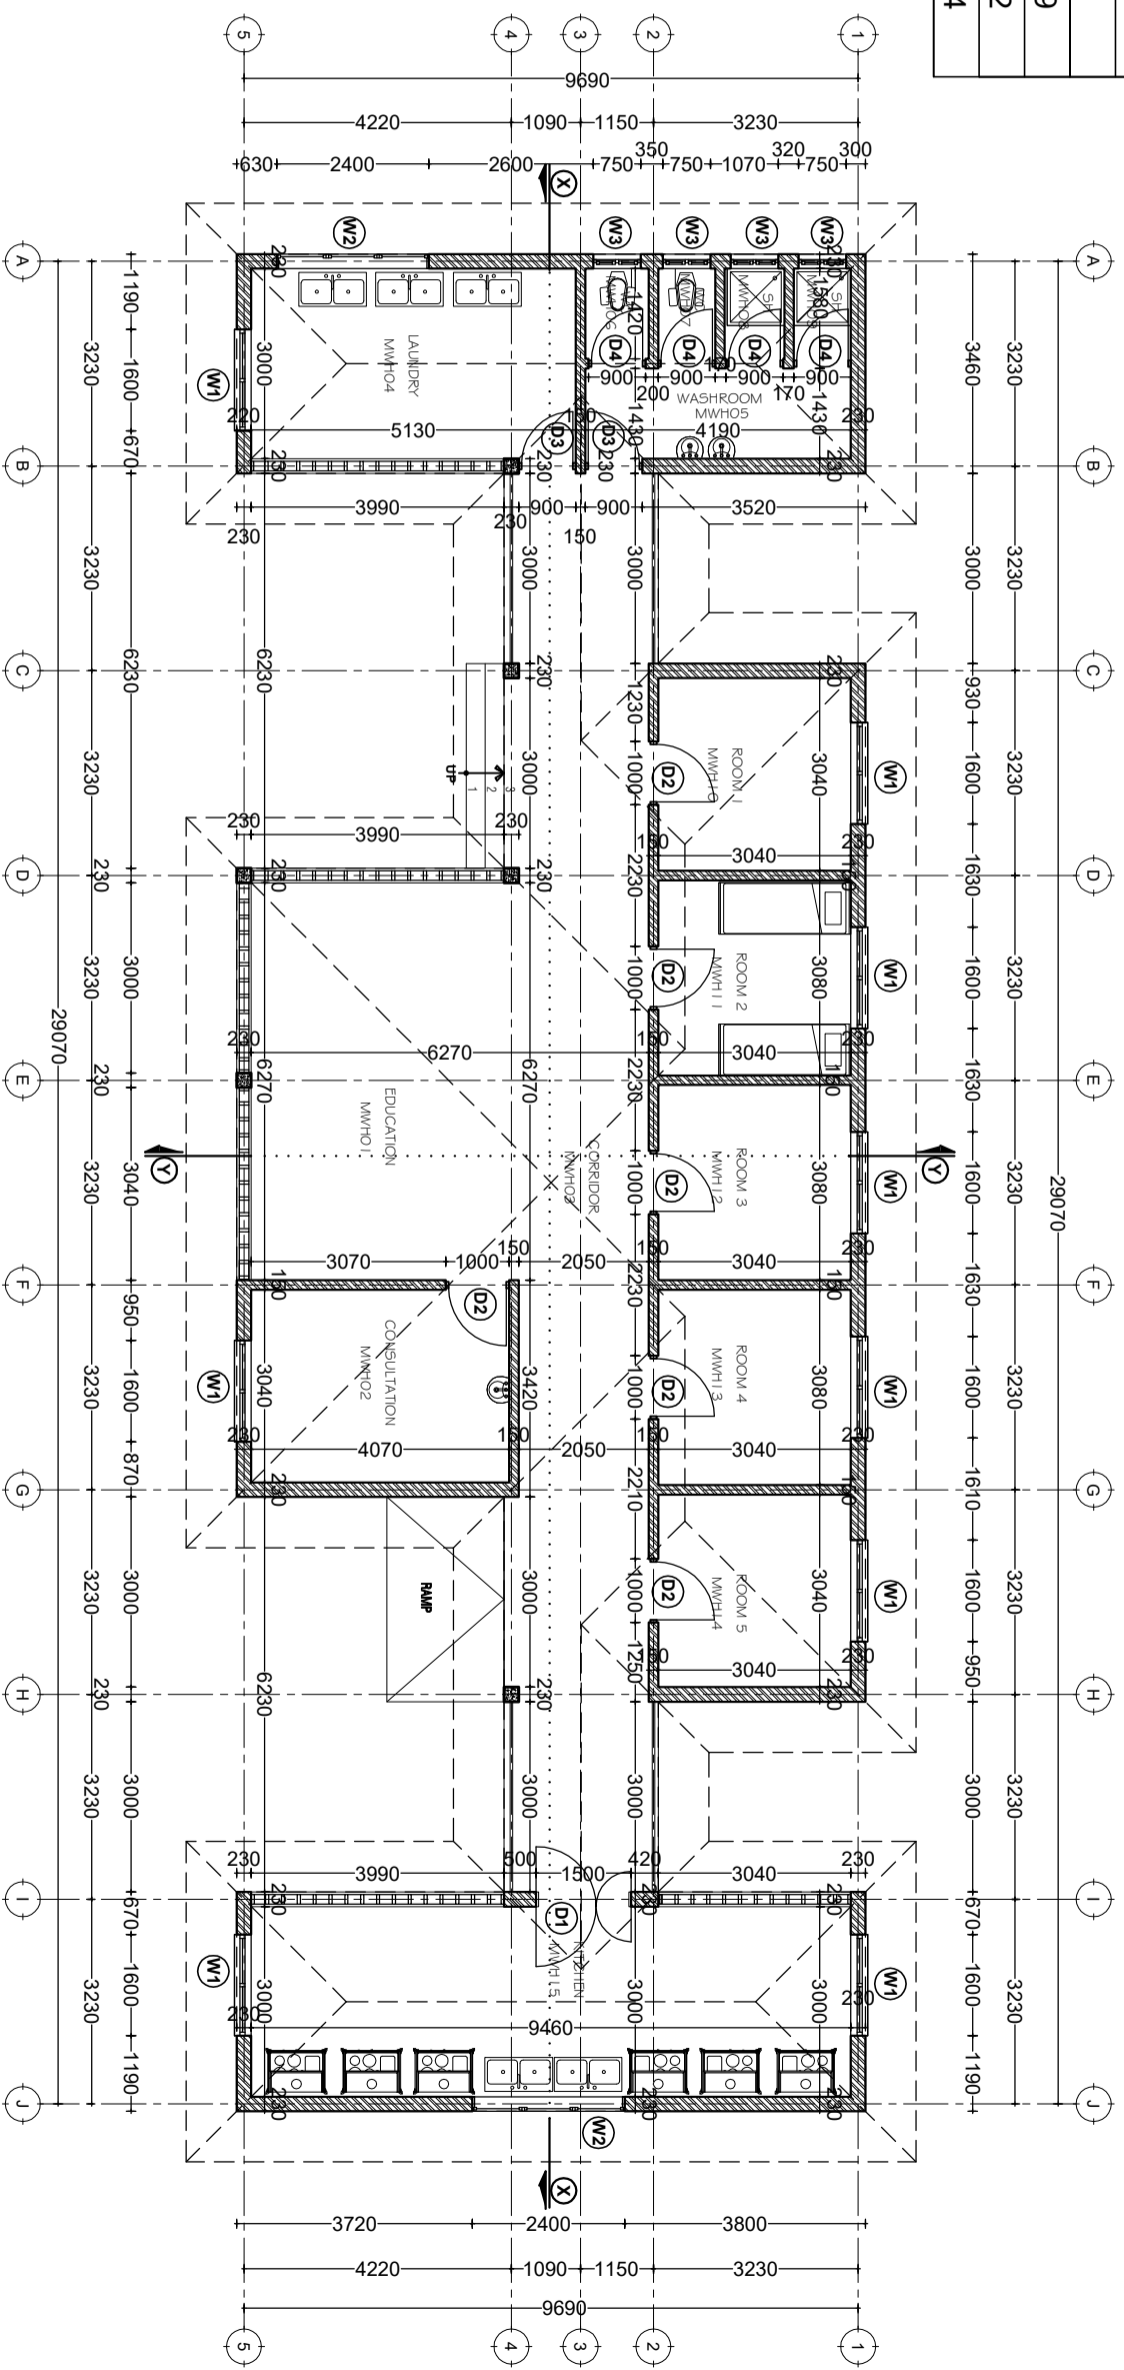

GROUND PLAN

SCALE: 1:125

TOTAL AREA = 219sqm

Building Section
 Planning and Policy Department
 Ministry of Health, Community Development,
 Gender Elderly and Children.
 University of Dodoma
 College of Humanities and Social Science | 1th
 Building, P.O. Box 743,
 40478 Dodoma

In Collaboration with
 President's Office, Regional Administration
 and Local Government.
 Mkapa Building,
 P.O. Box 1923,
 41185 Dodoma

Client
 PRESIDENT'S OFFICE, REGIONAL ADMINISTRATION AND LOCAL GOVERNMENT,
 MKAPA BUILDING, P.O. BOX 1923, 41185 DODOMA

Project
 STANDARD DESIGN FOR COUNCIL LEVEL HOSPITALS IN TANZANIA

Drawing title
**MATERNITY WAITING
 HOME
 Ground Floor Plan**


Project number
 24 APRIL 2018

Drawn by
 JCR

Checked by
 DCNM

MWH A/101

Scale 1:125

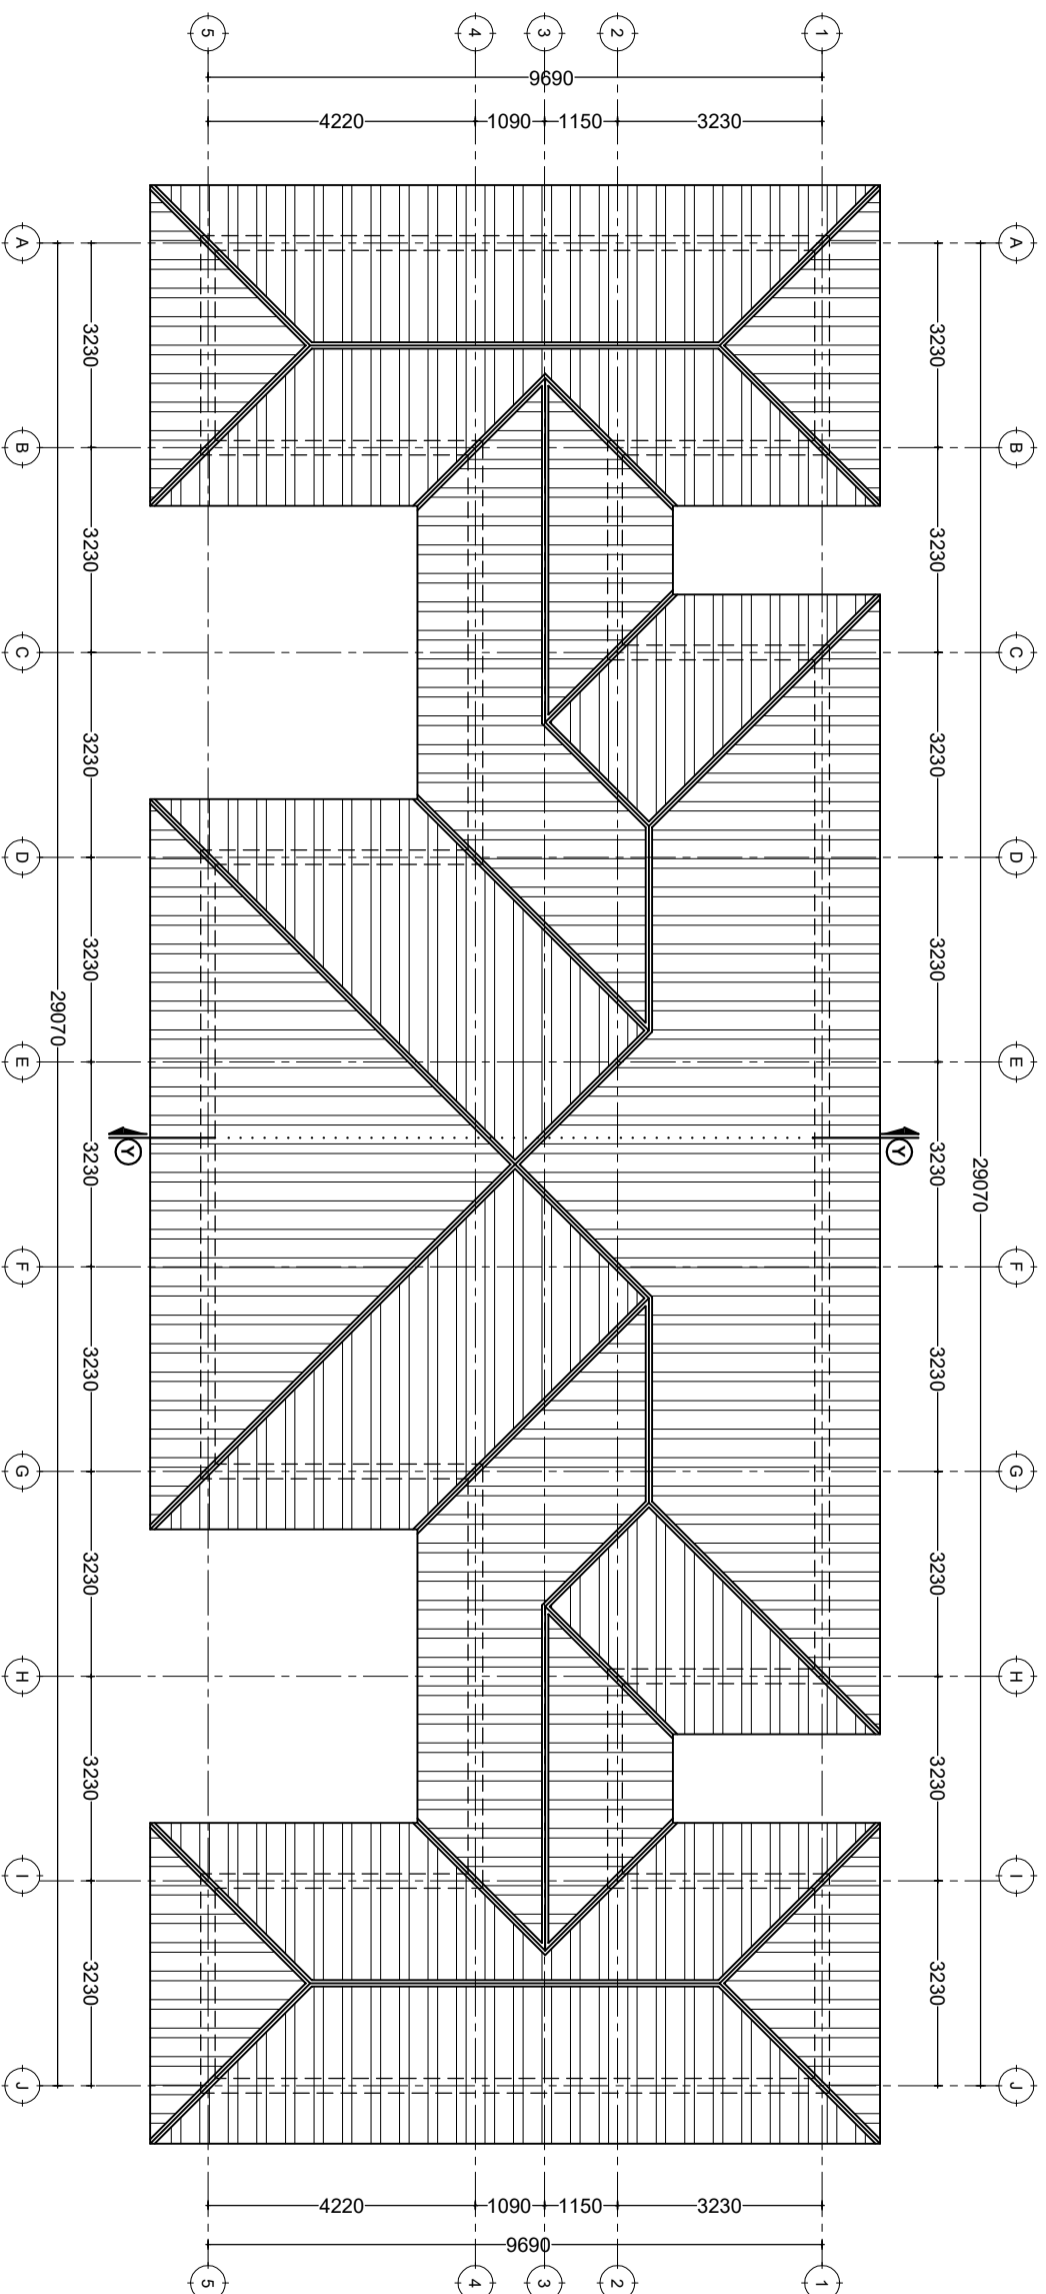

ROOF PLAN

SCALE: 1:125

Building Section
 Planning and Policy Department
 Ministry of Health, Community Development,
 Gender Elderly and Children,
 University of Dodoma
 College of Humanities and Social Science | 11th
 Building, P.O. Box 743,
 40478 Dodoma


In Collaboration with
 President's Office, Regional Administration
 and Local Governments,
 Sokome Building,
 P.O. Box 1923,
 41185 Dodoma

Client
 PRESIDENT'S OFFICE, REGIONAL ADMINISTRATION AND LOCAL GOVERNMENTS,
 MKAPA BUILDING, P.O. BOX 1923, 41185 DODOMA

Project
 STANDARD DESIGN FOR COUNCIL LEVEL HOSPITALS IN TANZANIA

Drawing title
**MATERNITY WAITING
 HOME
 Roof Plan**

| | |
|----------------|------------------|
| Project number | MWH A/102 |
| Drawn by | JCR |
| Checked by | DCNM |
| 24 APRIL 2018 | Scale 1:125 |

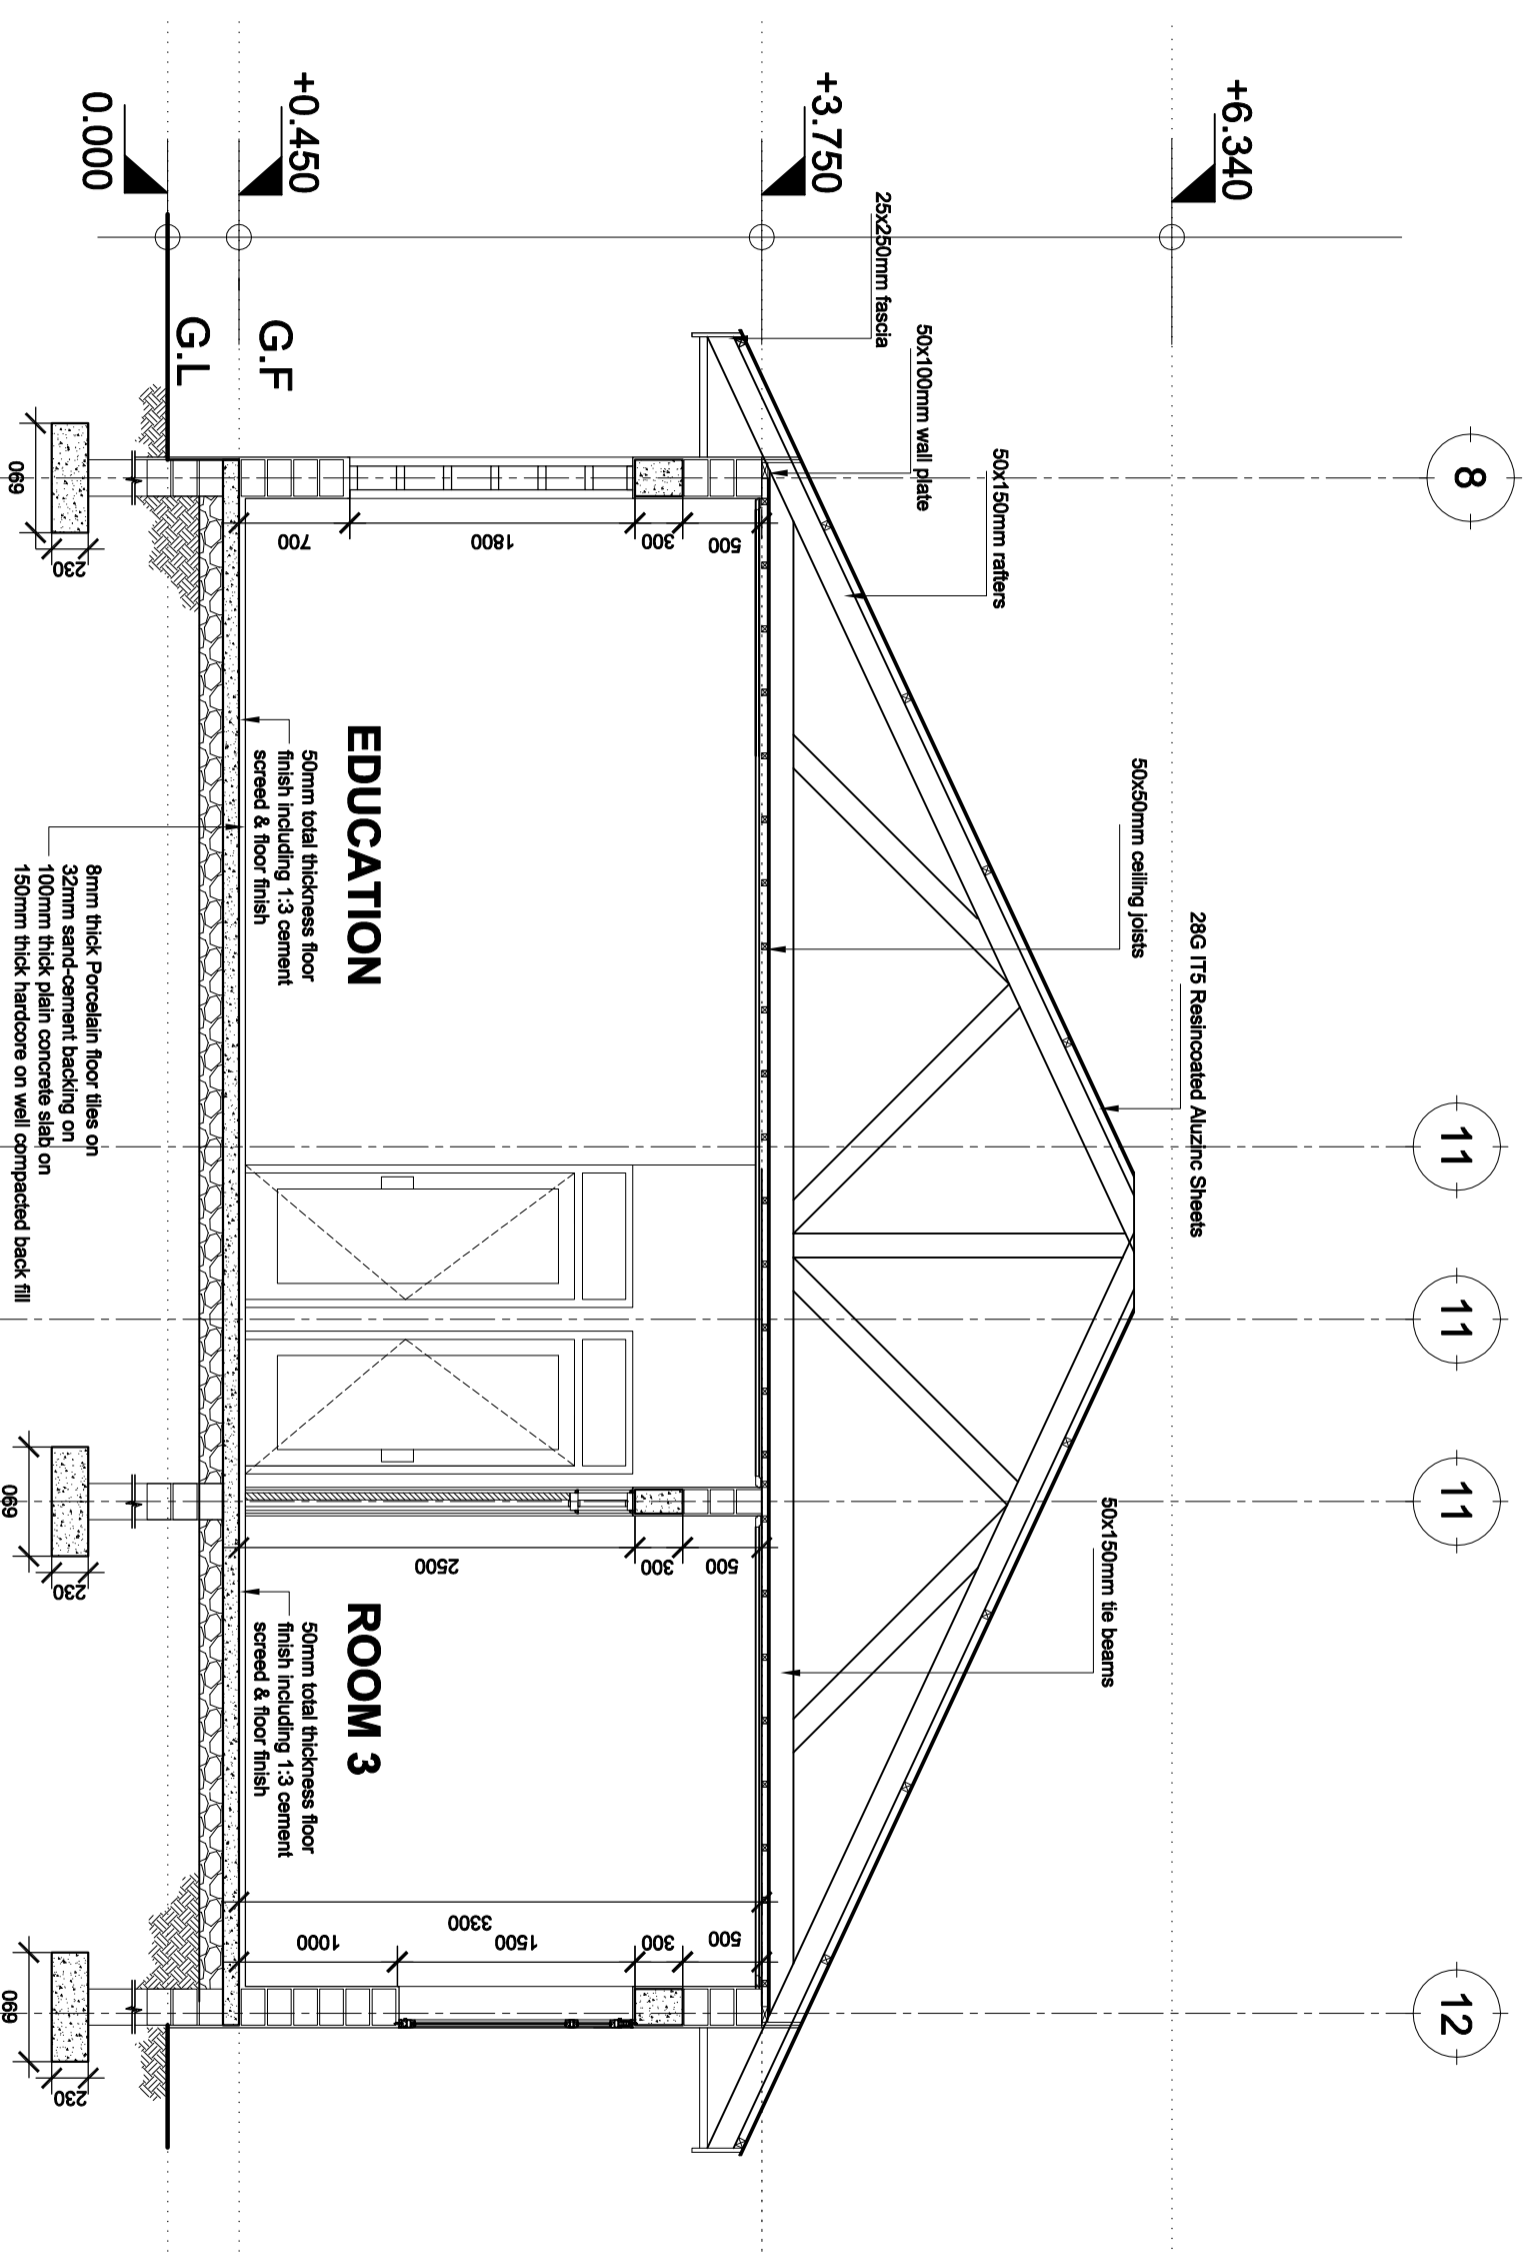

SECTION Y:Y
SCALE: 1:50


Building Section
 Planning and Policy Department
 Ministry of Health, Community Development,
 Gender Elderly and Children.
 University of Dodoma
 College of Humanities and Social Science | 1th
 Building, P.O. Box 743,
 40478 Dodoma

In Collaboration with
 President's Office, Regional Administration
 and Local Governments,
 Sokome Building,
 P.O. Box 1923,
 41185 Dodoma

Client
 PRESIDENT'S OFFICE, REGIONAL ADMINISTRATION AND LOCAL GOVERNMENTS,
 MKAPA BUILDING, P.O. BOX 1923, 41185 DODOMA

Project
 STANDARD DESIGN FOR COUNCIL LEVEL HOSPITALS IN TANZANIA

| | | |
|----------------|------|---|
| Drawing title | | MATERNITY WAITING HOME Section Y:Y |
| Project number | | |
| Drawn by | JCR | MWH A/103 |
| Checked by | DCNM | |
| Scale | | 1:100 |

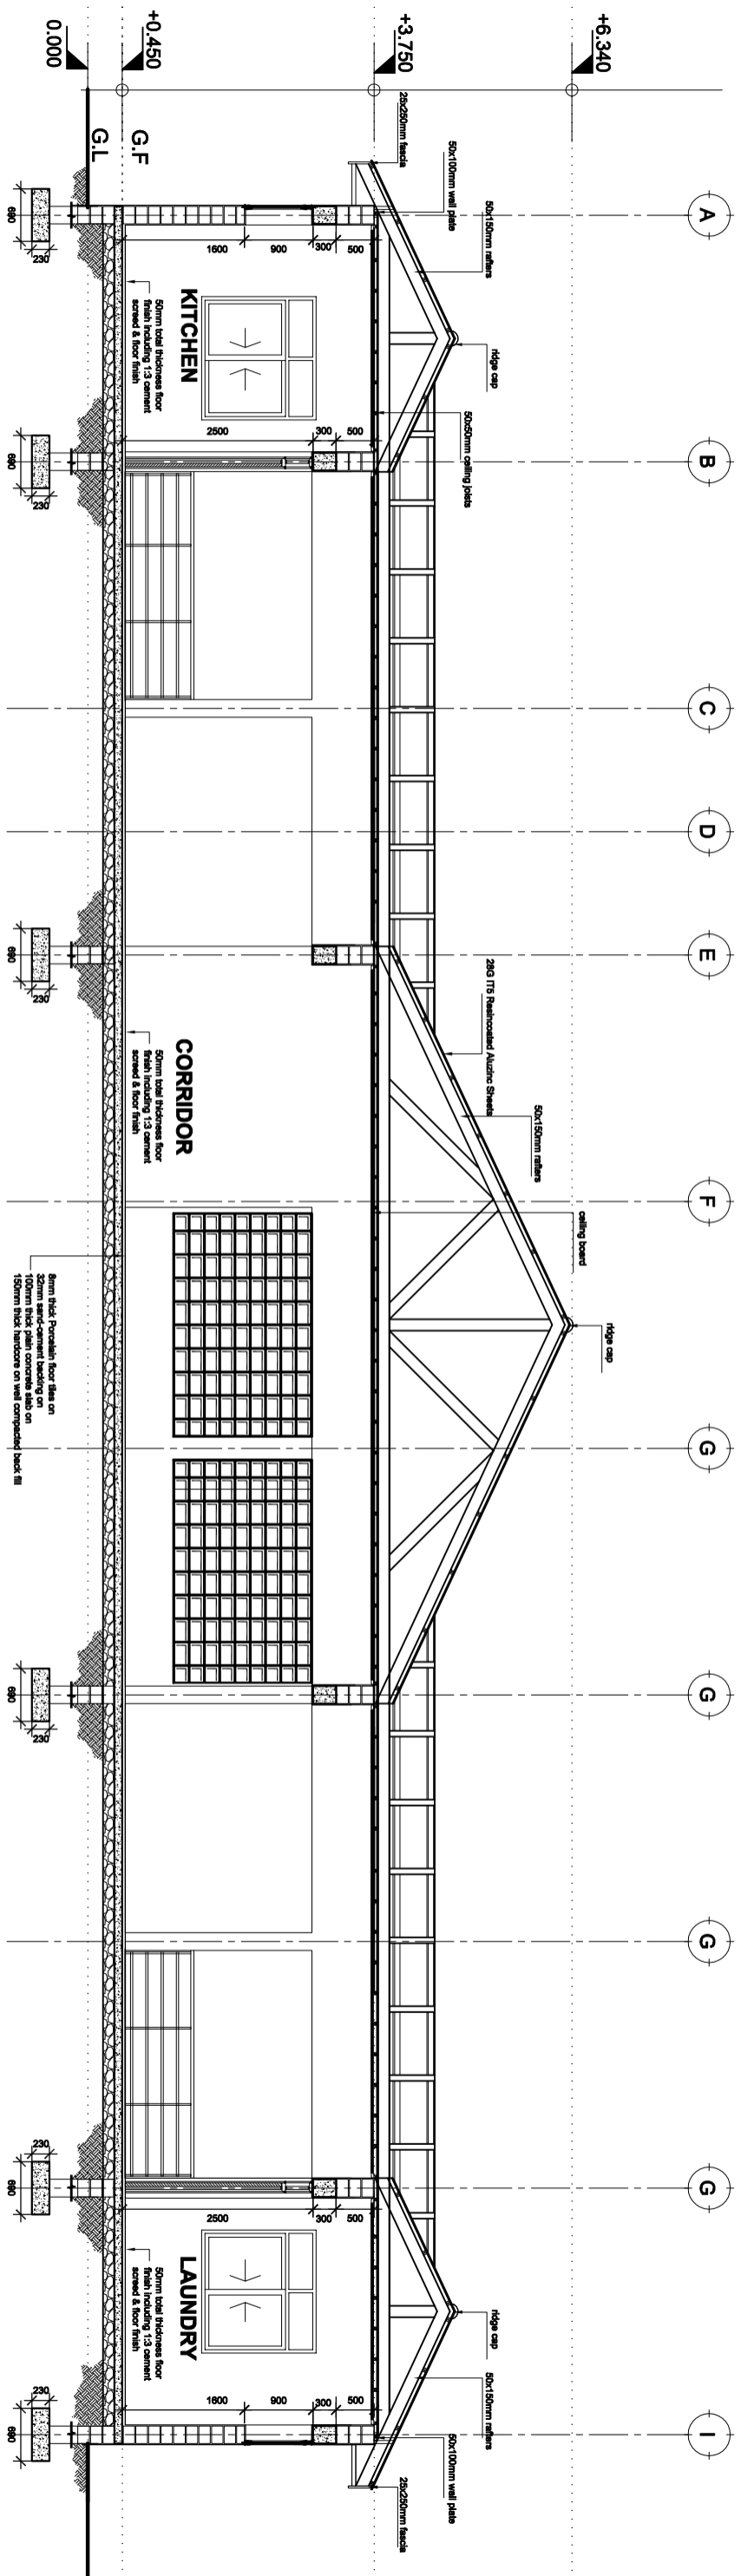

SECTION X:X

SCALE: 1:100


Building Section
 Planning and Policy Department
 Ministry of Health, Community Development,
 Gender Elderly and Children.
 University of Dodoma
 College of Humanities and Social Science | 11th
 Building, P.O. Box 743,
 40478 Dodoma

In Collaboration with
 President's Office, Regional Administration
 and Local Governments,
 Sokome Building,
 P.O. Box 1923,
 41185 Dodoma


Client
 PRESIDENT'S OFFICE, REGIONAL ADMINISTRATION AND LOCAL GOVERNMENTS,
 MKAPA BUILDING, P.O. BOX 1923, 41185 DODOMA

Project
 STANDARD DESIGN FOR COUNCIL LEVEL HOSPITALS IN TANZANIA


| | | |
|----------------|------|---|
| Drawing title | | MATERINITY WAITING HOME Section X:X |
| Project number | | |
| 24 APRIL 2018 | JCR | MWH A/104 |
| Drawn by | DCNM | |
| Checked by | | Scale 1:100 |

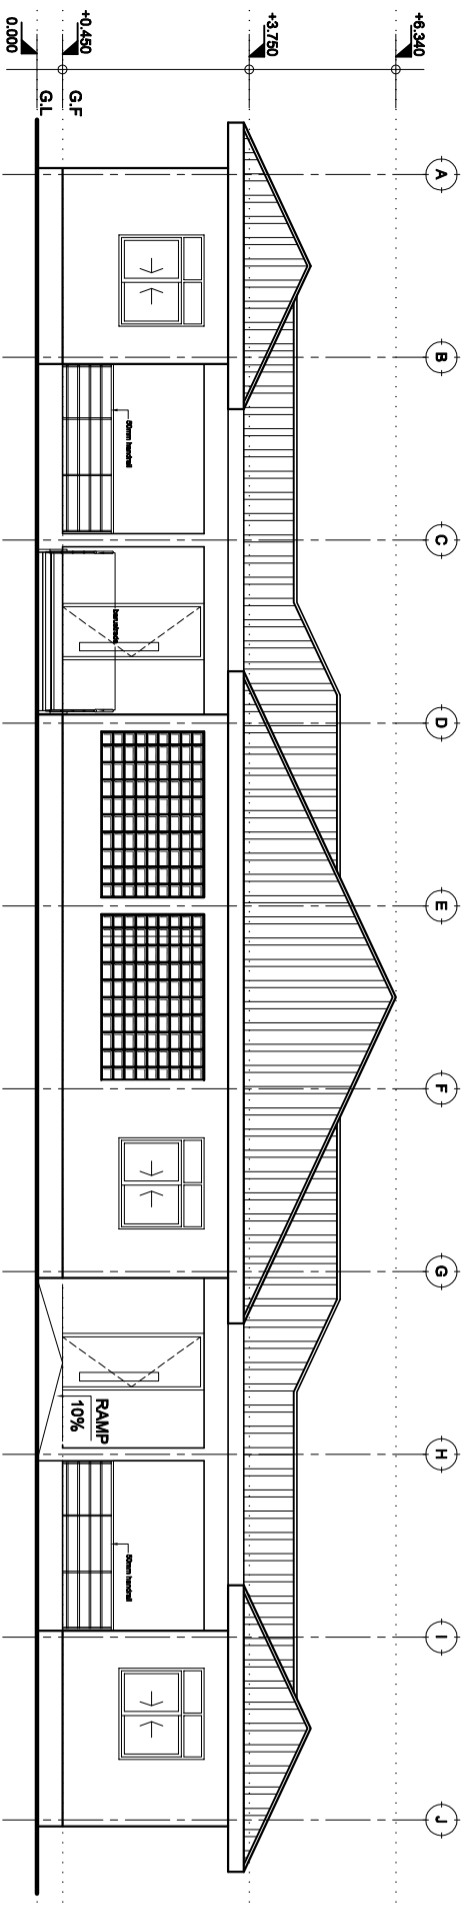


FRONT ELEVATION

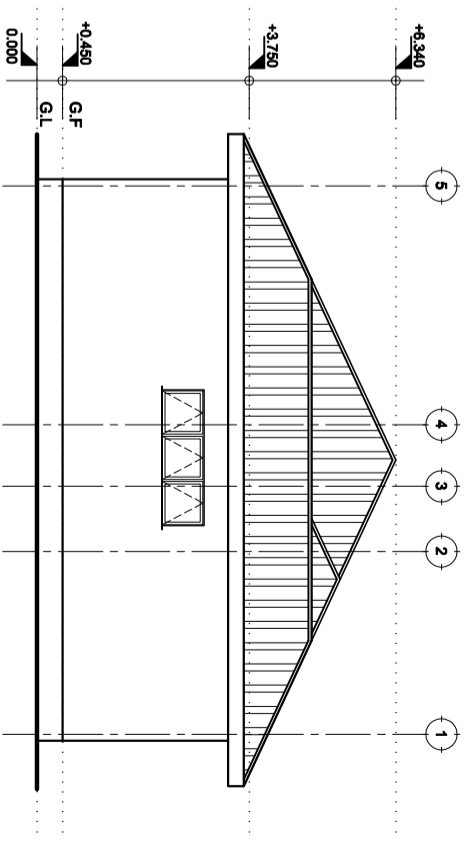

RIGHT SIDE ELEVATION

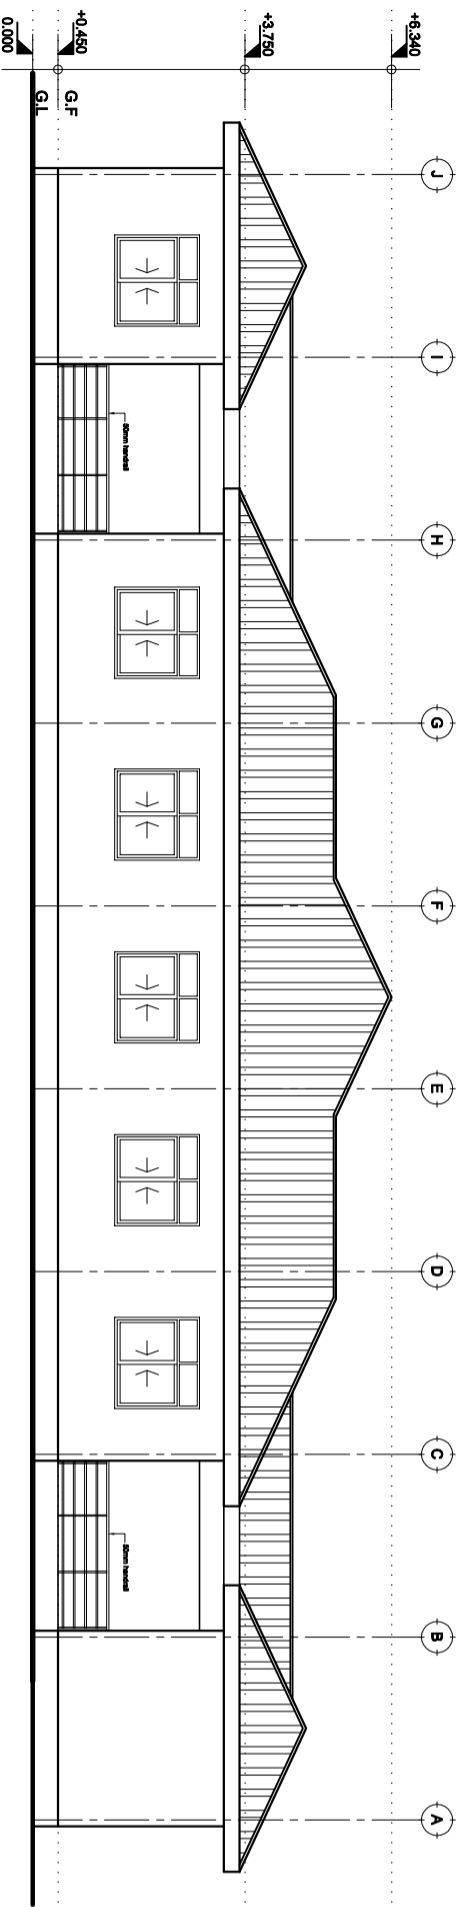

REAR ELEVATION

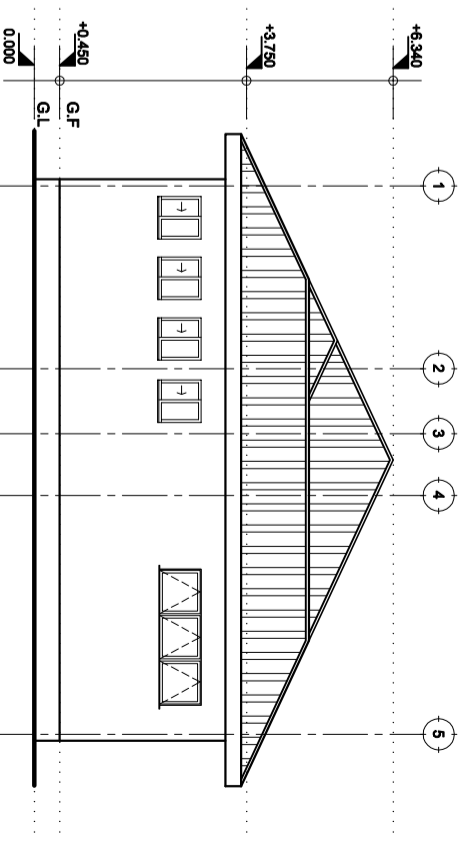

LEFT SIDE ELEVATION

ELEVATIONS

SCALE: 1:100

Building Section
 Planning and Policy Department
 Ministry of Health, Community Development,
 Gender Elderly and Children.
 University of Dodoma
 College of Humanities and Social Science | 1th
 Building, P.O. Box 743,
 40478 Dodoma

In Collaboration with
 President's Office, Regional Administration
 and Local Governments,
 Sokome Building,
 P.O. Box 1923,
 41185 Dodoma

Client
 PRESIDENT'S OFFICE, REGIONAL ADMINISTRATION AND LOCAL GOVERNMENTS,
 MKAPA BUILDING, P.O. BOX 1923, 41185 DODOMA

Project
 STANDARD DESIGN FOR COUNCIL LEVEL HOSPITALS IN TANZANIA

Drawing title
**MATERNITY WAITING
 HOME
 Elevations**

Project number
 24 APRIL 2018

Drawn by
 JCR

Checked by
 DCNM

MWH A/105

Scale 1:100