



DOOR & WINDOW SCHEDULE			
NO.	WIDTH	HEIGHT	TOTAL
D1	1,000mm	2,500mm	25
D2	900mm	2,100mm	10
D3	1,200mm	2,500mm	10
D4	1,500mm	2,500mm	8
W1	1,600mm	1,500mm	9
W2	1600mm	750mm	12
W3	3,000mm	1,500mm	4
W4	3,000mm	1,500mm	3
W5	1,500mm	1,500mm	12
W6	2,100mm	1,500mm	5
W7	1,000mm	750mm	20

TOTAL FLOOR AREA = 635.57 SQM

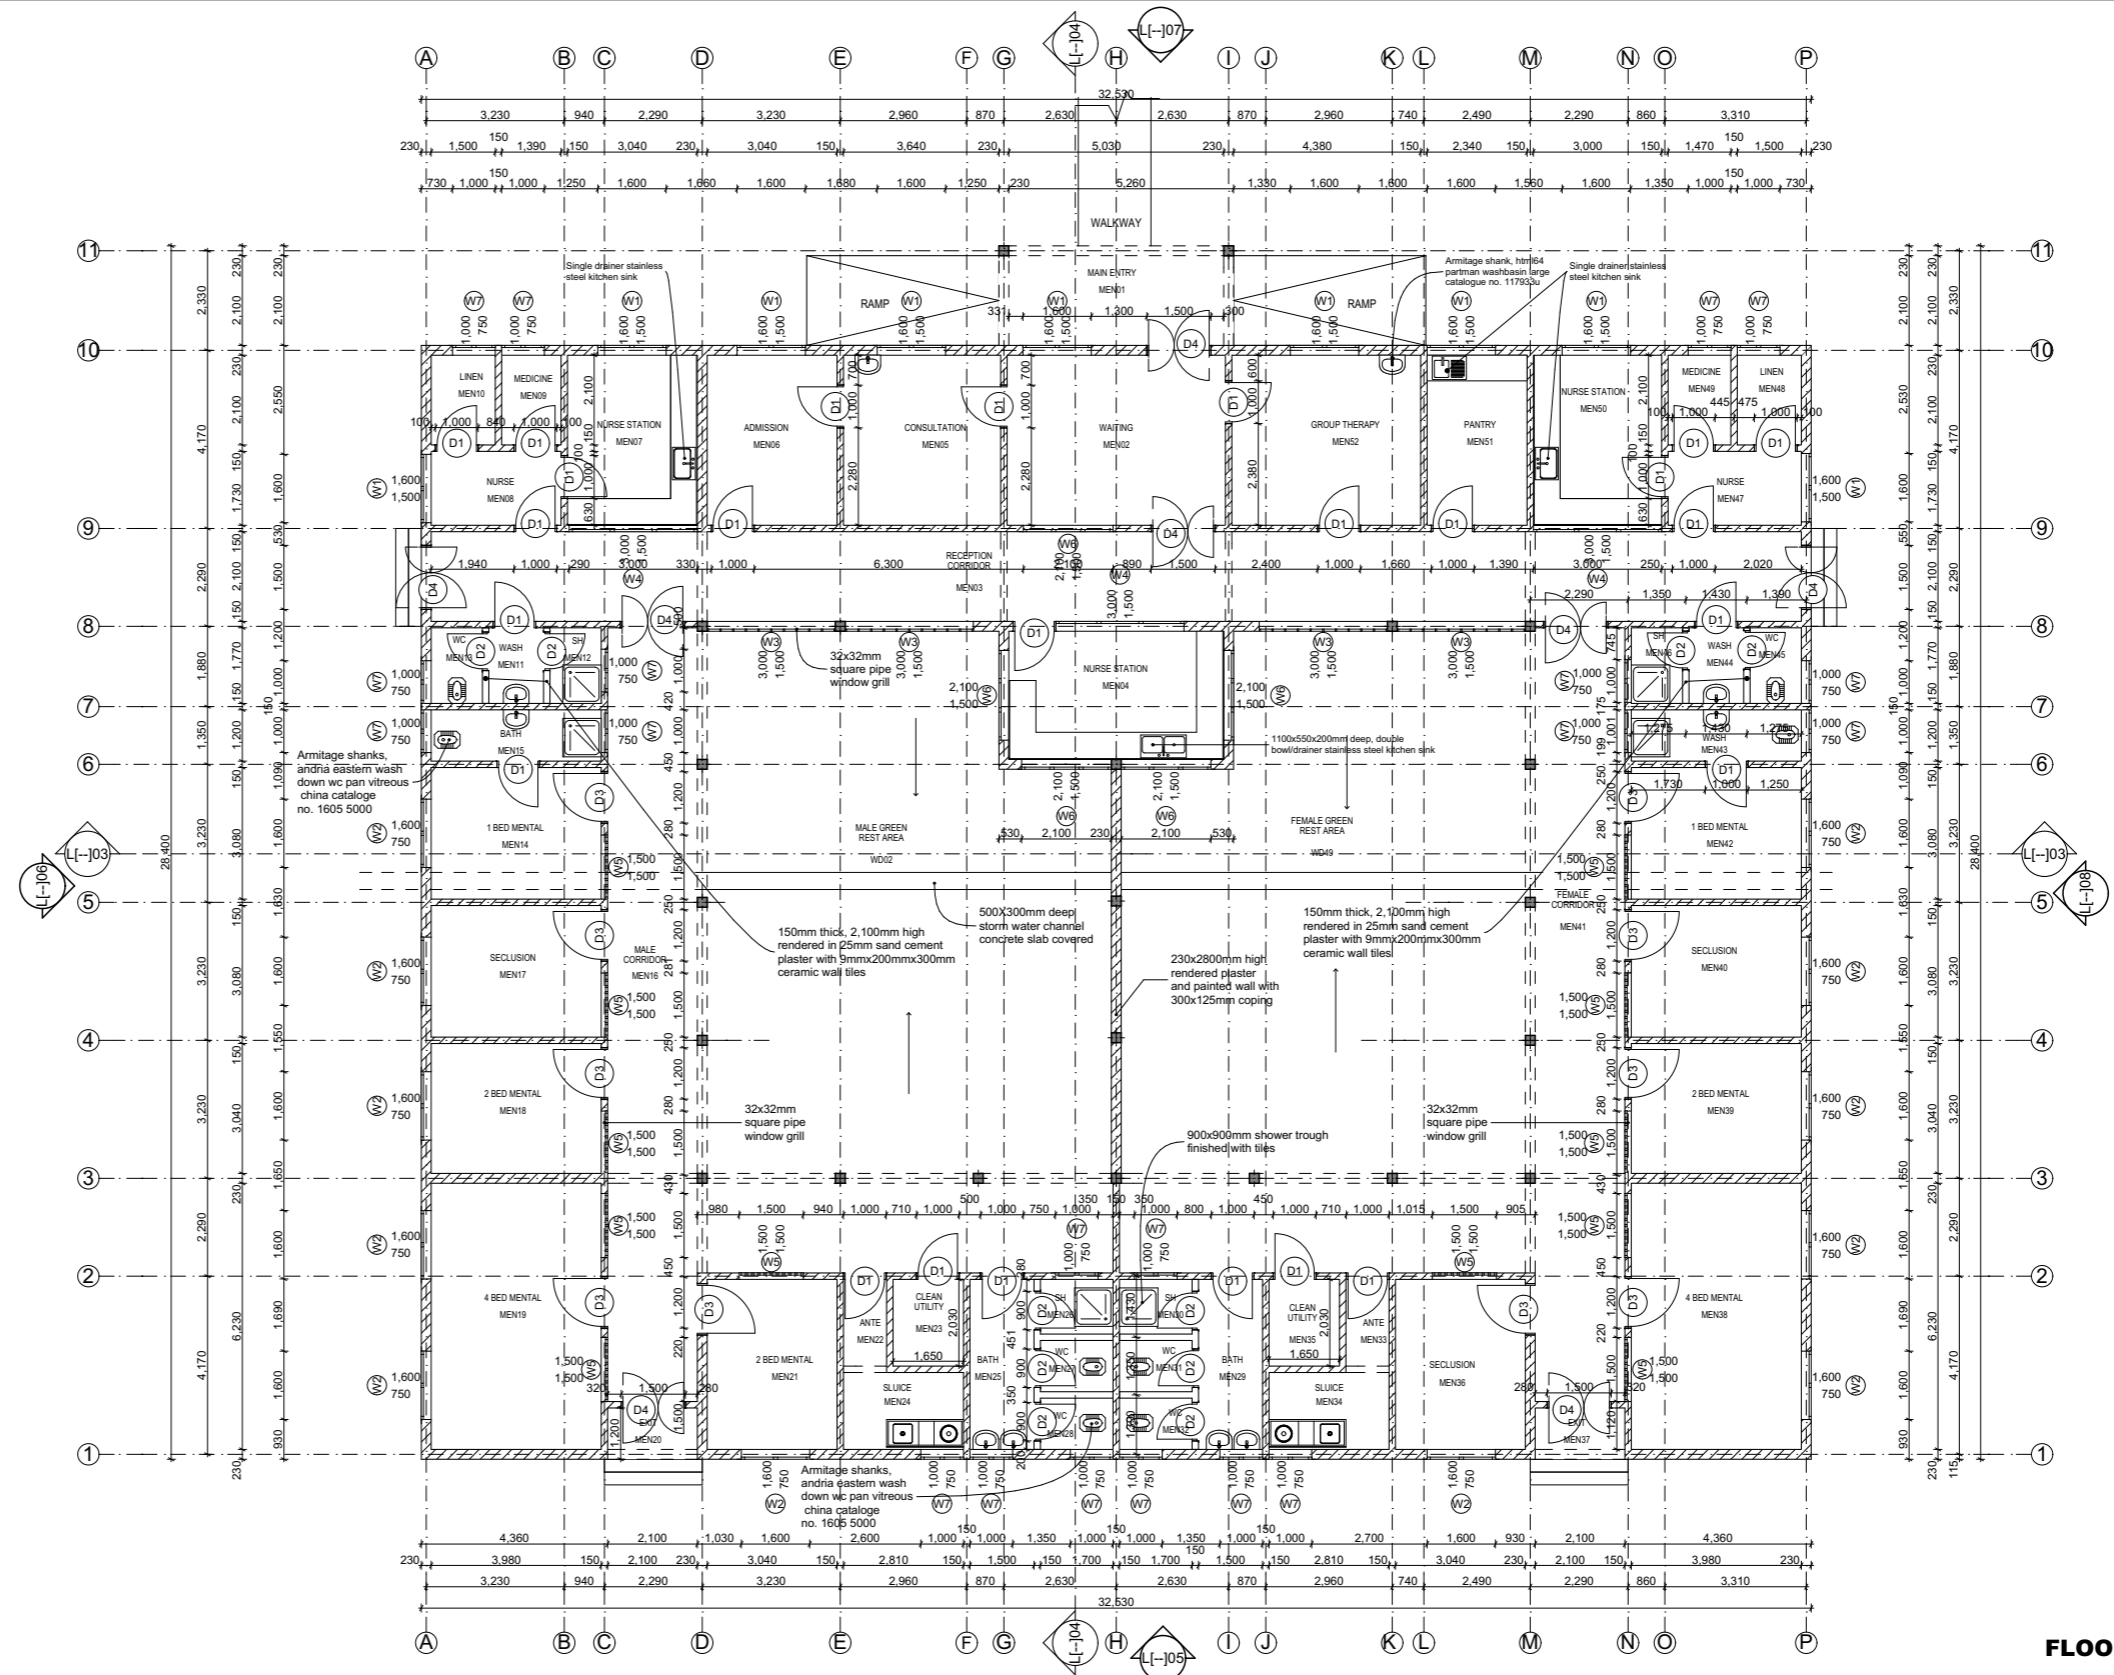


**FLOOR PLAN L[-]102**

Building Section Planning and Policy Department Ministry of Health, Community Development, Gender Elderly and Children. University of Dodoma College of Humanities and Social Science 11th Building, P.O. Box 743, 40478 Dodoma	In Collaboration with President's Office, Regional Administration and Local Government. Mkapa Building, P.O. Box 1923, 41185 Dodoma	Client PRESIDENT'S OFFICE, REGIONAL ADMINISTRATION AND LOCAL GOVERNMENT, MKAPA BUILDING, P.O. BOX 1923, 41185 DODOMA	Drawing title <b>MENTAL HEALTH WARD          GROUND FLOOR PLAN</b>	
			Project number	MEN/A101
			Date May, 2018	
			Drawn by AAI	Checked by DCNM

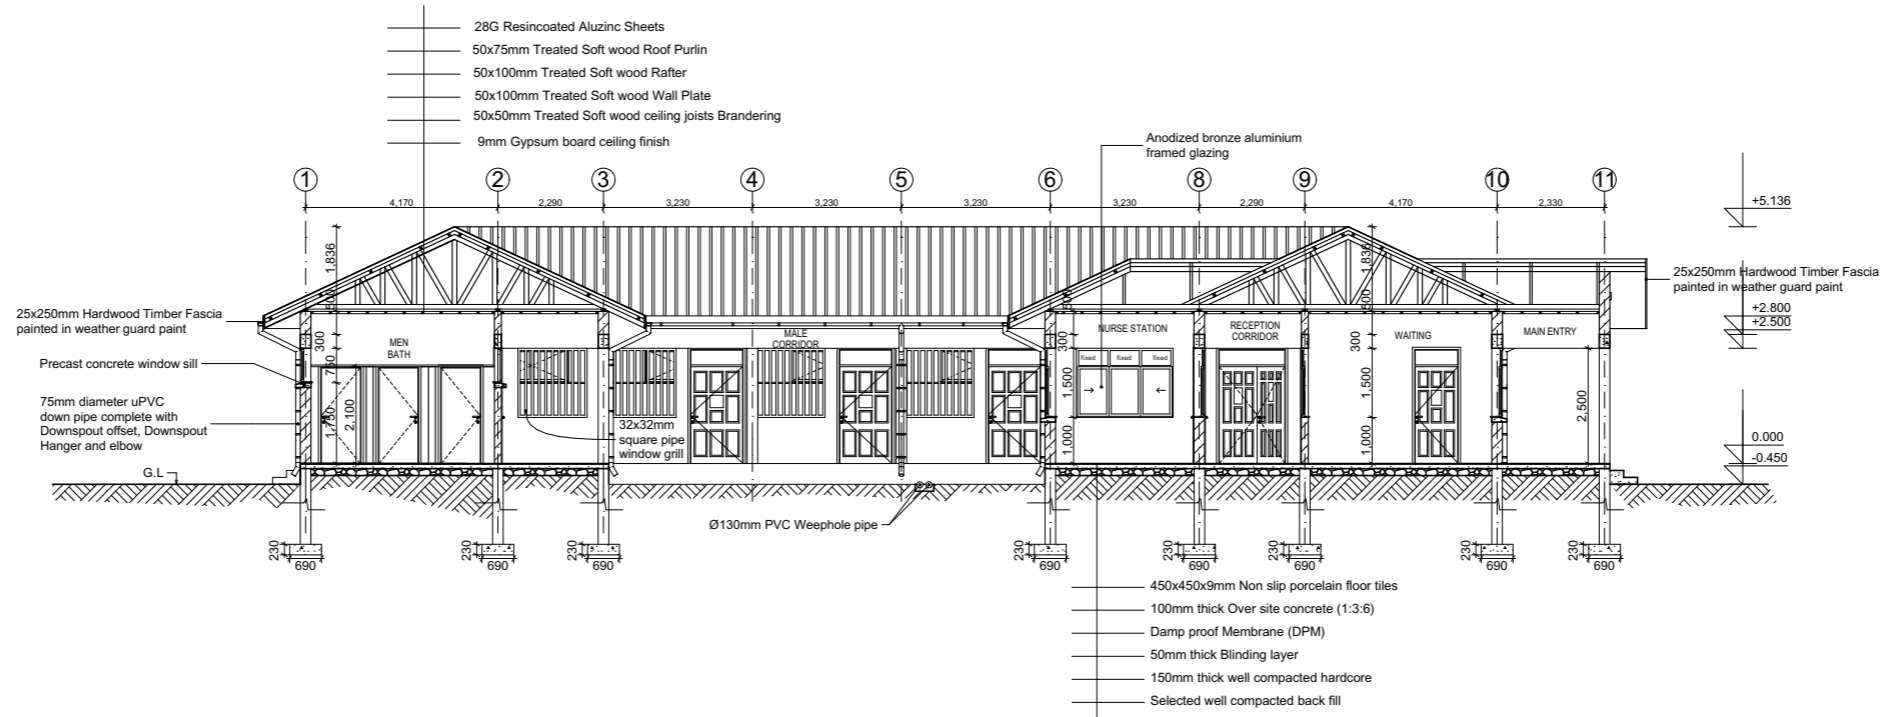

SECTION L1-J04

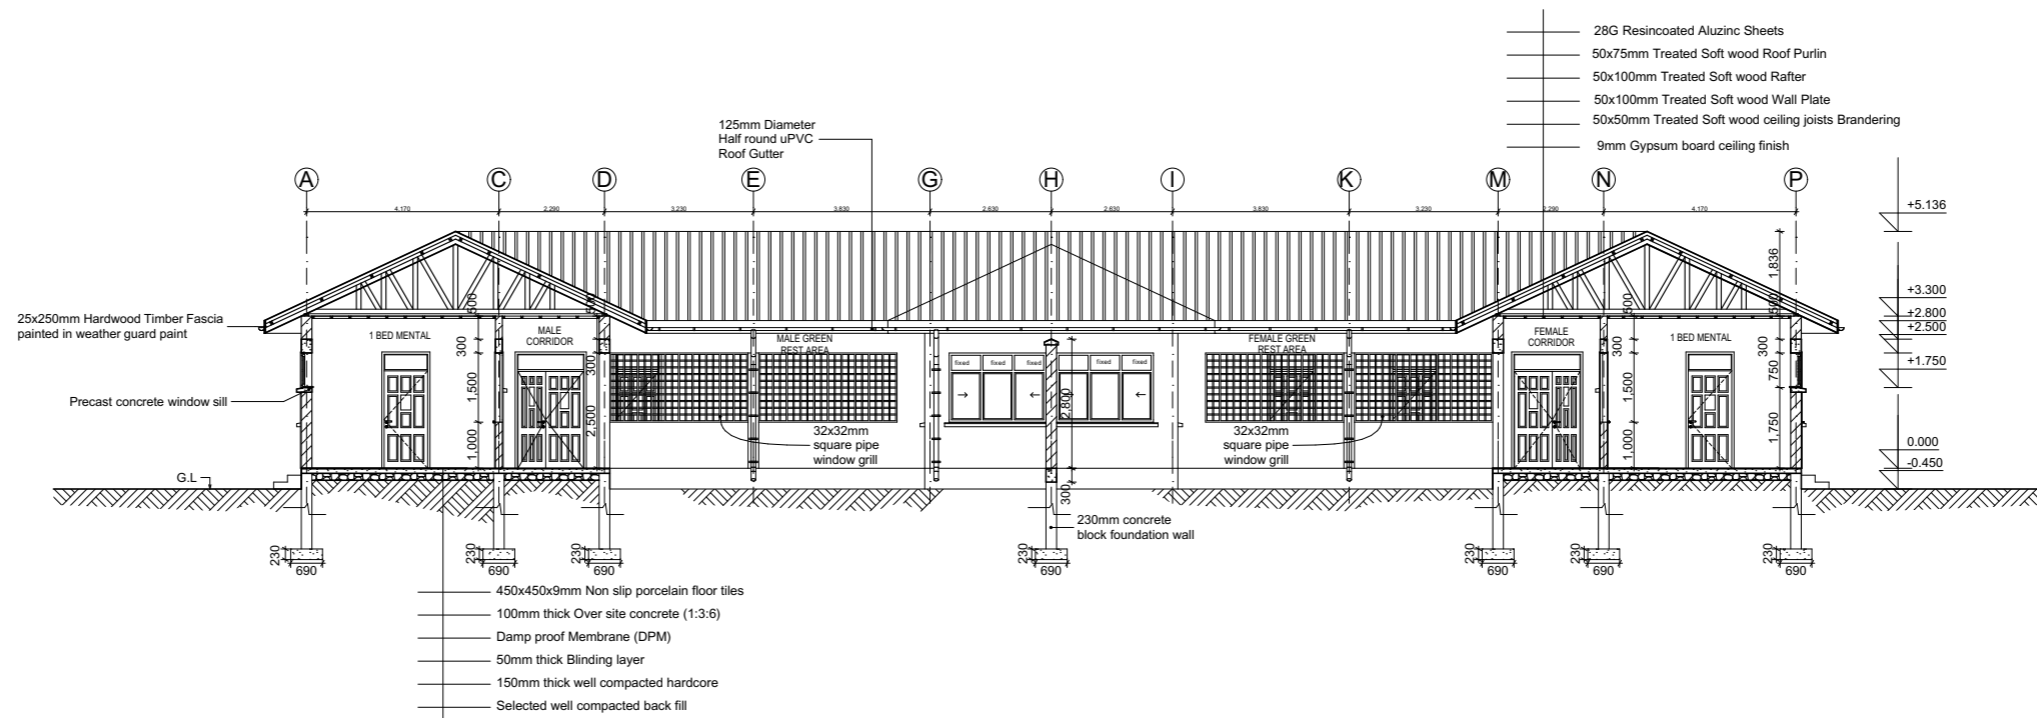


SECTION L1-J03

Building Section  
 Planning and Policy Department  
 Ministry of Health, Community Development,  
 Gender Elderly and Children.  
 University of Dodoma  
 College of Humanities and Social Science 11th  
 Building, P.O. Box 743,  
 40478 Dodoma


In Collaboration with President's Office, Regional Administration  
 and Local Government.  
 Mkapa Building,  
 P.O. Box 1923,  
 41185 Dodoma

Client  
 PRESIDENT'S OFFICE, REGIONAL ADMINISTRATION AND  
 LOCAL GOVERNMENT, MKAPA BUILDING,  
 P.O. BOX 1923, 41185 DODOMA  
 Project  
 STANDARD DESIGN FOR COUNCIL LEVEL HOSPITALS IN  
 TANZANIA

Drawing title		MENTAL HEALTH WARD SECTION	
Project number		MEN/A301	
Date	May, 2018		
Drawn by	AAI		
Checked by	DCNM	Scale	1:150

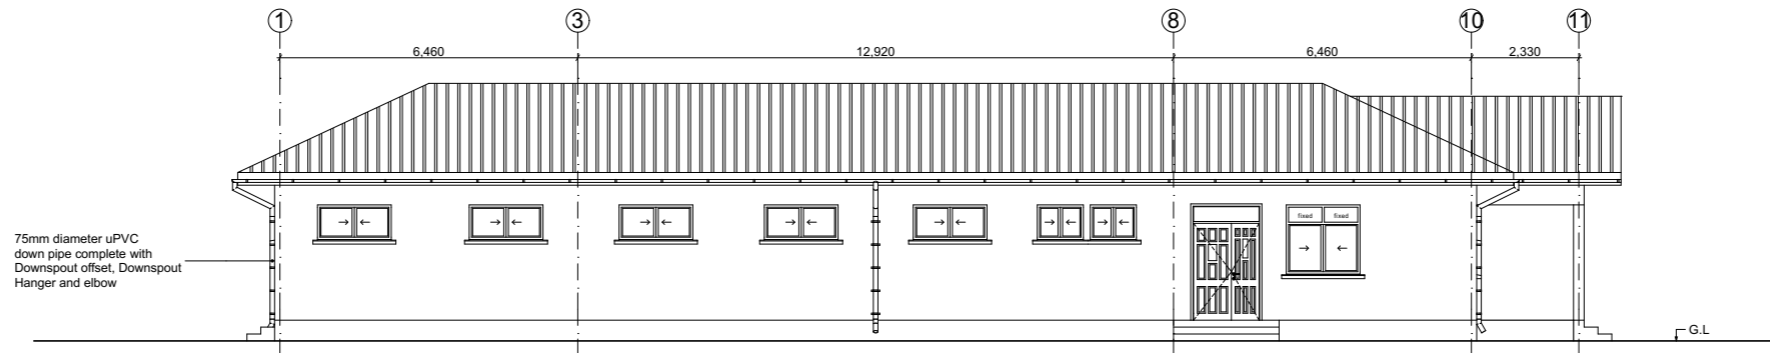

**ELEVATION L[-]08**

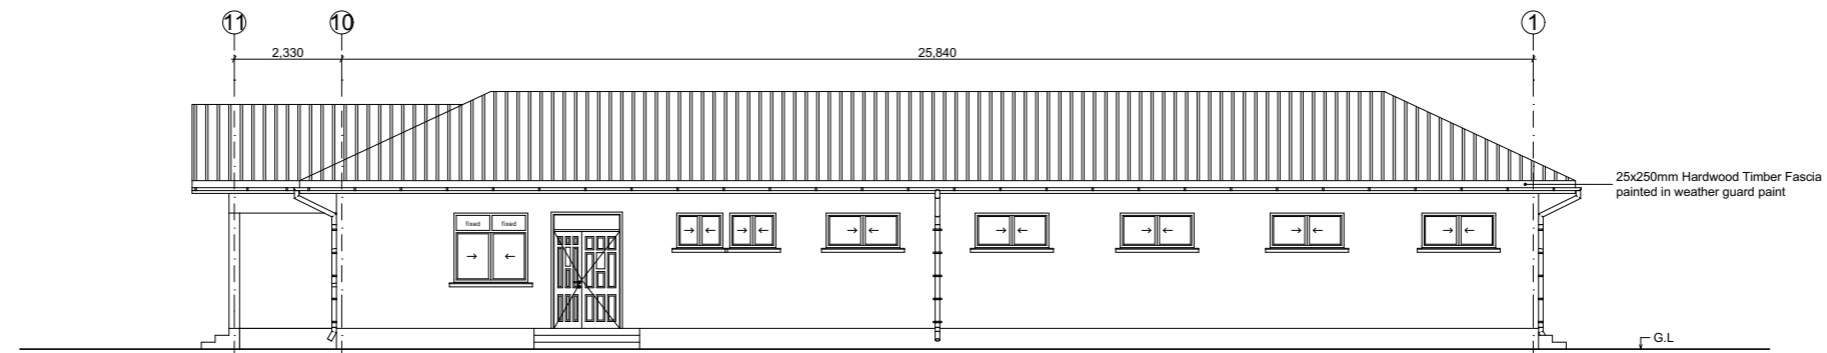

**ELEVATION L[-]06**

Building Section  
 Planning and Policy Department  
 Ministry of Health, Community Development,  
 Gender Elderly and Children.  
 University of Dodoma  
 College of Humanities and Social Science 11th  
 Building, P.O. Box 743,  
 40478 Dodoma

In Collaboration with

President's Office, Regional Administration  
 and Local Government.  
 Mkapa Building,  
 P.O. Box 1923,  
 41185 Dodoma

Client

PRESIDENT'S OFFICE, REGIONAL ADMINISTRATION AND  
 LOCAL GOVERNMENT, MKAPA BUILDING,  
 P.O. BOX 1923, 41185 DODOMA

Project

STANDARD DESIGN FOR COUNCIL LEVEL HOSPITALS IN  
 TANZANIA

Drawing title

MENTAL HEALTH WARD  
 ELEVATION

Project number

MEN/A202

Date

May, 2018

Drawn by


AAI

Checked by


DCNM

Scale

1:150

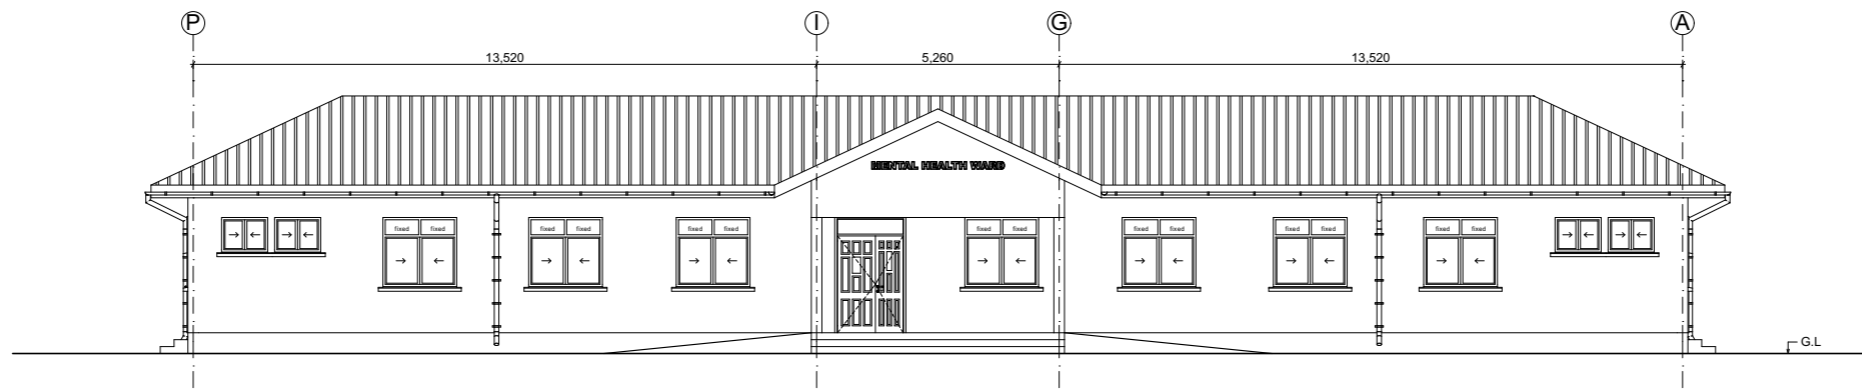

**ELEVATION L[-]J07**

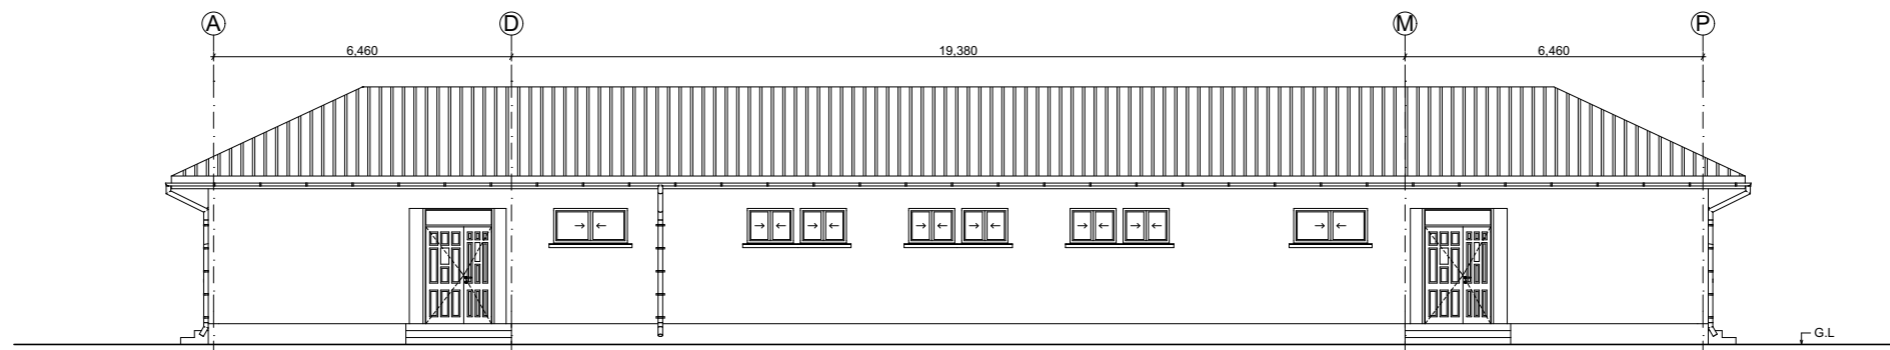

**ELEVATION L[-]J05**

Building Section  
 Planning and Policy Department  
 Ministry of Health, Community Development,  
 Gender Elderly and Children.  
 University of Dodoma  
 College of Humanities and Social Science 11th  
 Building, P.O. Box 743,  
 40478 Dodoma

In Collaboration with

President's Office, Regional Administration  
 and Local Government.  
 Mkapa Building,  
 P.O. Box 1923,  
 41185 Dodoma

Client

PRESIDENT'S OFFICE, REGIONAL ADMINISTRATION AND  
 LOCAL GOVERNMENT, MKAPA BUILDING,  
 P.O. BOX 1923, 41185 DODOMA

Project

STANDARD DESIGN FOR COUNCIL LEVEL HOSPITALS IN  
 TANZANIA

Drawing title

MENTAL HEALTH WARD  
 ELEVATION

Project number

Date May, 2018

Drawn by


AAI

Checked by

DCNM

MEN/A201

Scale 1:150

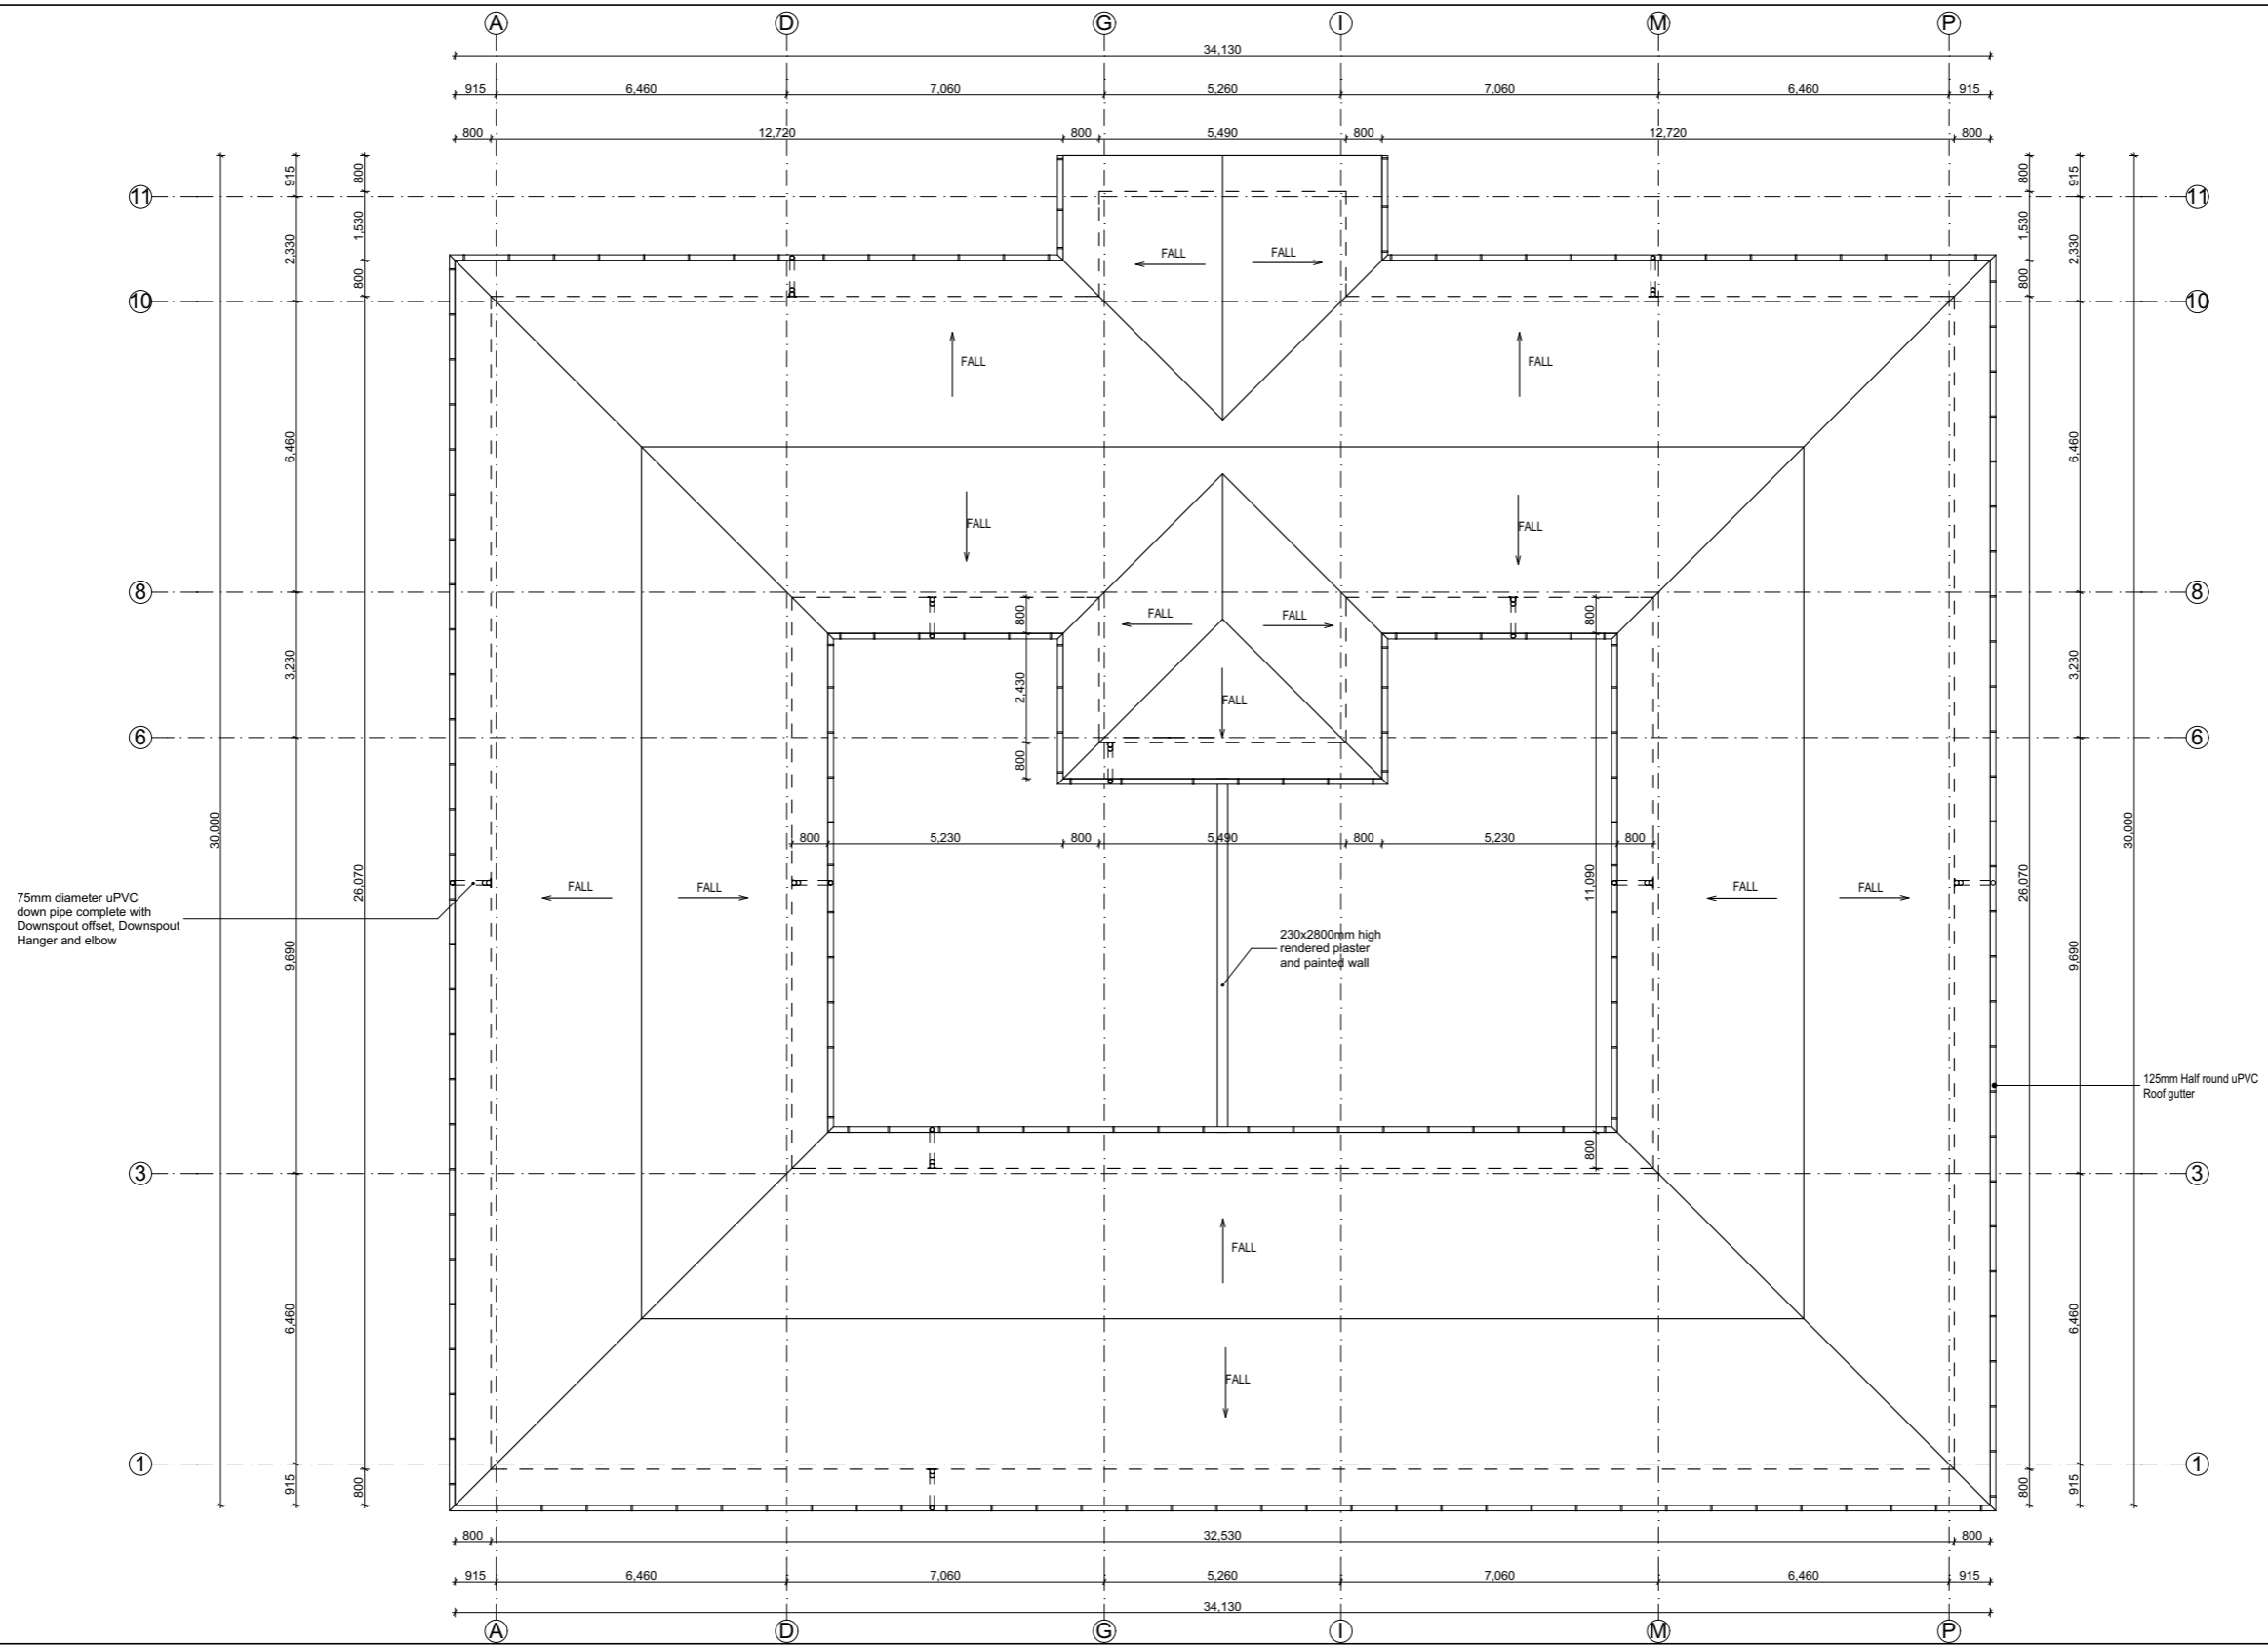

Building Section  
 Planning and Policy Department  
 Ministry of Health, Community Development,  
 Gender Elderly and Children.  
 University of Dodoma  
 College of Humanities and Social Science II th  
 Building, P.O. Box 743,  
 40478 Dodoma

In Collaboration with

President's Office, Regional Administration  
 and Local Government.  
 Mkapa Building,  
 P.O. Box 1923,  
 41185 Dodoma

Client

PRESIDENT'S OFFICE, REGIONAL ADMINISTRATION AND  
 LOCAL GOVERNMENT, MKAPA BUILDING,  
 P.O. BOX 1923, 41185 DODOMA

Project

STANDARD DESIGN FOR COUNCIL LEVEL HOSPITALS IN  
 TANZANIA

Drawing title

MENTAL HEALTH WARD  
 ROOF PLAN

Project number

Date May, 2018

Drawn by AAI

Checked by DCNM

MEN/A102

Scale 1:150