


DOOR & WINDOW SCHEDULE			
NO.	WIDTH	HEIGHT	TOTAL
D1	1,000mm	2,500mm	13
D2	900mm	2,100mm	9
D3	900mm	2,500mm	4
D4	1,500mm	2,500mm	7
D5	1,200mm	2,500mm	4
W1	1,600mm	1,500mm	13
W2	2,400mm	1,500mm	5
W3	1,200mm	1,500mm	5
W4	3,000mm	1,500mm	4
W5	1,200mm	750mm	4
W6	1,500mm	1,500mm	4
W7	1,000mm	750mm	15

TOTAL FLOOR AREA = 531 SQM

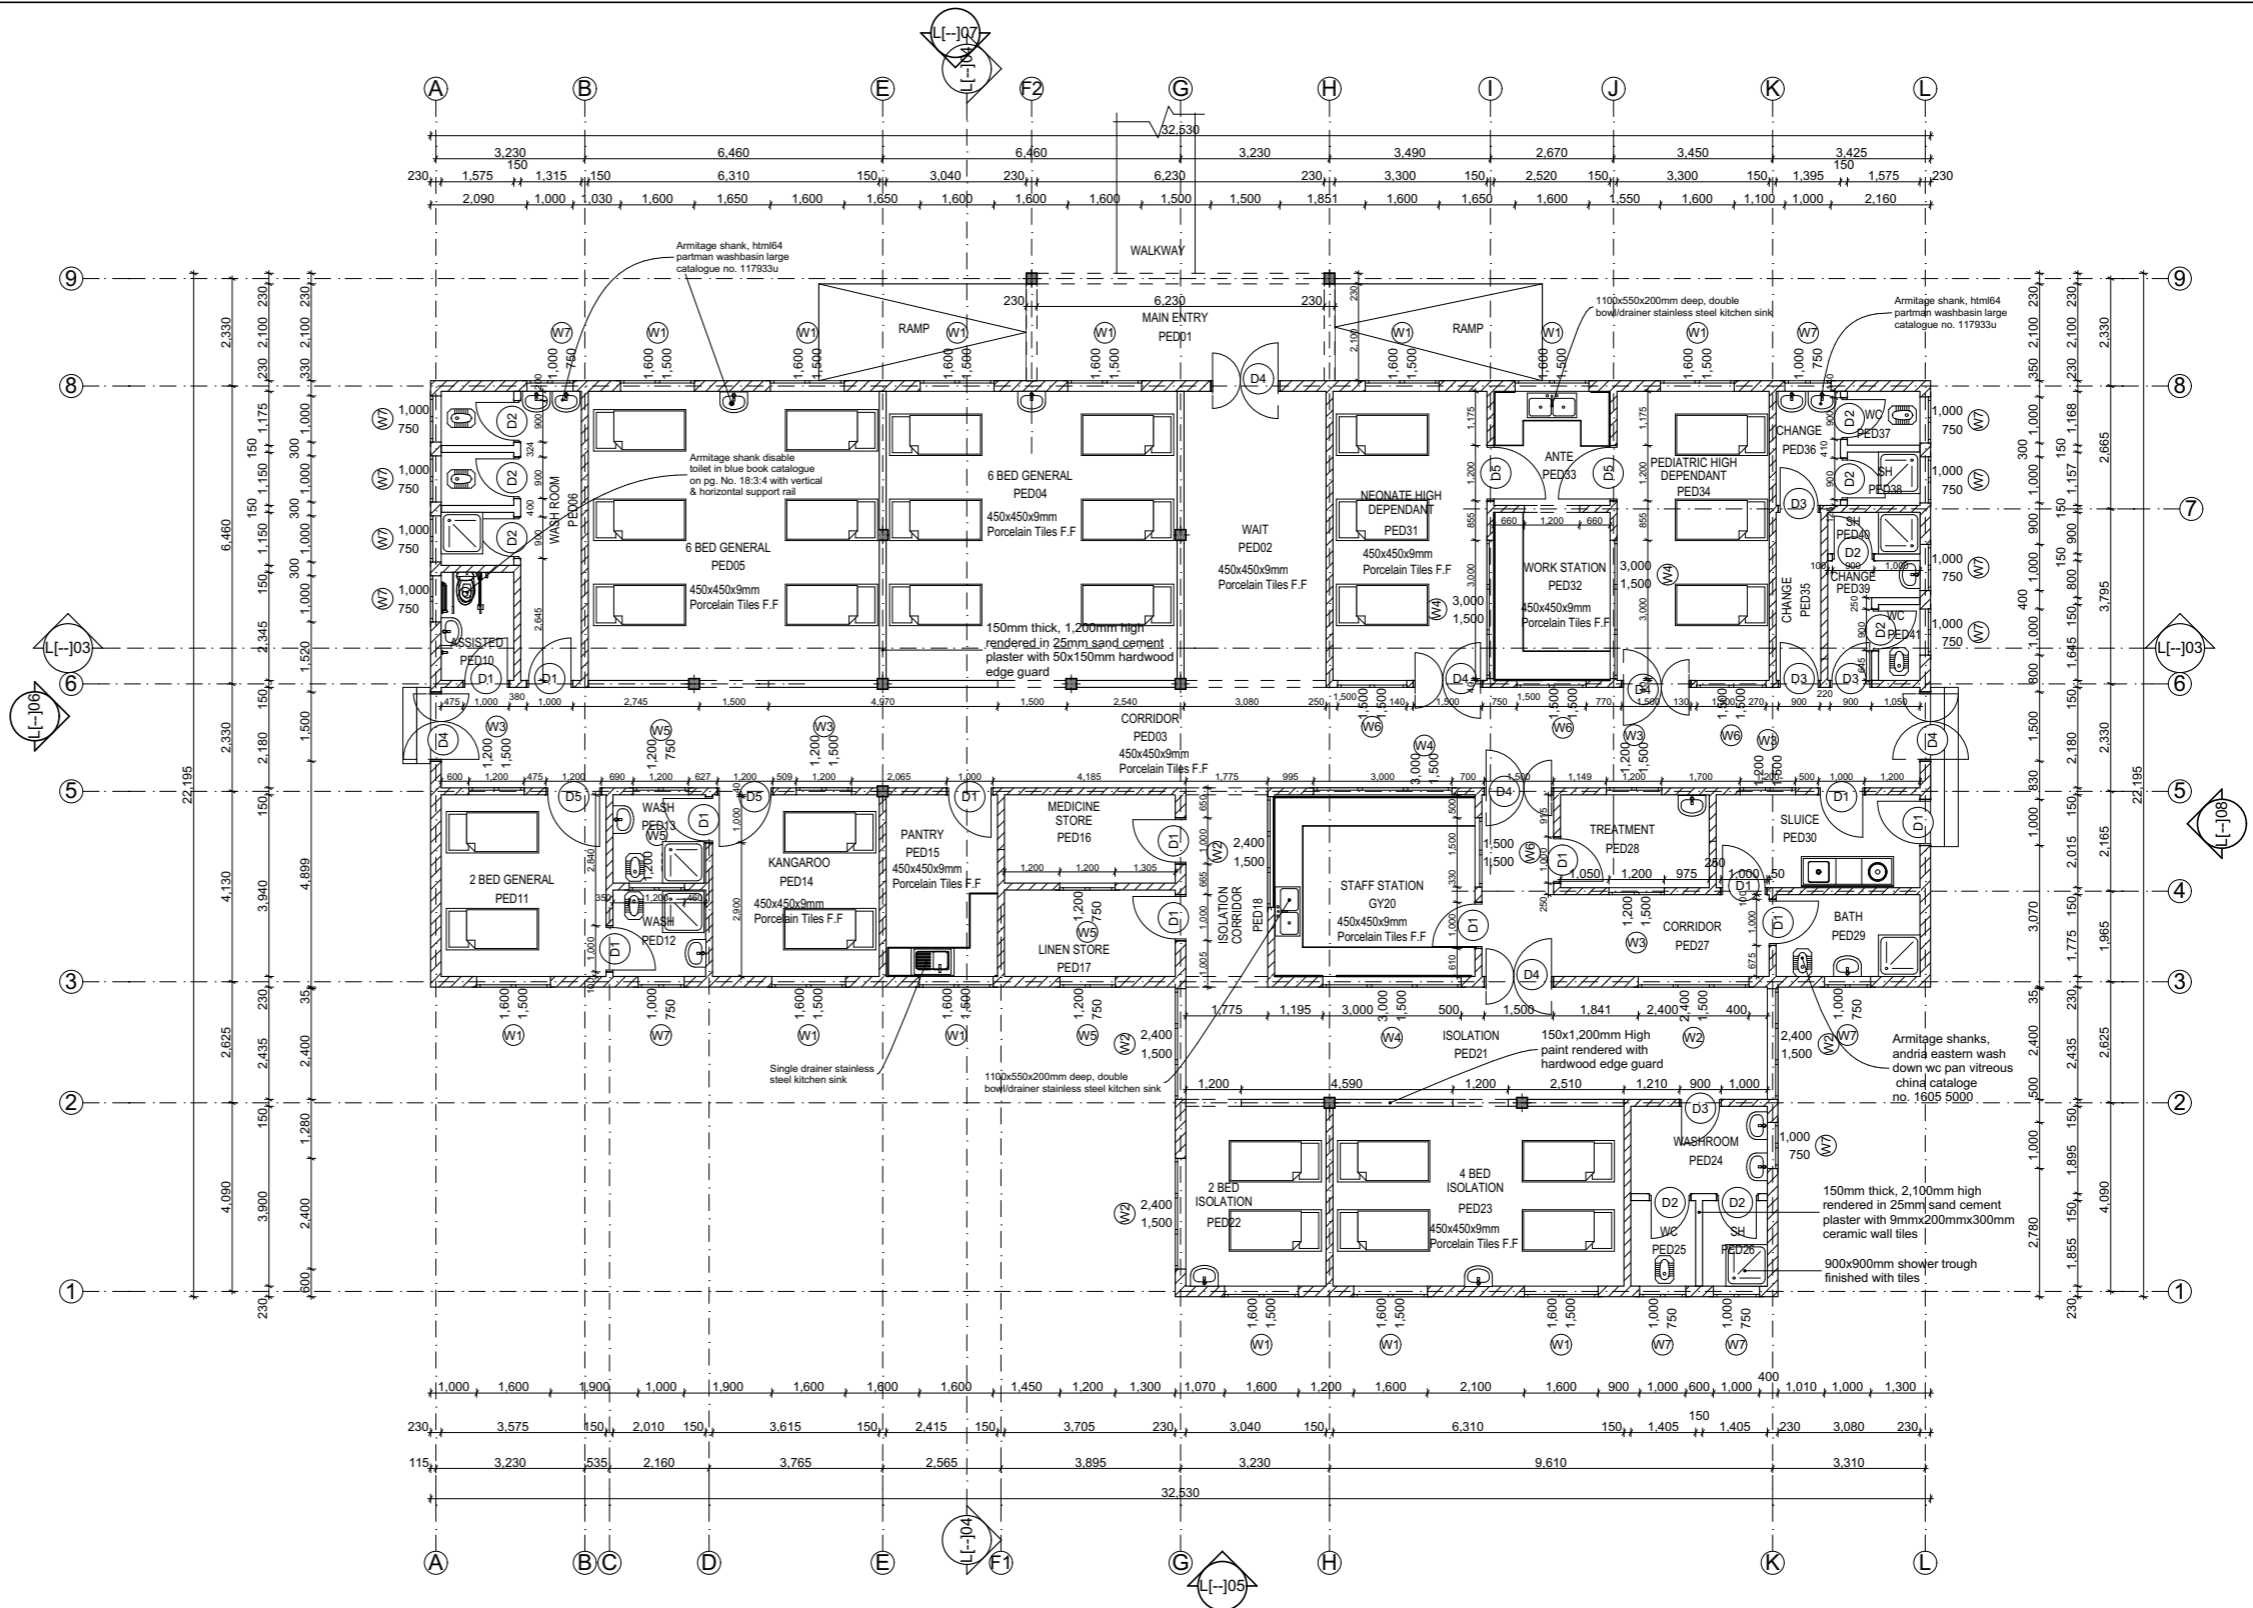

FLOOR PLAN L[-]J02

Building Section  
 Planning and Policy Department  
 Ministry of Health, Community Development,  
 Gender Elderly and Children.  
 University of Dodoma  
 College of Humanities and Social Science II th  
 Building, P.O. Box 743,  
 40478 Dodoma

In Collaboration with President's Office, Regional Administration  
 and Local Government.  
 Mkapa Building,  
 P.O. Box 1923,  
 41185 Dodoma

Client  
 PRESIDENT'S OFFICE, REGIONAL ADMINISTRATION AND  
 LOCAL GOVERNMENT, MKAPA BUILDING,  
 P.O. BOX 1923, 41185 DODOMA


Project  
 STANDARD DESIGN FOR COUNCIL LEVEL HOSPITALS IN  
 TANZANIA

Drawing title  
 PEDIATRIC WARD  
 GROUND FLOOR PLAN

Project number		PED/A101
Date	May, 2018	
Drawn by	AAI	
Checked by	DCNM	
Scale		1:150

DOOR & WINDOW SCHEDULE			
NO.	WIDTH	HEIGHT	TOTAL
D1	1,000mm	2,500mm	13
D2	900mm	2,100mm	9
D3	900mm	2,500mm	4
D4	1,500mm	2,500mm	7
D5	1,200mm	2,500mm	4
W1	1,600mm	1,500mm	13
W2	2,400mm	1,500mm	5
W3	1,200mm	1,500mm	5
W4	3,000mm	1,500mm	4
W5	1,200mm	750mm	4
W6	1,500mm	1,500mm	4
W7	1,000mm	750mm	15

TOTAL FLOOR AREA = 531 SQM

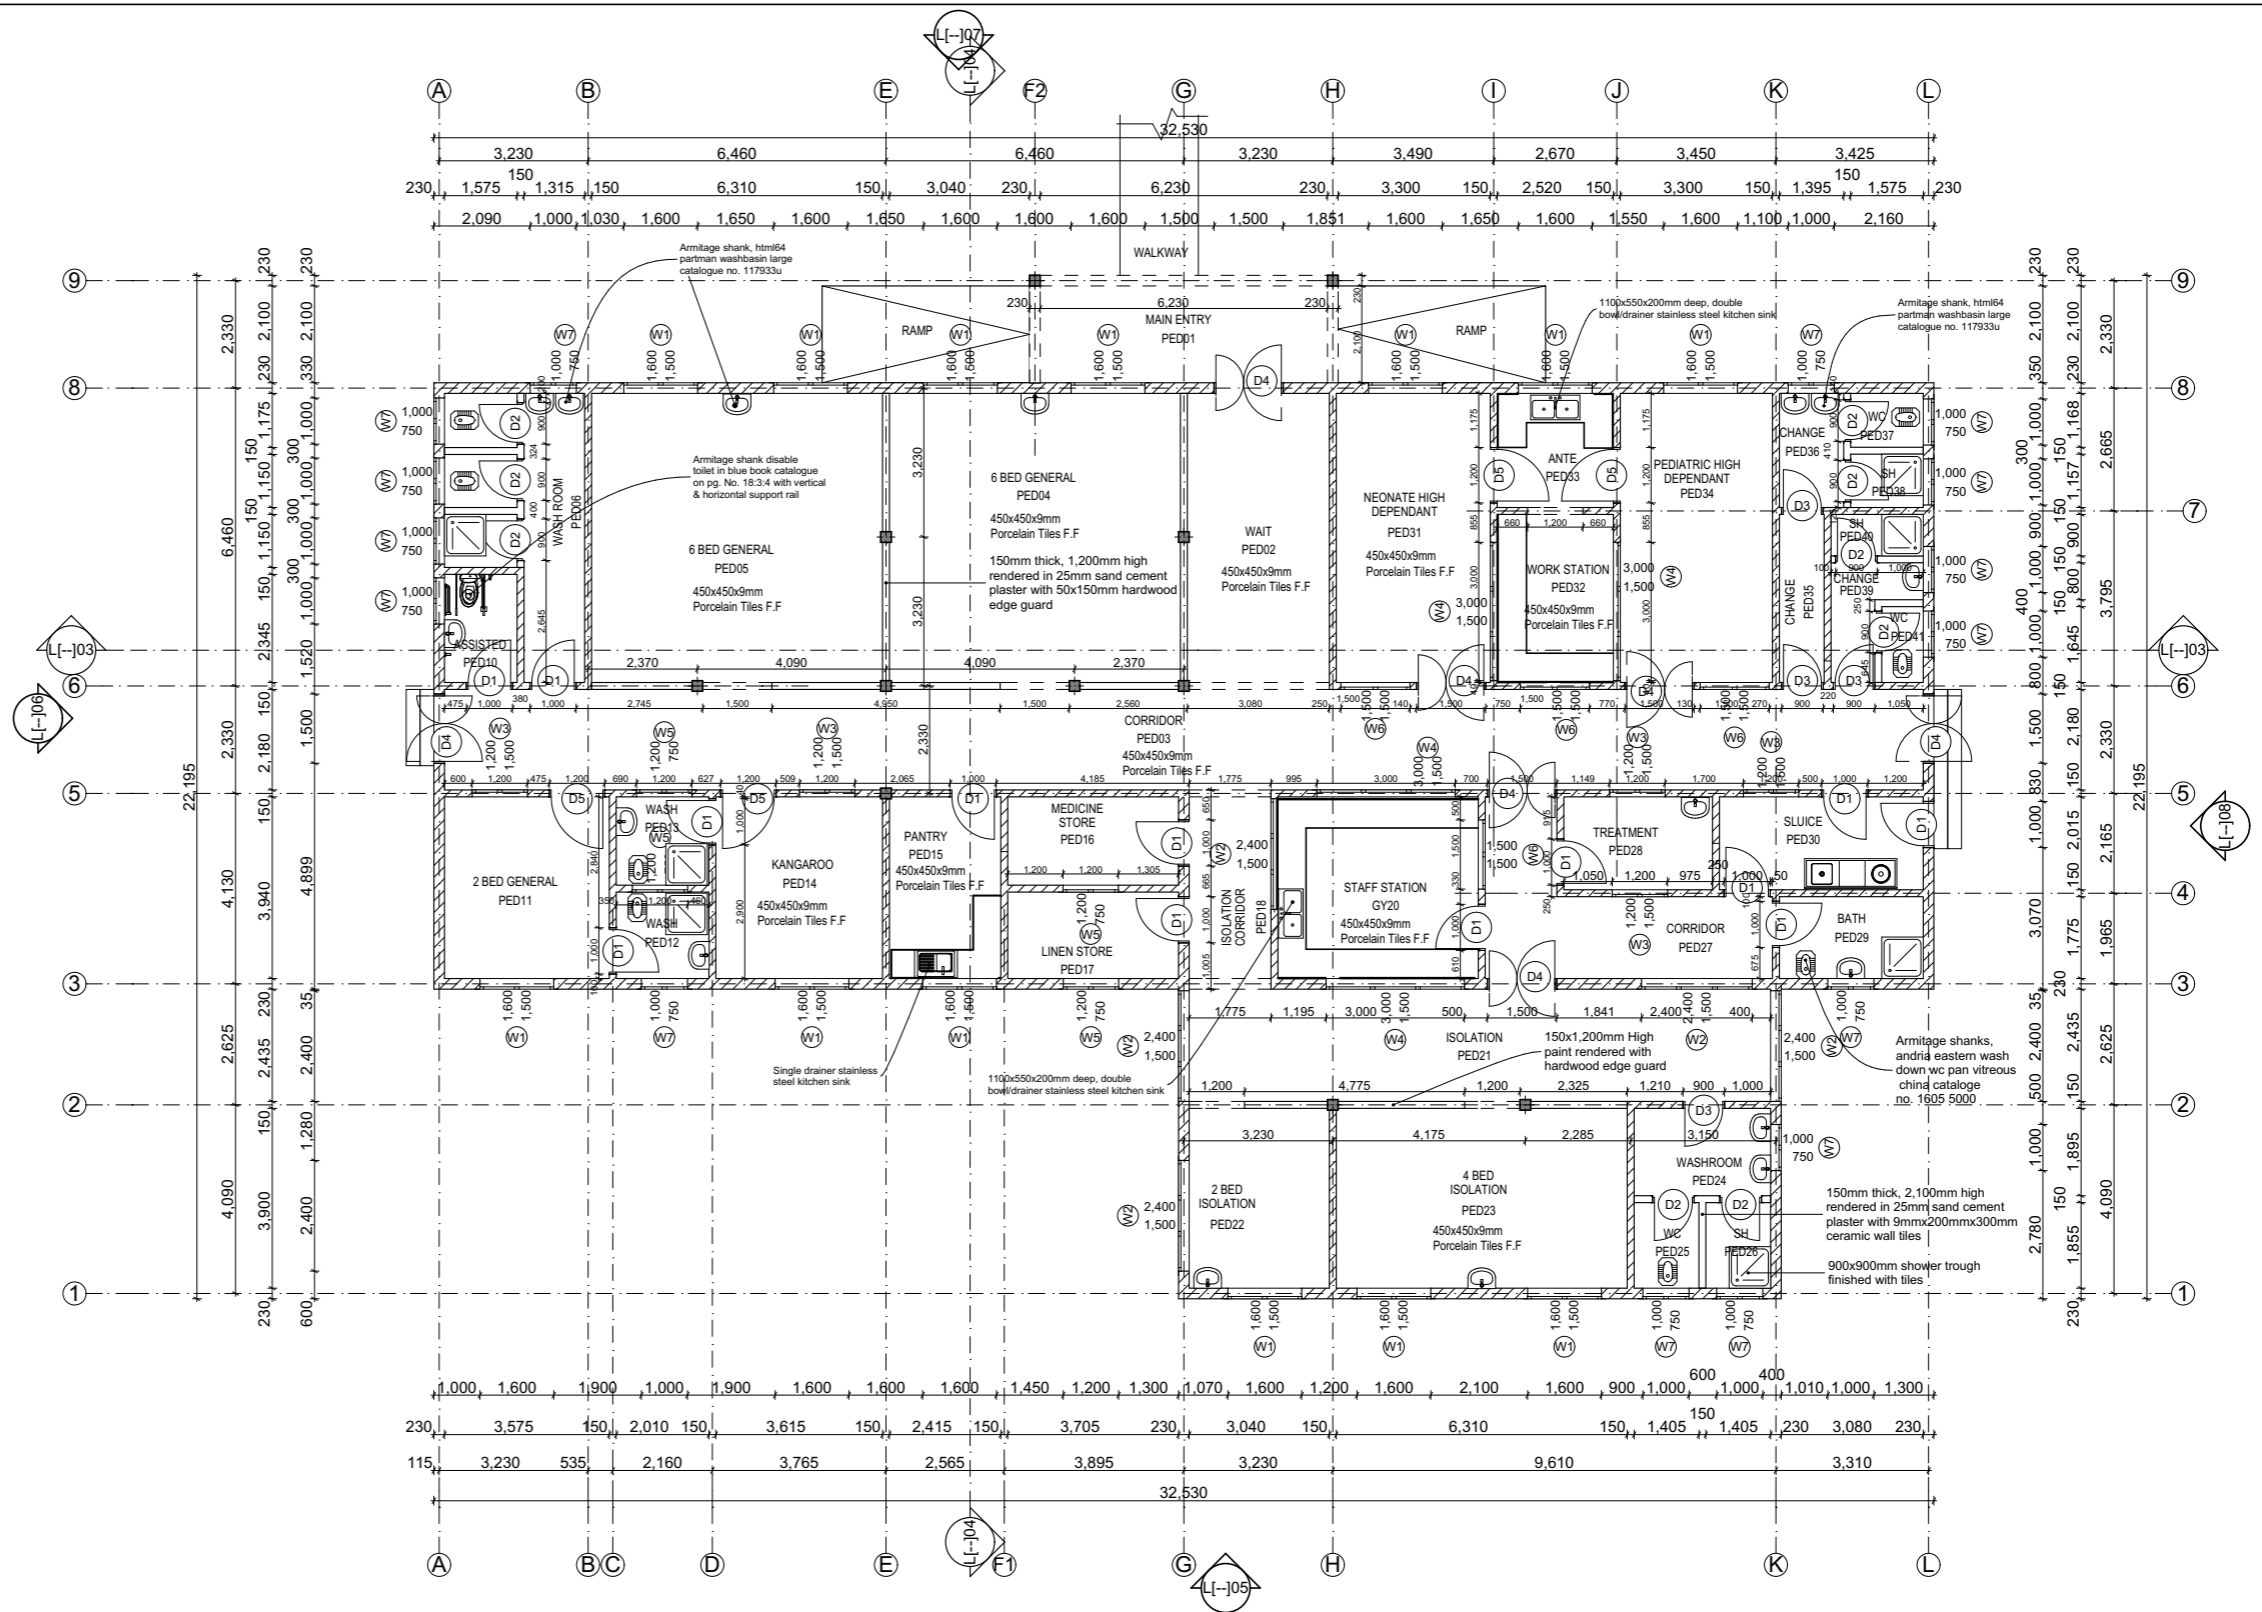

FLOOR PLAN L[-]J02

Building Section  
 Planning and Policy Department  
 Ministry of Health, Community Development,  
 Gender Elderly and Children.  
 University of Dodoma  
 College of Humanities and Social Science 11th  
 Building, P.O. Box 743,  
 40478 Dodoma


In Collaboration with President's Office, Regional Administration  
 and Local Government.  
 Mkapa Building,  
 P.O. Box 1923,  
 41185 Dodoma

Client  
 PRESIDENT'S OFFICE, REGIONAL ADMINISTRATION AND  
 LOCAL GOVERNMENT, MKAPA BUILDING,  
 P.O. BOX 1923, 41185 DODOMA


Project  
 STANDARD DESIGN FOR COUNCIL LEVEL HOSPITALS IN  
 TANZANIA

Drawing title  
 PEDIATRIC WARD  
 GROUND FLOOR PLAN

Project number		PED/A101
Date	May, 2018	
Drawn by	AAI	
Checked by	DCNM	
Scale		1:150

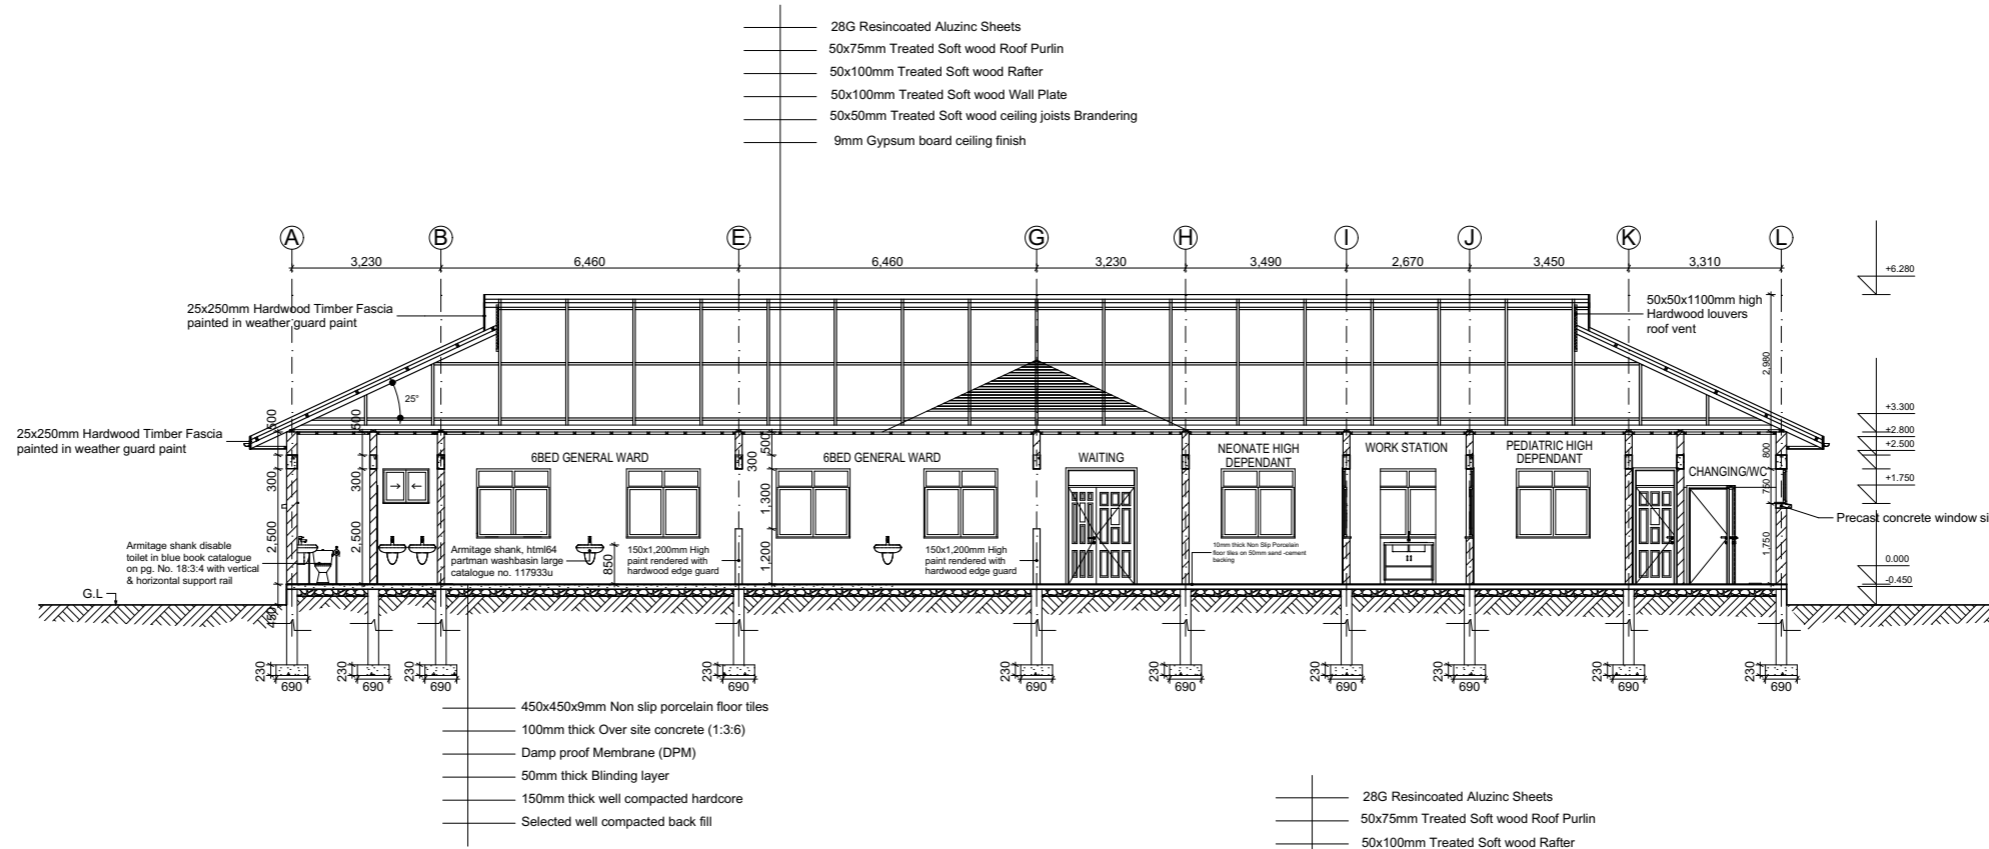

**SECTION L[-]03**

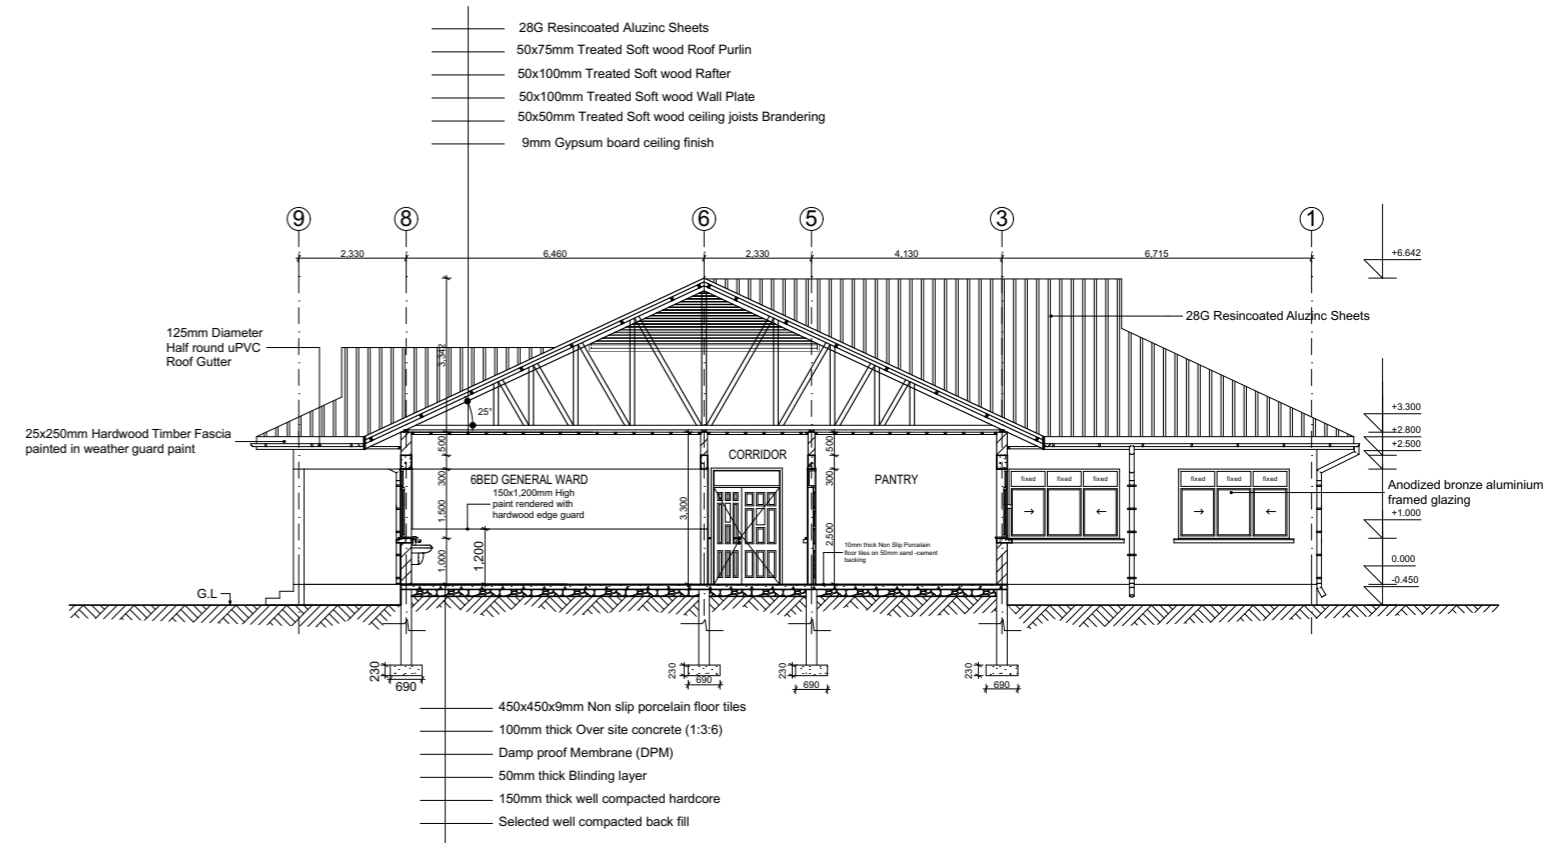

**SECTION L[-]04**


Building Section  
 Planning and Policy Department  
 Ministry of Health, Community Development,  
 Gender Elderly and Children.  
 University of Dodoma  
 College of Hummanities and Social Science 11th  
 Building, P.O. Box 743,  
 40478 Dodoma

In Collaboration with

President's Office, Regional Administration  
 and Local Government.  
 Mkapa Building,  
 P.O. Box 1923,  
 41185 Dodoma

Client  
 PRESIDENT'S OFFICE, REGIONAL ADMINISTRATION AND  
 LOCAL GOVERNMENT, MKAPA BUILDING,  
 P.O. BOX 1923, 41185 DODOMA  
 Project  
 STANDARD DESIGN FOR COUNCIL LEVEL HOSPITALS IN  
 TANZANIA

Drawing title		PEDIATRIC WARD SECTION	
Project number		PED/A301	
Date	May, 2018		
Drawn by	AAI		
Checked by	DCNM		
	Scale	1:150	

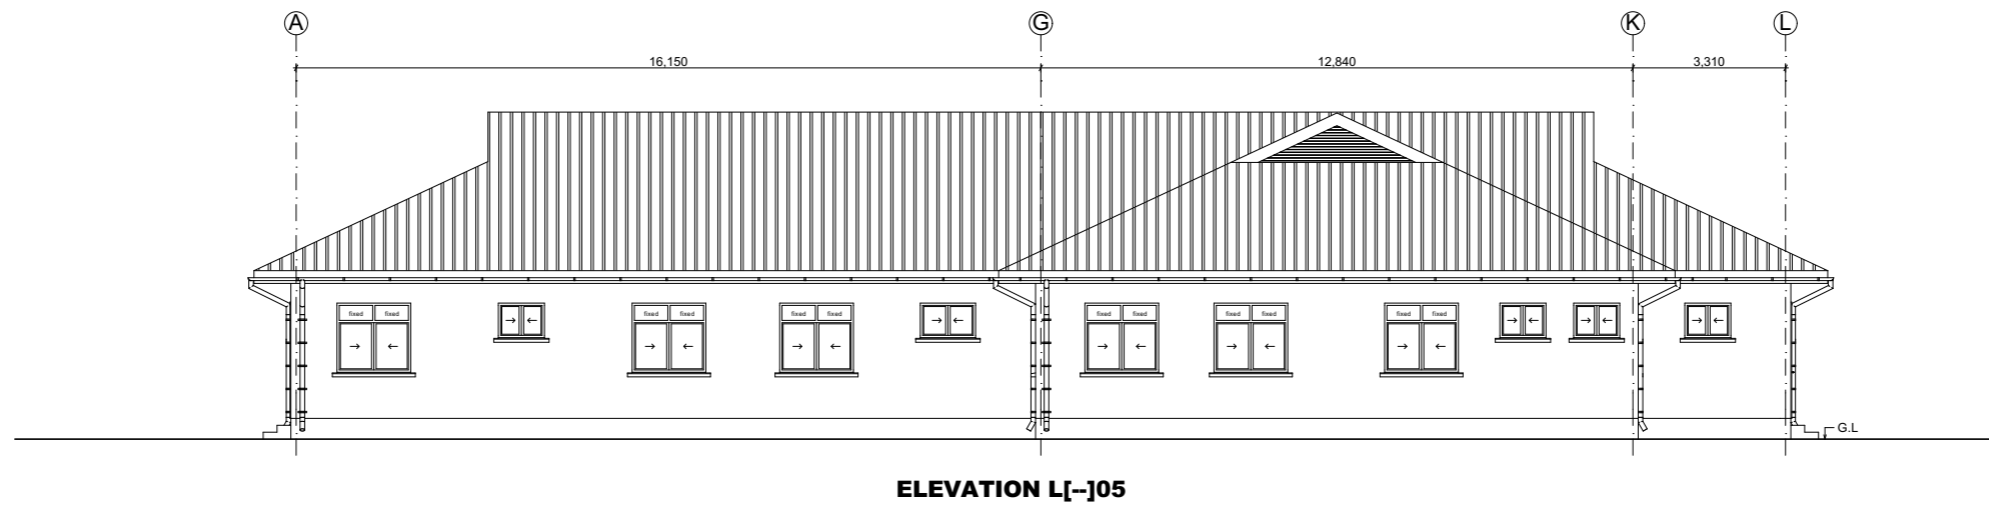

Building Section  
 Planning and Policy Department  
 Ministry of Health, Community Development,  
 Gender Elderly and Children.  
 University of Dodoma  
 College of Humanities and Social Science 11th  
 Building, P.O. Box 743,  
 40478 Dodoma

In Collaboration with

President's Office, Regional Administration  
 and Local Government.  
 Mkapa Building,  
 P.O. Box 1923,  
 41185 Dodoma

Client

PRESIDENT'S OFFICE, REGIONAL ADMINISTRATION AND  
 LOCAL GOVERNMENT, MKAPA BUILDING,  
 P.O. BOX 1923, 41185 DODOMA

Project

STANDARD DESIGN FOR COUNCIL LEVEL HOSPITALS IN  
 TANZANIA

Drawing title

**PEDIATRIC WARD  
 ELEVATION**

Project number

Date May, 2018

Drawn by


AAI

Checked by


DCNM

PED/A202

Scale 1:150

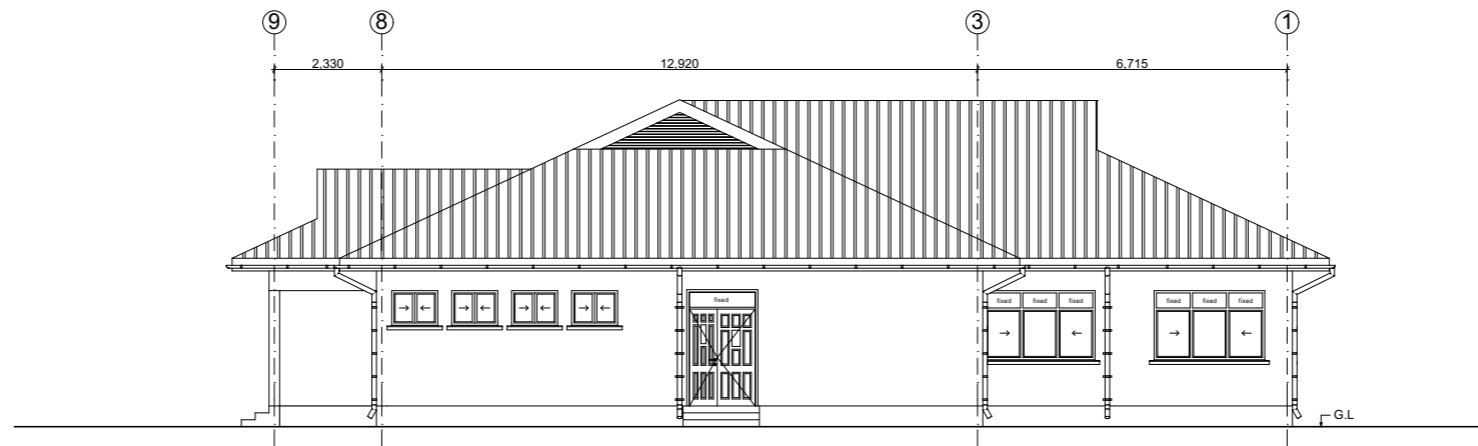

**ELEVATION L[-]J06**

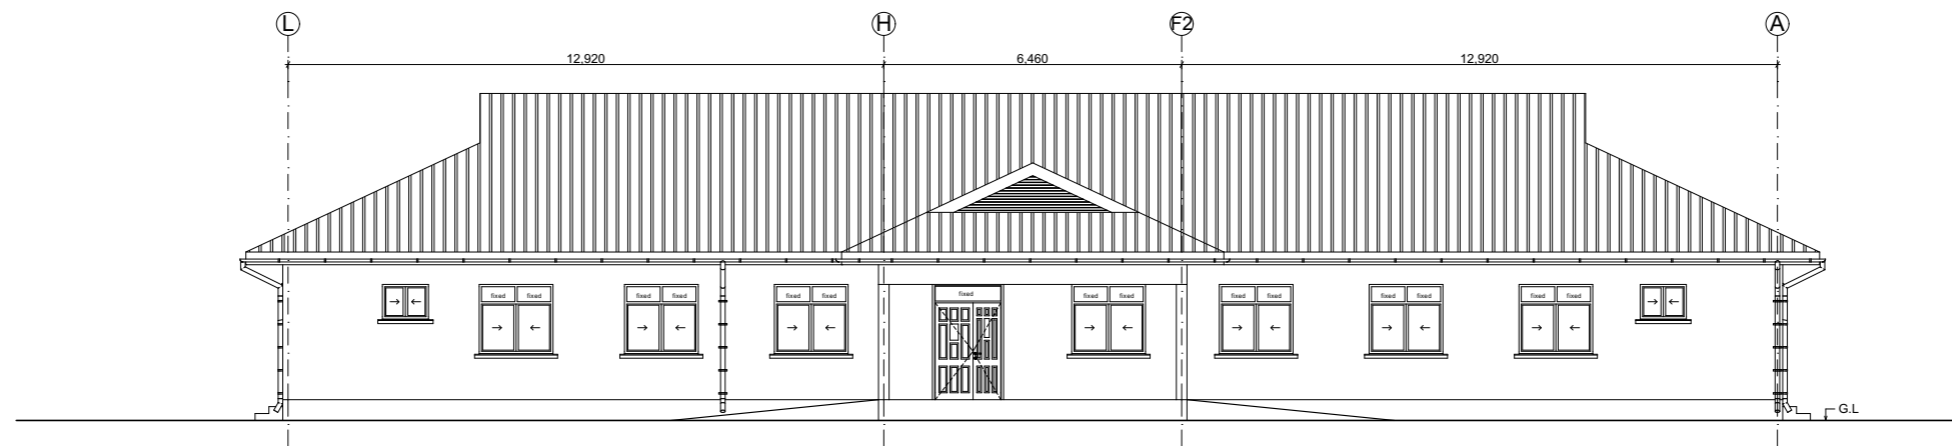

**ELEVATION L[-]J07**

Building Section  
 Planning and Policy Department  
 Ministry of Health, Community Development,  
 Gender Elderly and Children.  
 University of Dodoma  
 College of Humanities and Social Science 11th  
 Building, P.O. Box 743,  
 40478 Dodoma

In Collaboration with

President's Office, Regional Administration  
 and Local Government.  
 Mkapa Building,  
 P.O. Box 1923,  
 41185 Dodoma

Client

PRESIDENT'S OFFICE, REGIONAL ADMINISTRATION AND  
 LOCAL GOVERNMENT, MKAPA BUILDING,  
 P.O. BOX 1923, 41185 DODOMA

Project

STANDARD DESIGN FOR COUNCIL LEVEL HOSPITALS IN  
 TANZANIA

Drawing title

**PEDIATRIC WARD  
 ELEVATION**

Project number

Date May, 2018

Drawn by


AAI

Checked by

DCNM

PED/A201

Scale 1:150

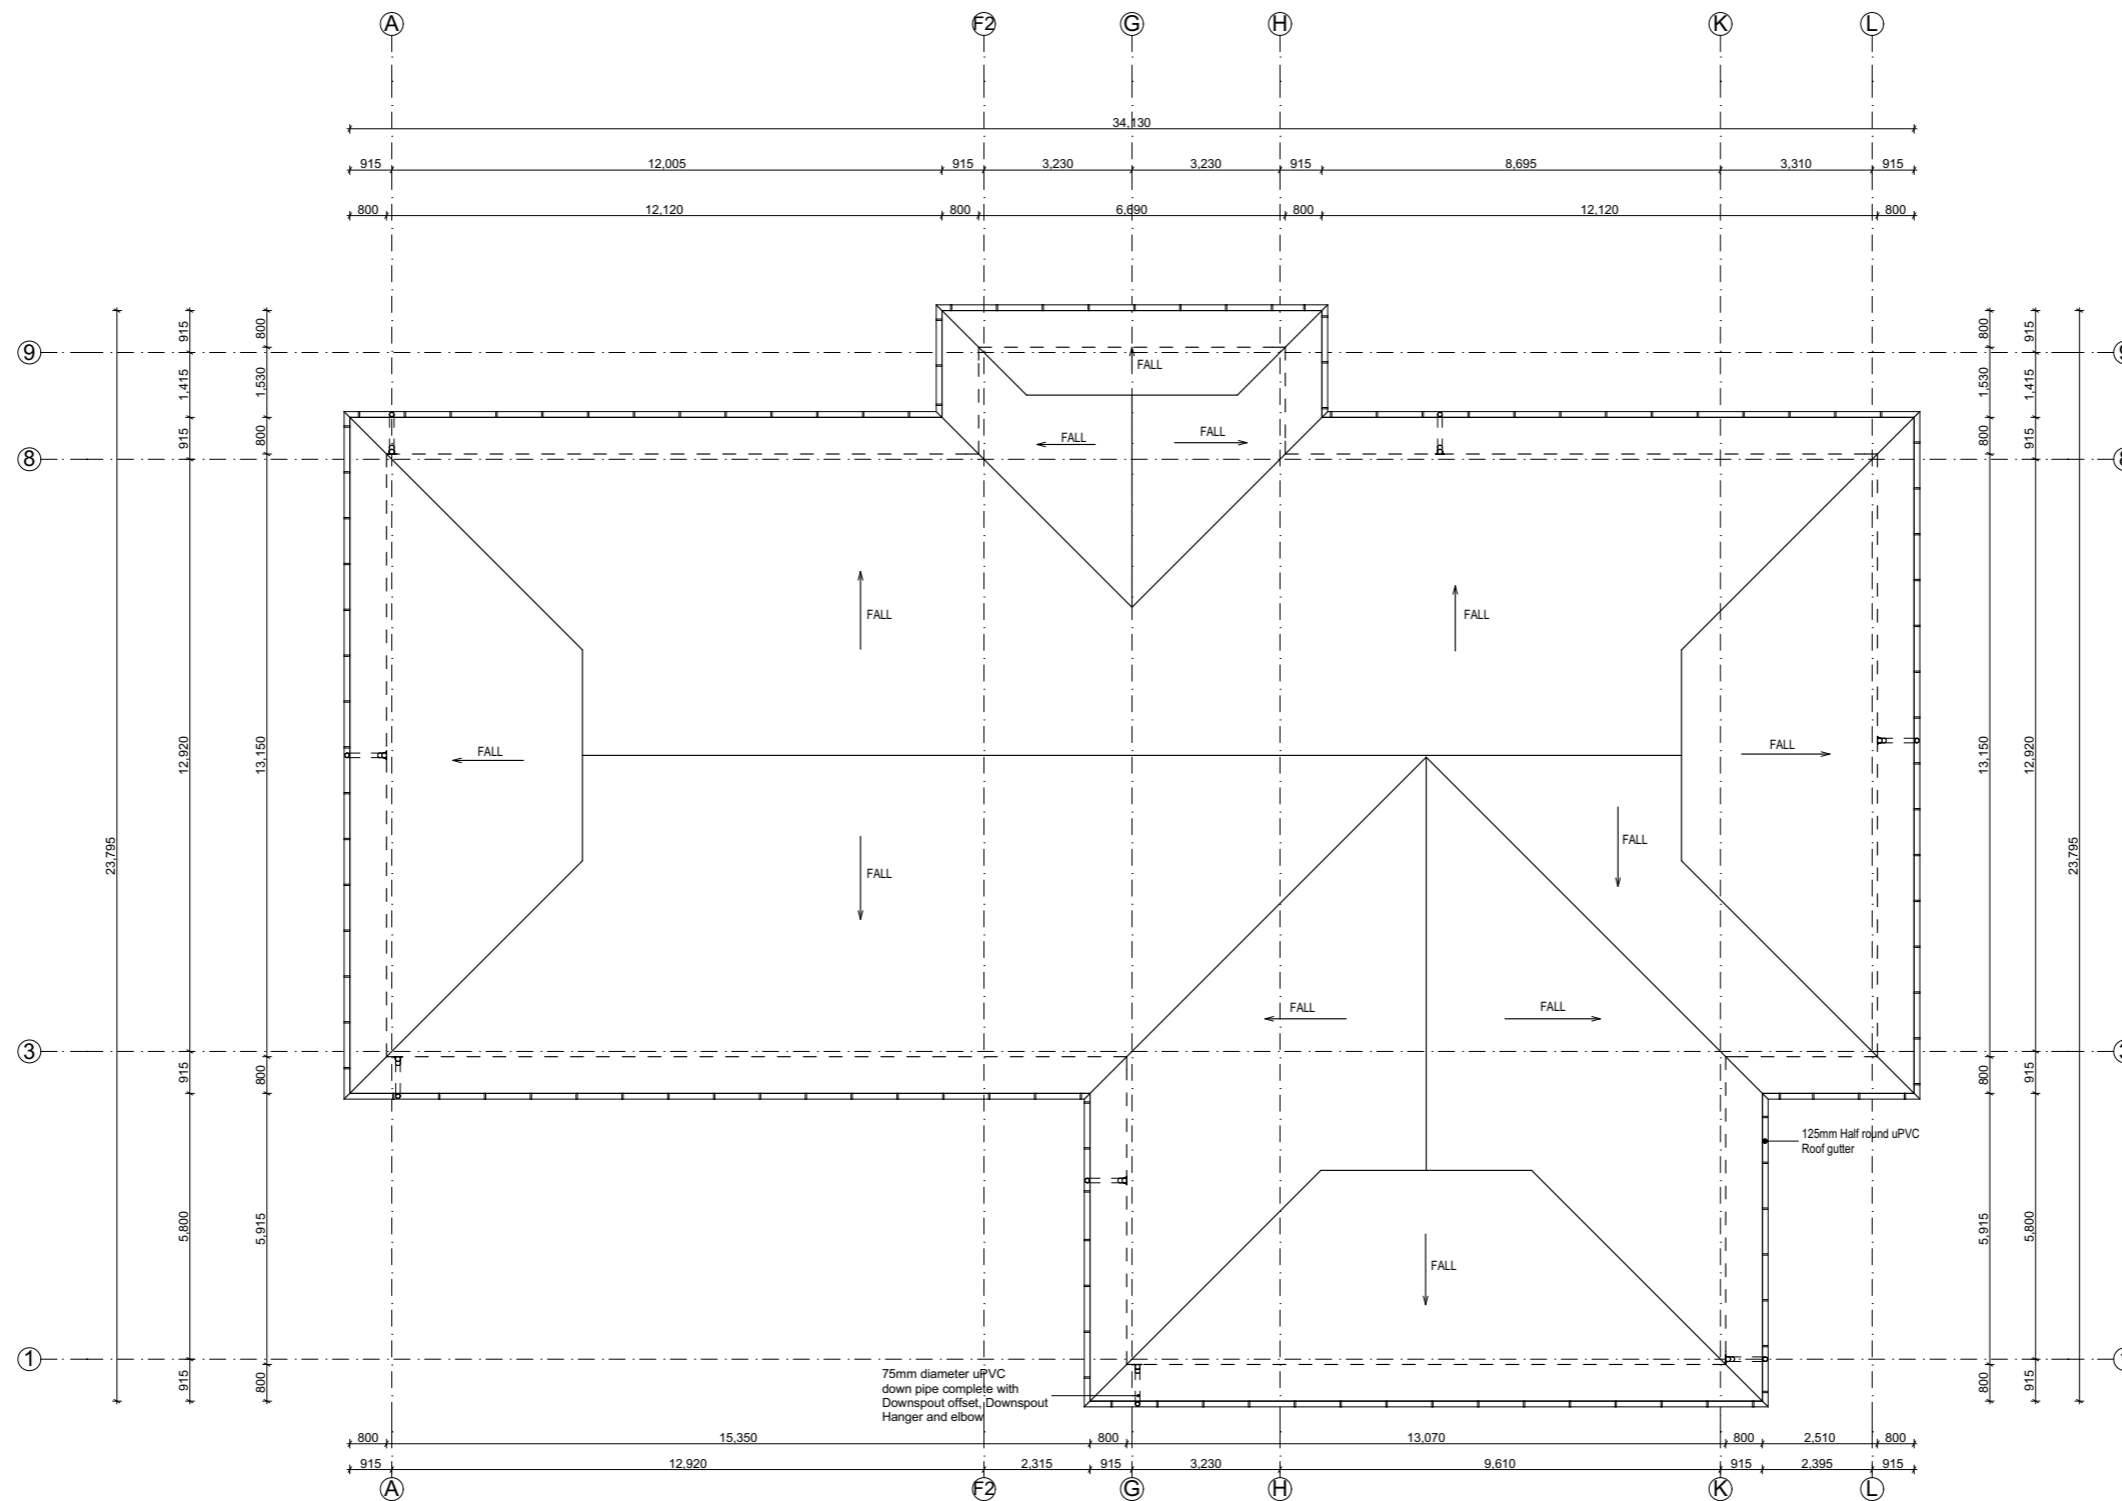

**ROOF PLAN L[-]09**

Building Section  
 Planning and Policy Department  
 Ministry of Health, Community Development,  
 Gender Elderly and Children.  
 University of Dodoma  
 College of Humanities and Social Science 11th  
 Building, P.O. Box 743,  
 40478 Dodoma

In Collaboration with

President's Office, Regional Administration  
 and Local Government.  
 Mkapa Building,  
 P.O. Box 1923,  
 41185 Dodoma

Client

PRESIDENT'S OFFICE, REGIONAL ADMINISTRATION AND  
 LOCAL GOVERNMENT, MKAPA BUILDING,  
 P.O. BOX 1923, 41185 DODOMA

Project

STANDARD DESIGN FOR COUNCIL LEVEL HOSPITALS IN  
 TANZANIA

Drawing title

PEDIATRIC WARD  
 ROOF PLAN

Project number

Date May, 2018

Drawn by

AAI

Checked by

DCNM

PED/A102  
 Scale 1:150