


DOOR & WINDOW SCHEDULE			
NO.	WIDTH	HEIGHT	TOTAL
D1	1500mm	2500mm	4
D2	1000mm	2500mm	11
D3	900mm	2500mm	4
D4	900mm	2100mm	9
<b>W1</b>			<b>14</b>
<b>W2</b>			<b>2</b>
<b>W3</b>			<b>1</b>
<b>W4</b>			<b>13</b>

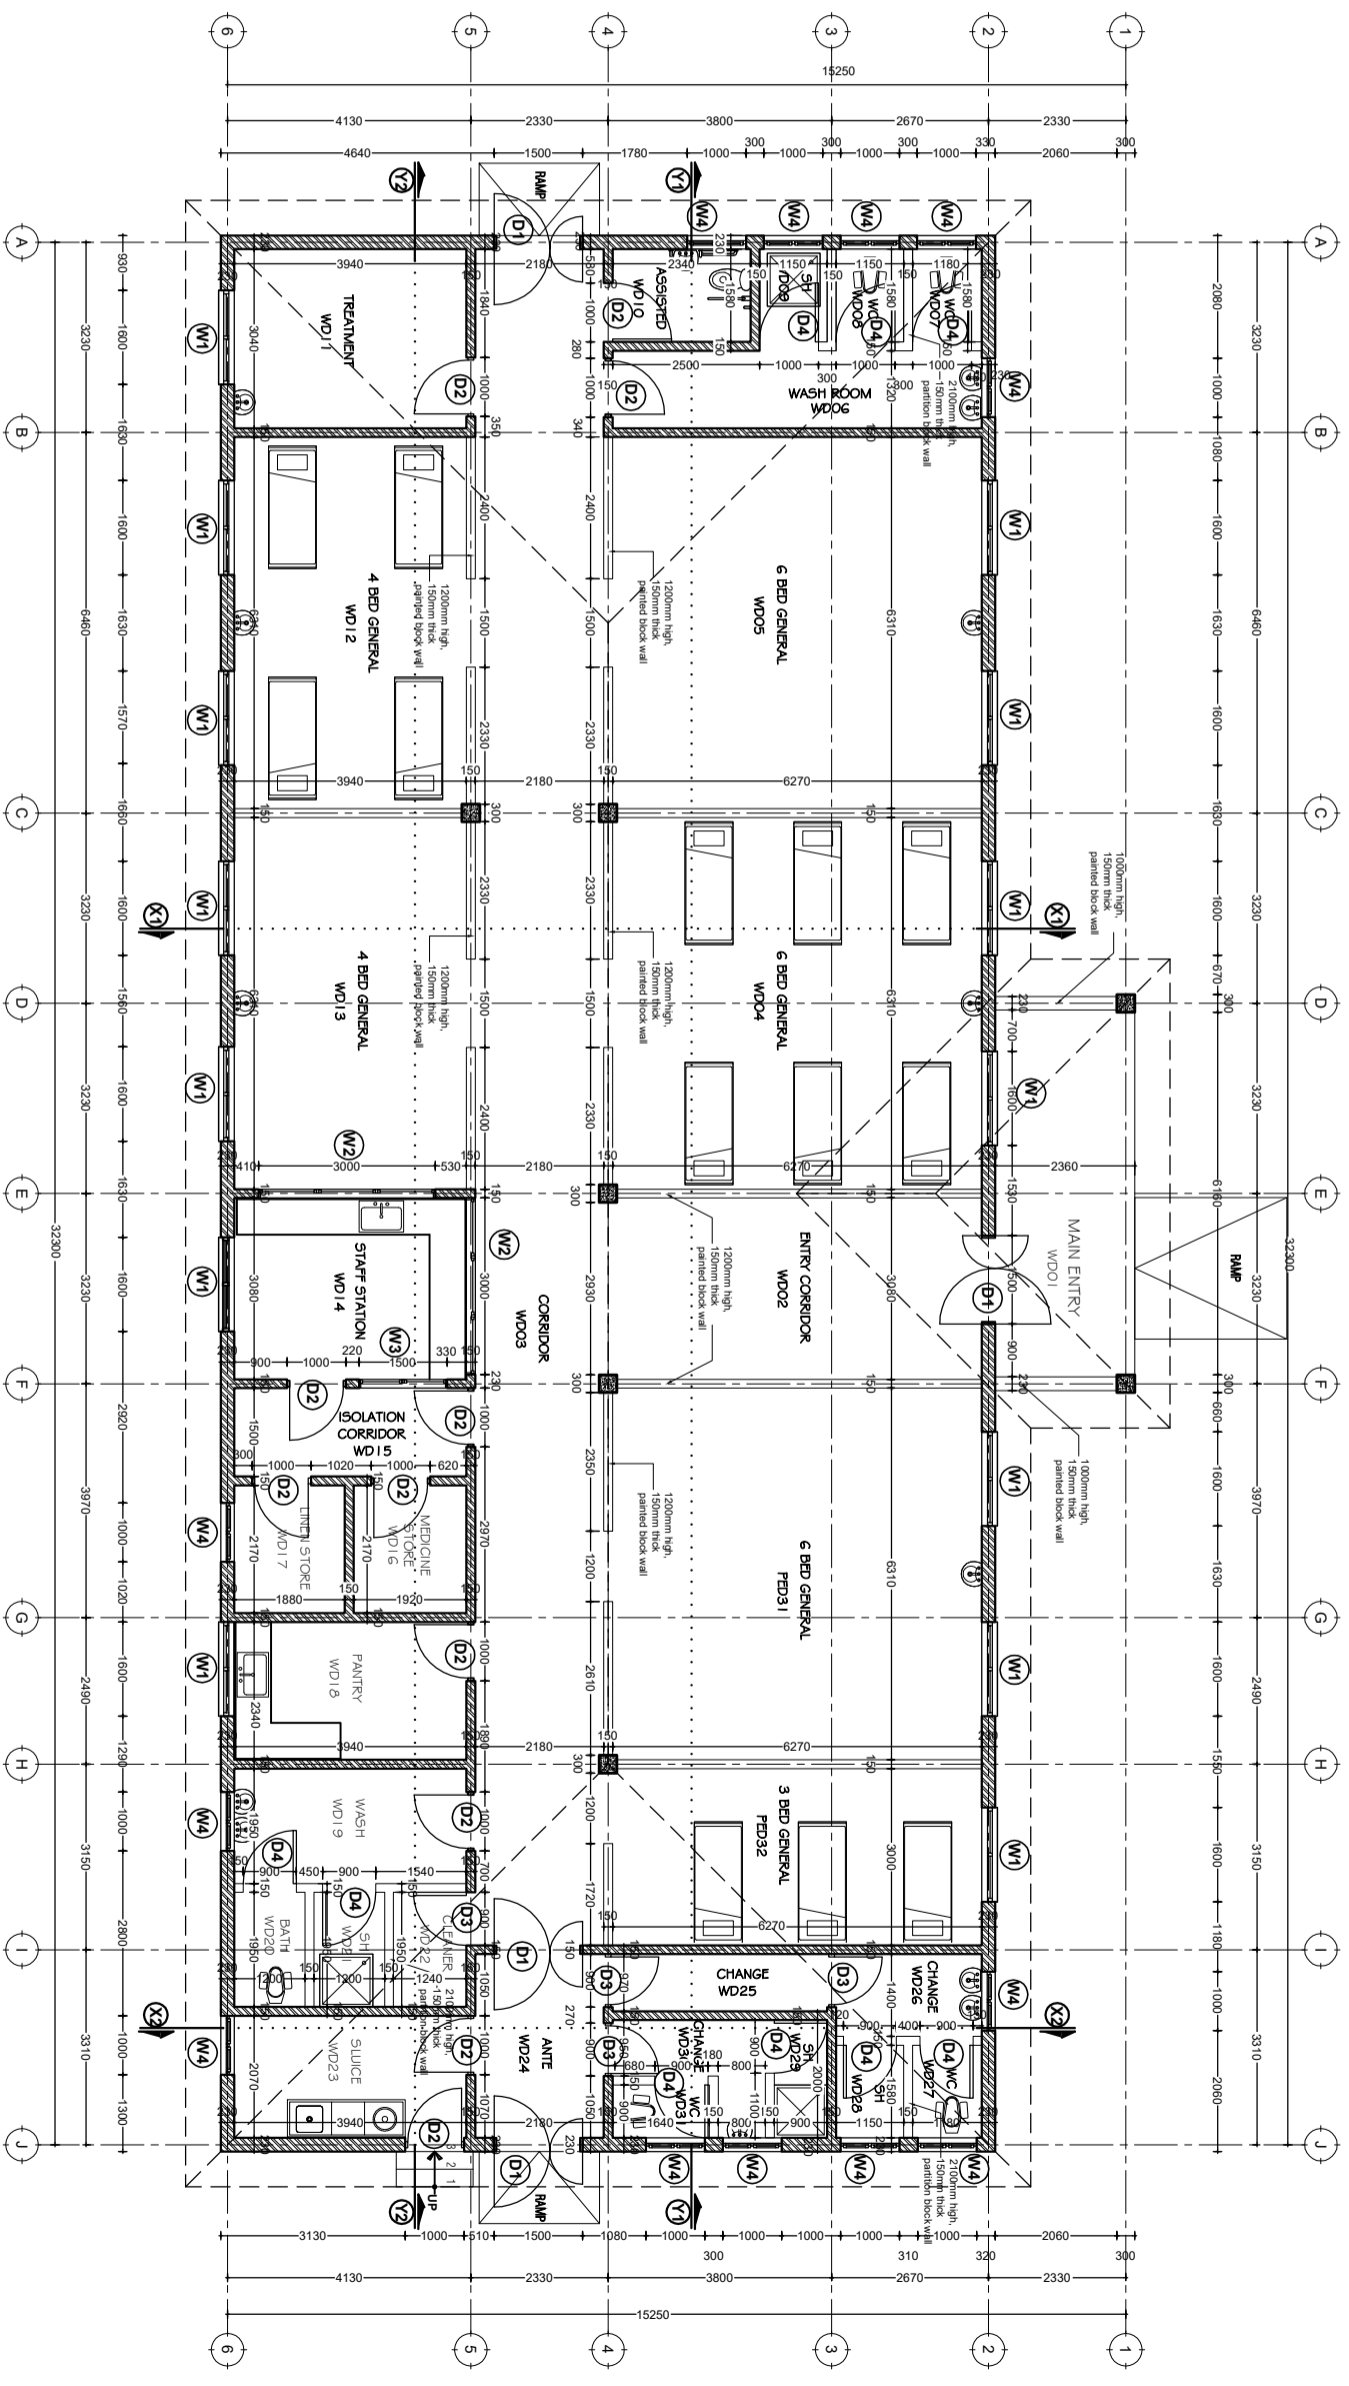

**GROUND PLAN**  
 SCALE: 1:100  
 TOTAL AREA = 444sqm


In Collaboration with  
 Building Section  
 Planning and Policy Department  
 Ministry of Health, Community Development,  
 Gender Elderly and Children,  
 University of Dodoma  
 College of Humanities and Social Science | 11th  
 Building, P.O. Box 743,  
 40478 Dodoma

President's Office, Regional Administration  
 and Local Government,  
 Mkapa Building,  
 P.O. Box 1923,  
 41185 Dodoma

Client  
**PRESIDENTS OFFICE, REGIONAL ADMINISTRATION AND LOCAL GOVERNMENT,  
 MKAPA BUILDING, P.O. BOX 1923, 41185 DODOMA**

Project  
**STANDARD DESIGN FOR COUNCIL LEVEL HOSPITALS IN TANZANIA**

Drawing title  
**SURGICAL & MEDICAL  
 WARDS**  
 Ground Floor plan  
 Project number  
 24 APRIL 2018  
 Drawn by  
 JCR  
 Checked by  
 DCNM  
 Scale 1:100  
**SMW A/101**

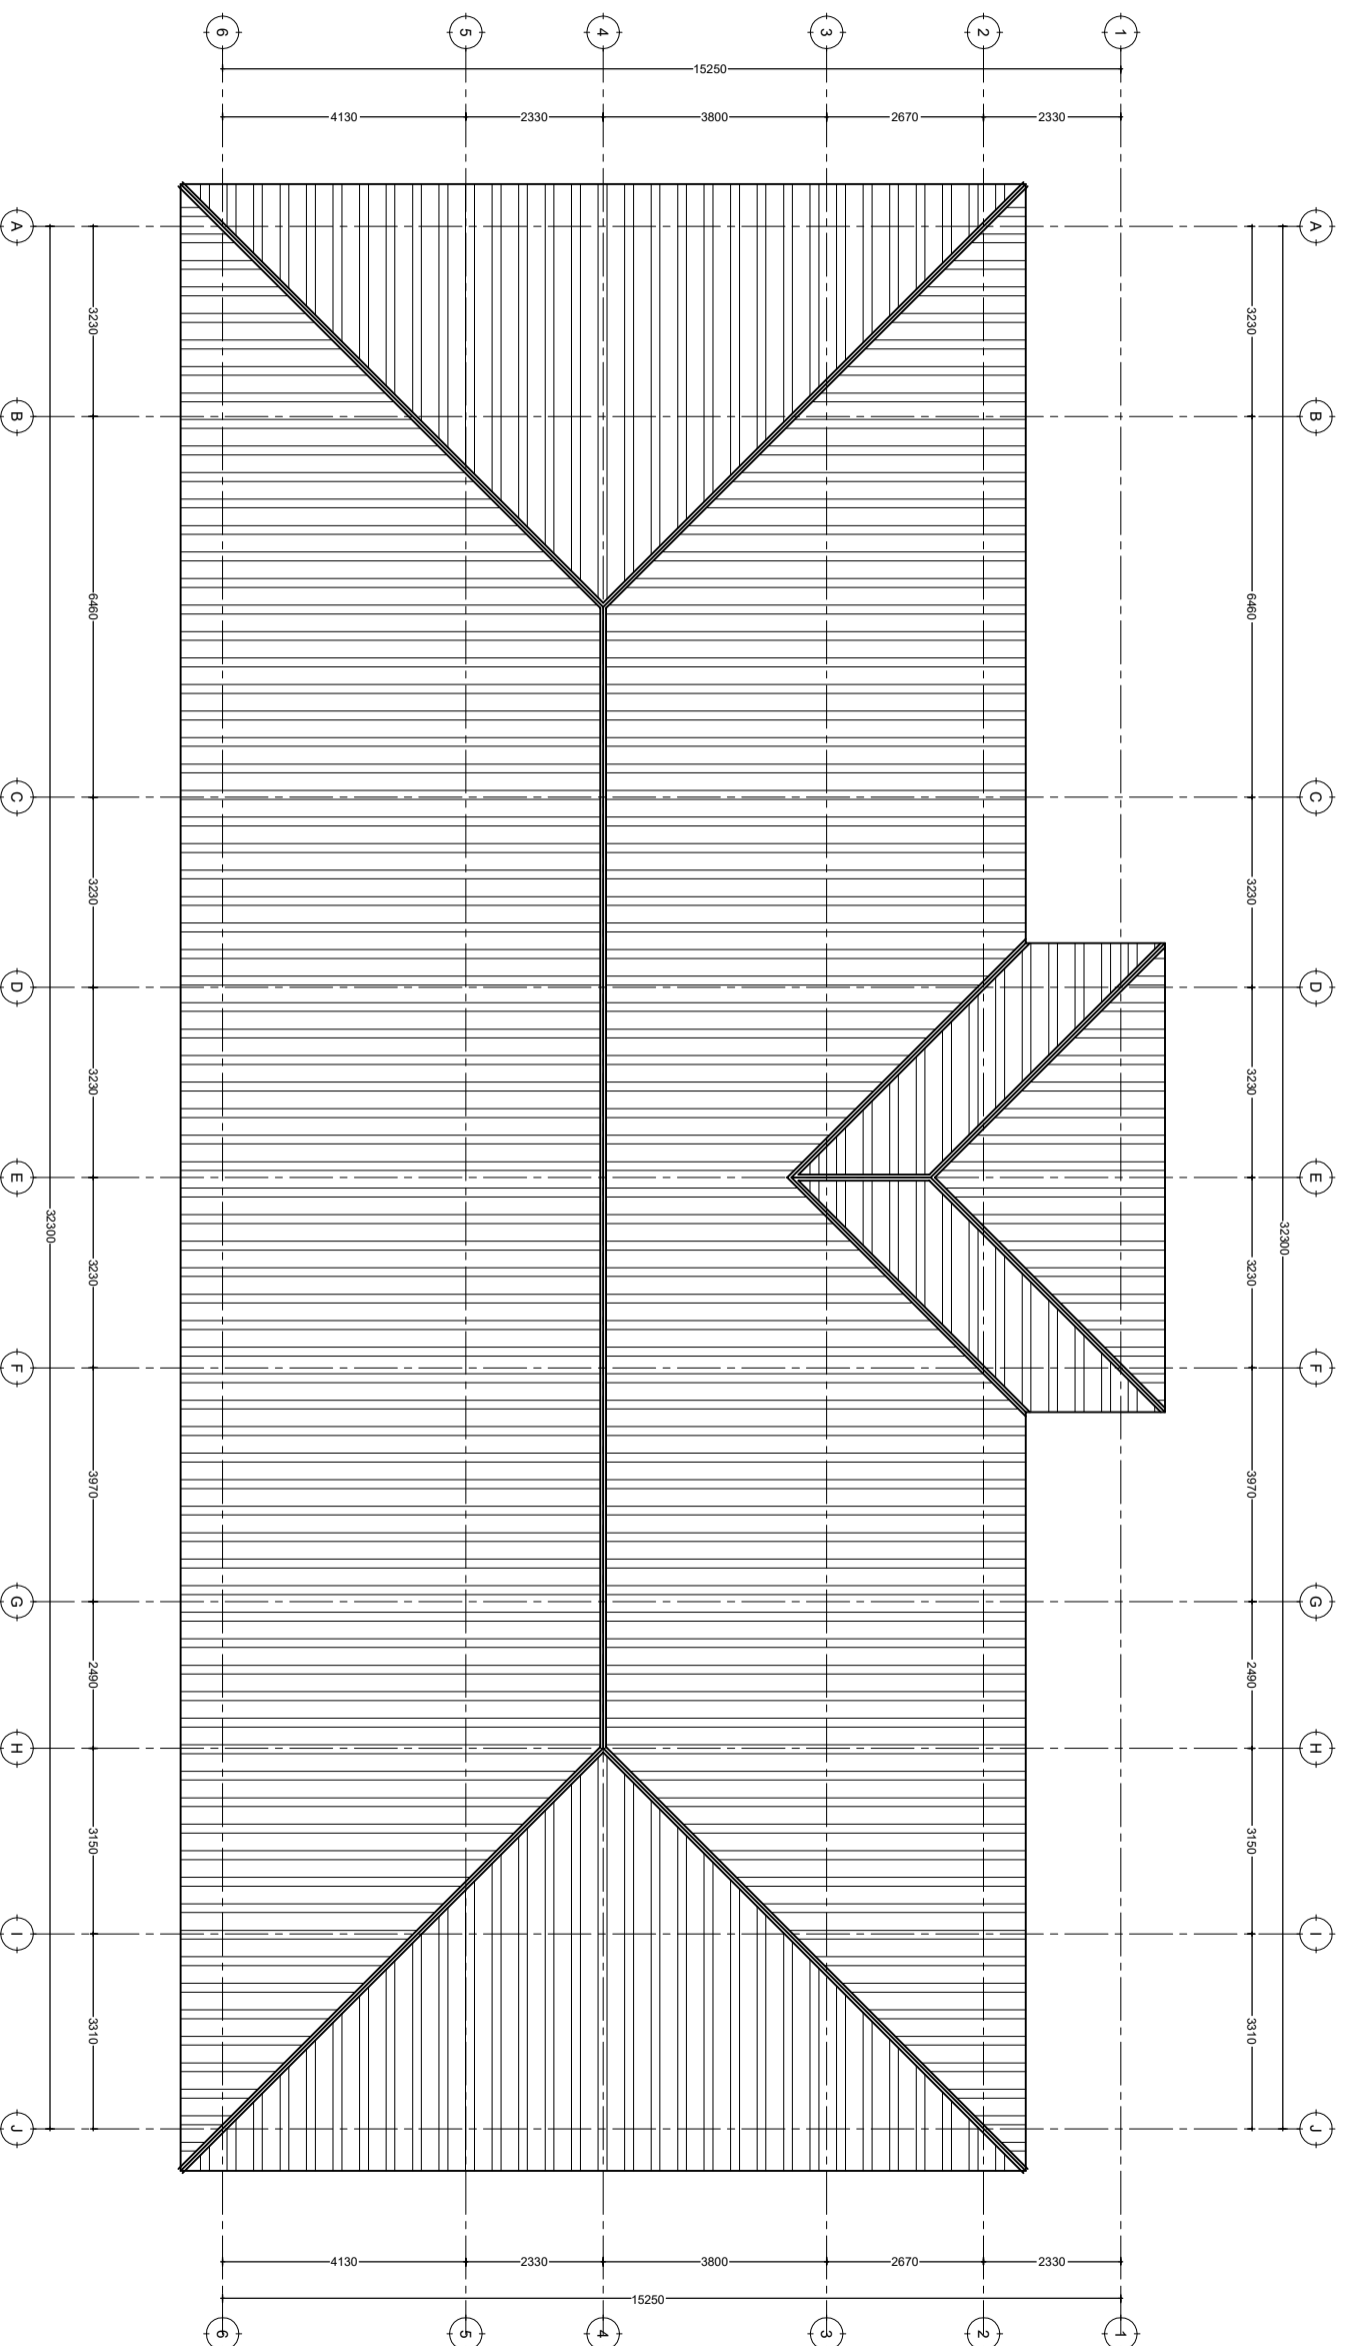

# ROOF PLAN

SCALE: 1:100

Building Section  
 Planning and Policy Department  
 Ministry of Health, Community Development,  
 Gender Elderly and Children,  
 University of Dodoma  
 College of Humanities and Social Science | 11th  
 Building, P.O. Box 743,  
 40478 Dodoma

In Collaboration with

President's Office, Regional Administration  
 and Local Government,  
 Mkapa Building,  
 P.O. Box 1923,  
 41185 Dodoma

Client

PRESIDENTS OFFICE, REGIONAL ADMINISTRATION AND LOCAL GOVERNMENT,  
 MKAPA BUILDING, P.O. BOX 1923, 41185 DODOMA

Project

STANDARD DESIGN FOR COUNCIL LEVEL HOSPITALS IN TANZANIA

Drawing title  
**SURGICAL & MEDICAL  
 WARDS**

**Roof Plan**

Project number


24 APRIL 2018

**SMW A/102**

Drawn by  
 JCR

Checked by  
 DGNM


Scale 1:100

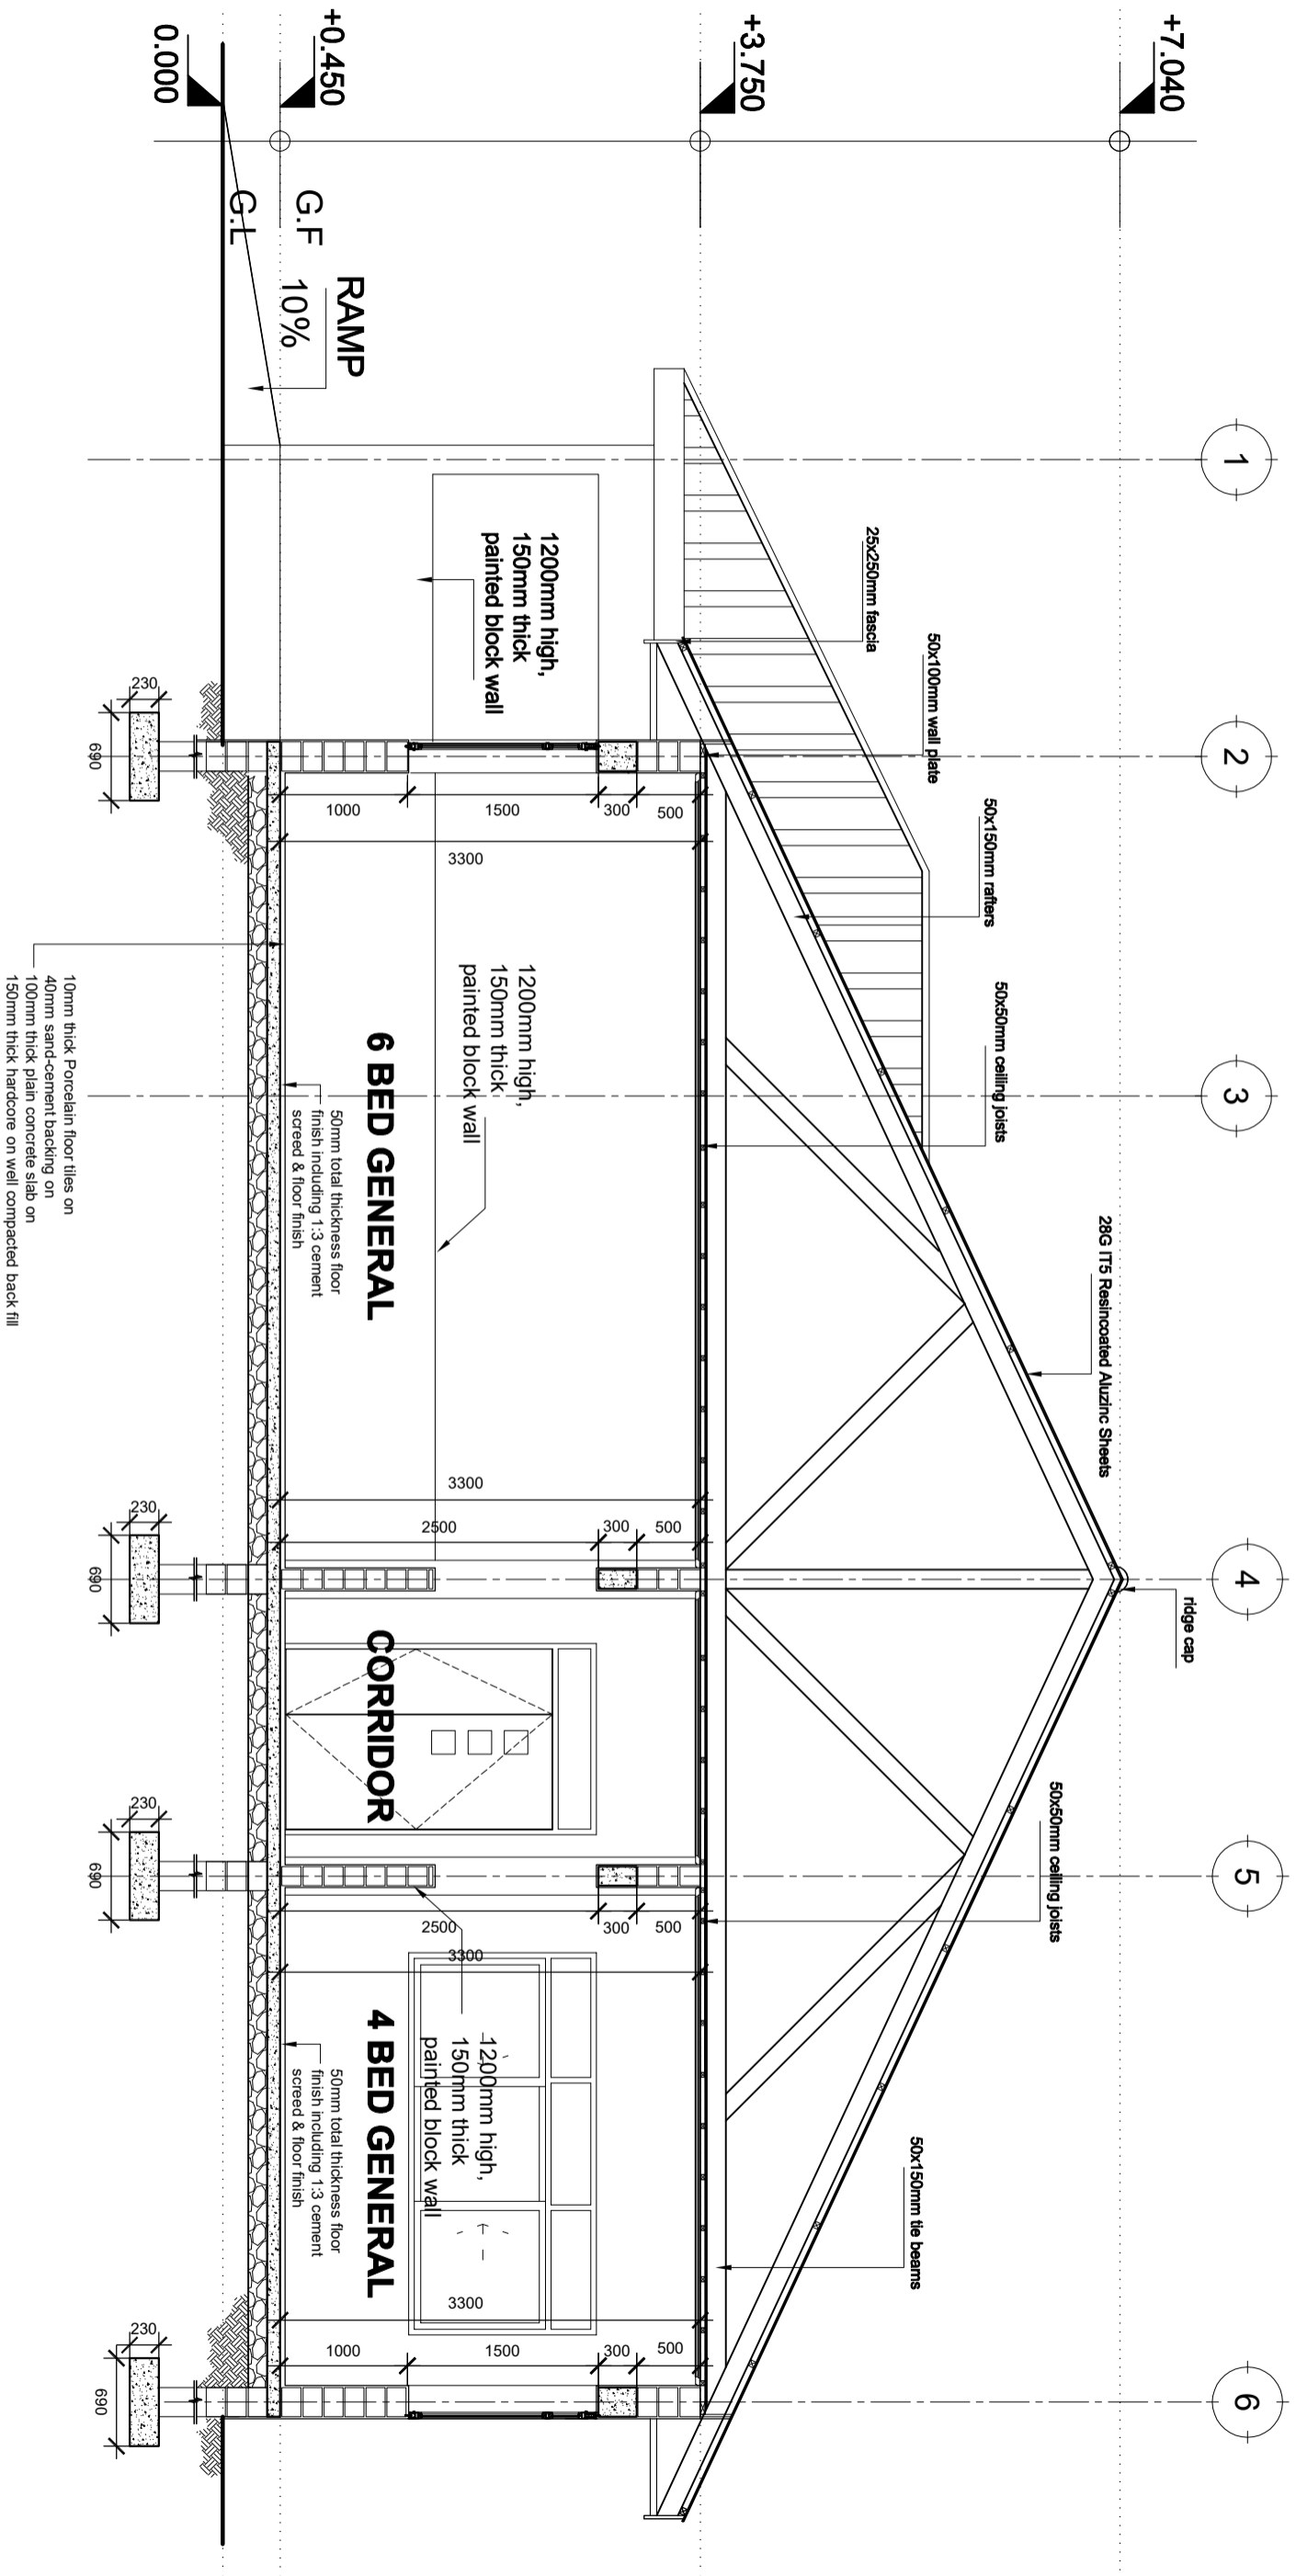

# SECTION X1:X1

SCALE: 1:50


<p><b>In Collaboration with</b></p> <p>Building Section Planning and Policy Department Ministry of Health, Community Development, Gender Elderly and Children. University of Dodoma</p> <p>President's Office, Regional Administration and Local Government. Mkapa Building, P.O. Box 1923, 41185 Dodoma</p>	<p><b>Client</b></p> <p>PRESIDENTS OFFICE, REGIONAL ADMINISTRATION AND LOCAL GOVERNMENT, MKAPA BUILDING, P.O. BOX 1923, 41185 DODOMA</p> <p><b>Project</b></p> <p>STANDARD DESIGN FOR COUNCIL LEVEL HOSPITALS IN TANZANIA</p>
<p><b>Drawing title</b></p> <p><b>SURGICAL &amp; MEDICAL WARDS</b></p> <p>Section X1:X1</p> <p>Project number 24 APRIL 2018</p> <p>Drawn by JCR</p> <p>Checked by DCNM</p>	<p><b>SMW A/105</b></p> <p>Scale 1:150</p>

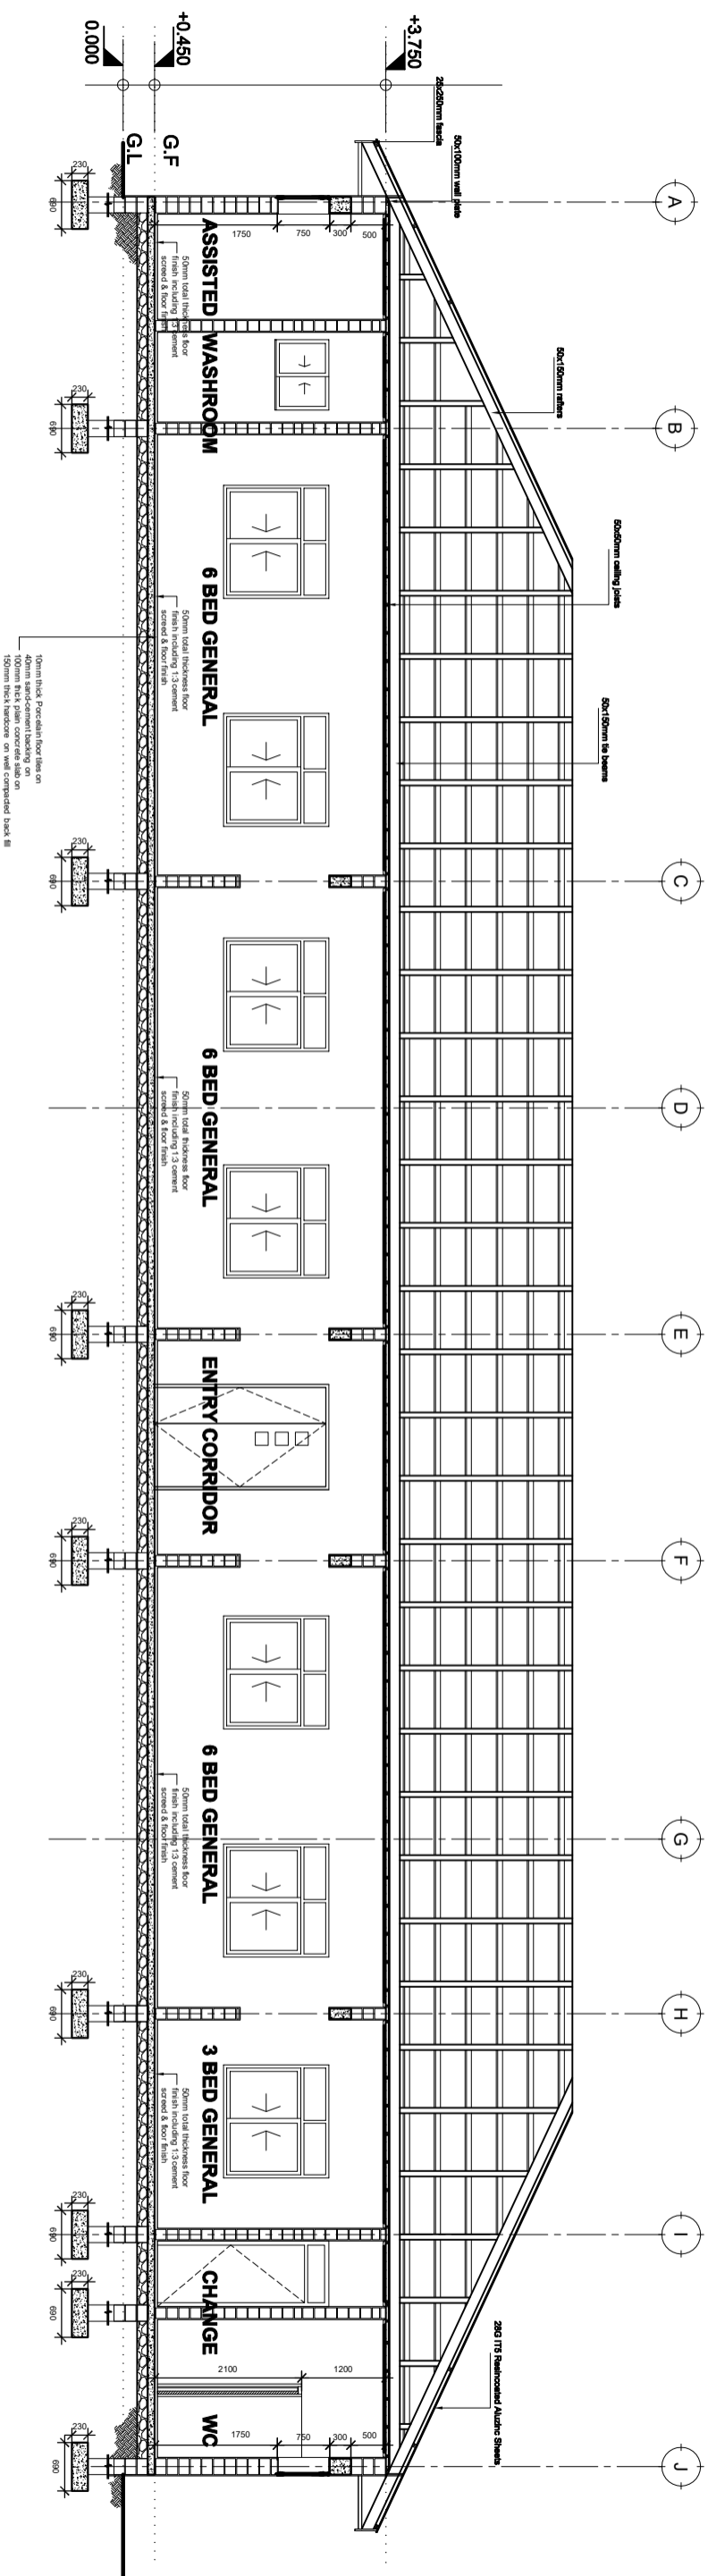


# SECTION Y1:Y1

SCALE: 1:100


<p>Building Section Planning and Policy Department Ministry of Health, Community Development, Gender Elderly and Children. University of Dodoma</p> <p style="text-align: right;">In Collaboration with President's Office, Regional Administration and Local Government. Mkapa Building, P.O. Box 1923, 41185 Dodoma</p>	<p>Client <b>PRESIDENTS OFFICE, REGIONAL ADMINISTRATION AND LOCAL GOVERNMENT, MKAPA BUILDING, P.O. BOX 1923, 41185 DODOMA</b></p> <p>Project <b>STANDARD DESIGN FOR COUNCIL LEVEL HOSPITALS IN TANZANIA</b></p>
<p>Drawing title <b>SURGICAL &amp; MEDICAL WARDS</b> Section Y1:Y1</p>	
<p>Project number 24 APRIL 2018</p> <p>Drawn by JCR</p> <p>Checked by DNNM</p>	<p><b>SMW A/103</b></p> <p>Scale 1:100</p>

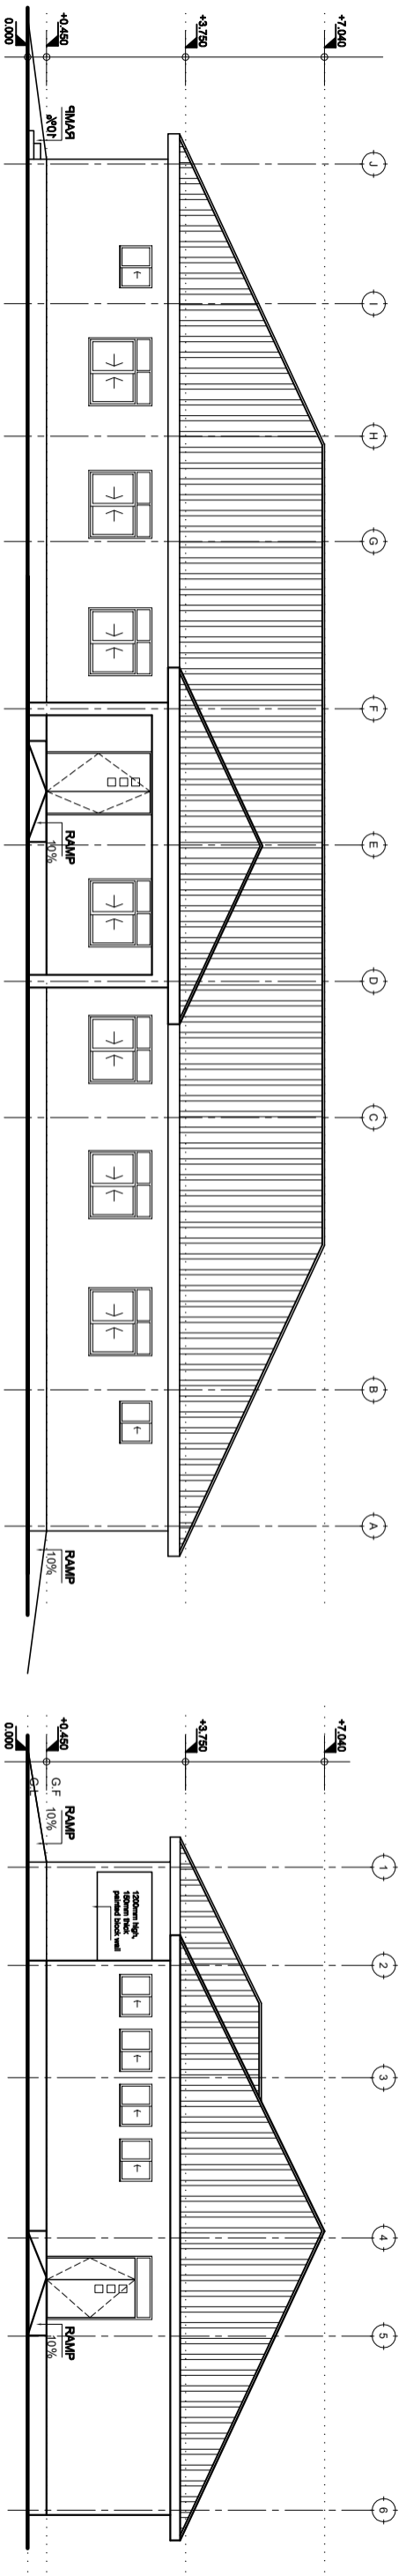


FRONT ELEVATION

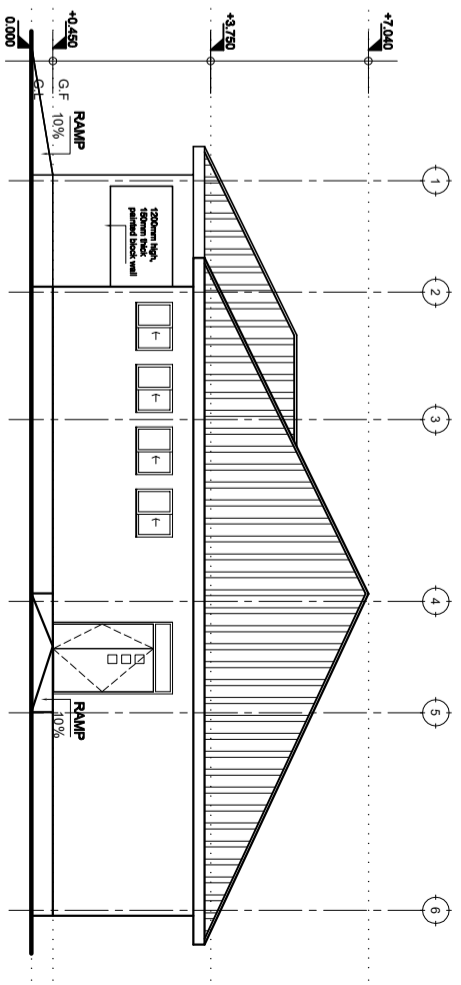

RIGHT SIDE ELEVATION

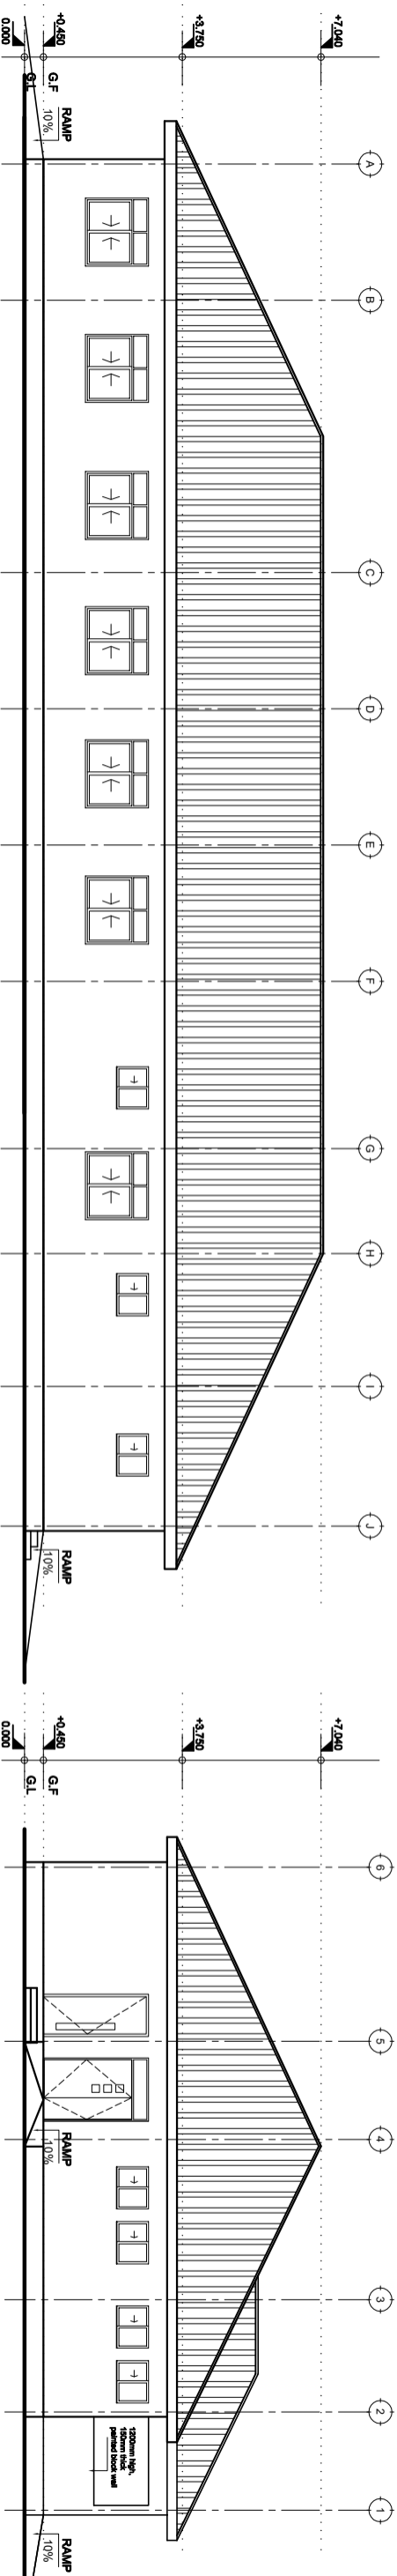

REAR ELEVATION

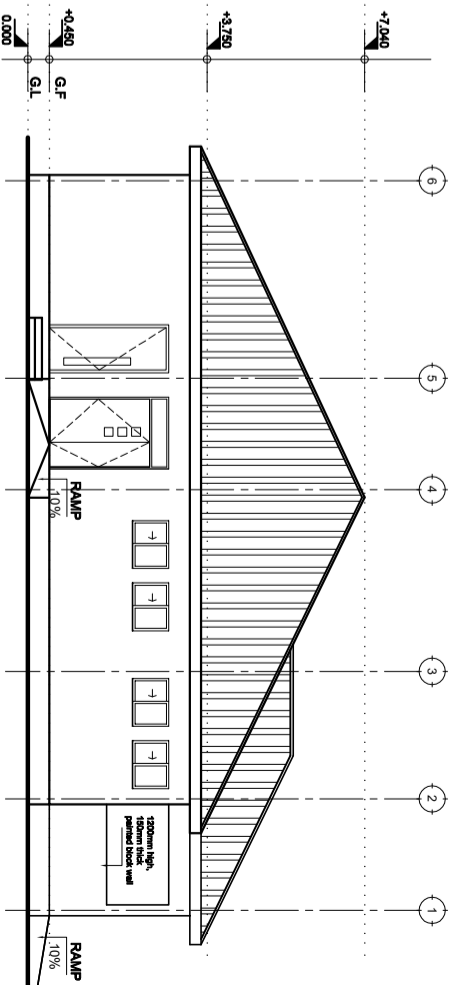

LEFT SIDE ELEVATION

# ELEVATIONS

SCALE: 1:100

<p>Building Section Planning and Policy Department Ministry of Health, Community Development, Gender Elderly and Children. University of Dodoma College of Humanities and Social Science   11th Building, P.O. Box 743, 40478 Dodoma</p>		<p>In Collaboration with President's Office, Regional Administration and Local Government. Mkapa Building, P.O. Box 1923, 41185 Dodoma</p>	
<p>Client PRESIDENTS OFFICE, REGIONAL ADMINISTRATION AND LOCAL GOVERNMENT, MKAPA BUILDING, P.O. BOX 1923, 41185 DODOMA</p>		<p>Project STANDARD DESIGN FOR COUNCIL LEVEL HOSPITALS IN TANZANIA</p>	
<p>Drawing title <b>SURGICAL &amp; MEDICAL WARDS</b> Elevations</p>		<p>Project number 24 APRIL 2018 Drawn by JCR Checked by DCNM</p>	
<p>SMW A/107</p>		<p>Scale 1:100</p>	