

Building Section,
 Policy Planning Department,
 Ministry of Health, Community Development,
 Gender, Eldery and Children.
 University of Dodoma
 College of Humanities and Social Science 11th
 Building,
 P.O.Box 743
 40478 Dodoma


President Office, Regional Administration and
 Local Government
 Mkapa Building,
 P.O.Box 1923,
 41185 Dodoma.

IN COLLABORATION WITH

CLIENT
**PRESIDENT'S OFFICE, REGIONAL ADMINISTRATION AND LOCAL
 GOVERNMENT MKAPA, P.O.BOX 1923,41185 DODOMA.**
 PROJECT
**STANDARD DESIGN FOR COUNCIL LEVEL
 HOSPITALS IN TANZANIA**

DRAWING TITLE
**THEATRE
 GROUND FLOOR PLAN**

PROJECT NO.		
DRAWN BY;	IAS	
CHECKED BY;	DCNM	
DATE	MAY,2018	SCALE 1:100

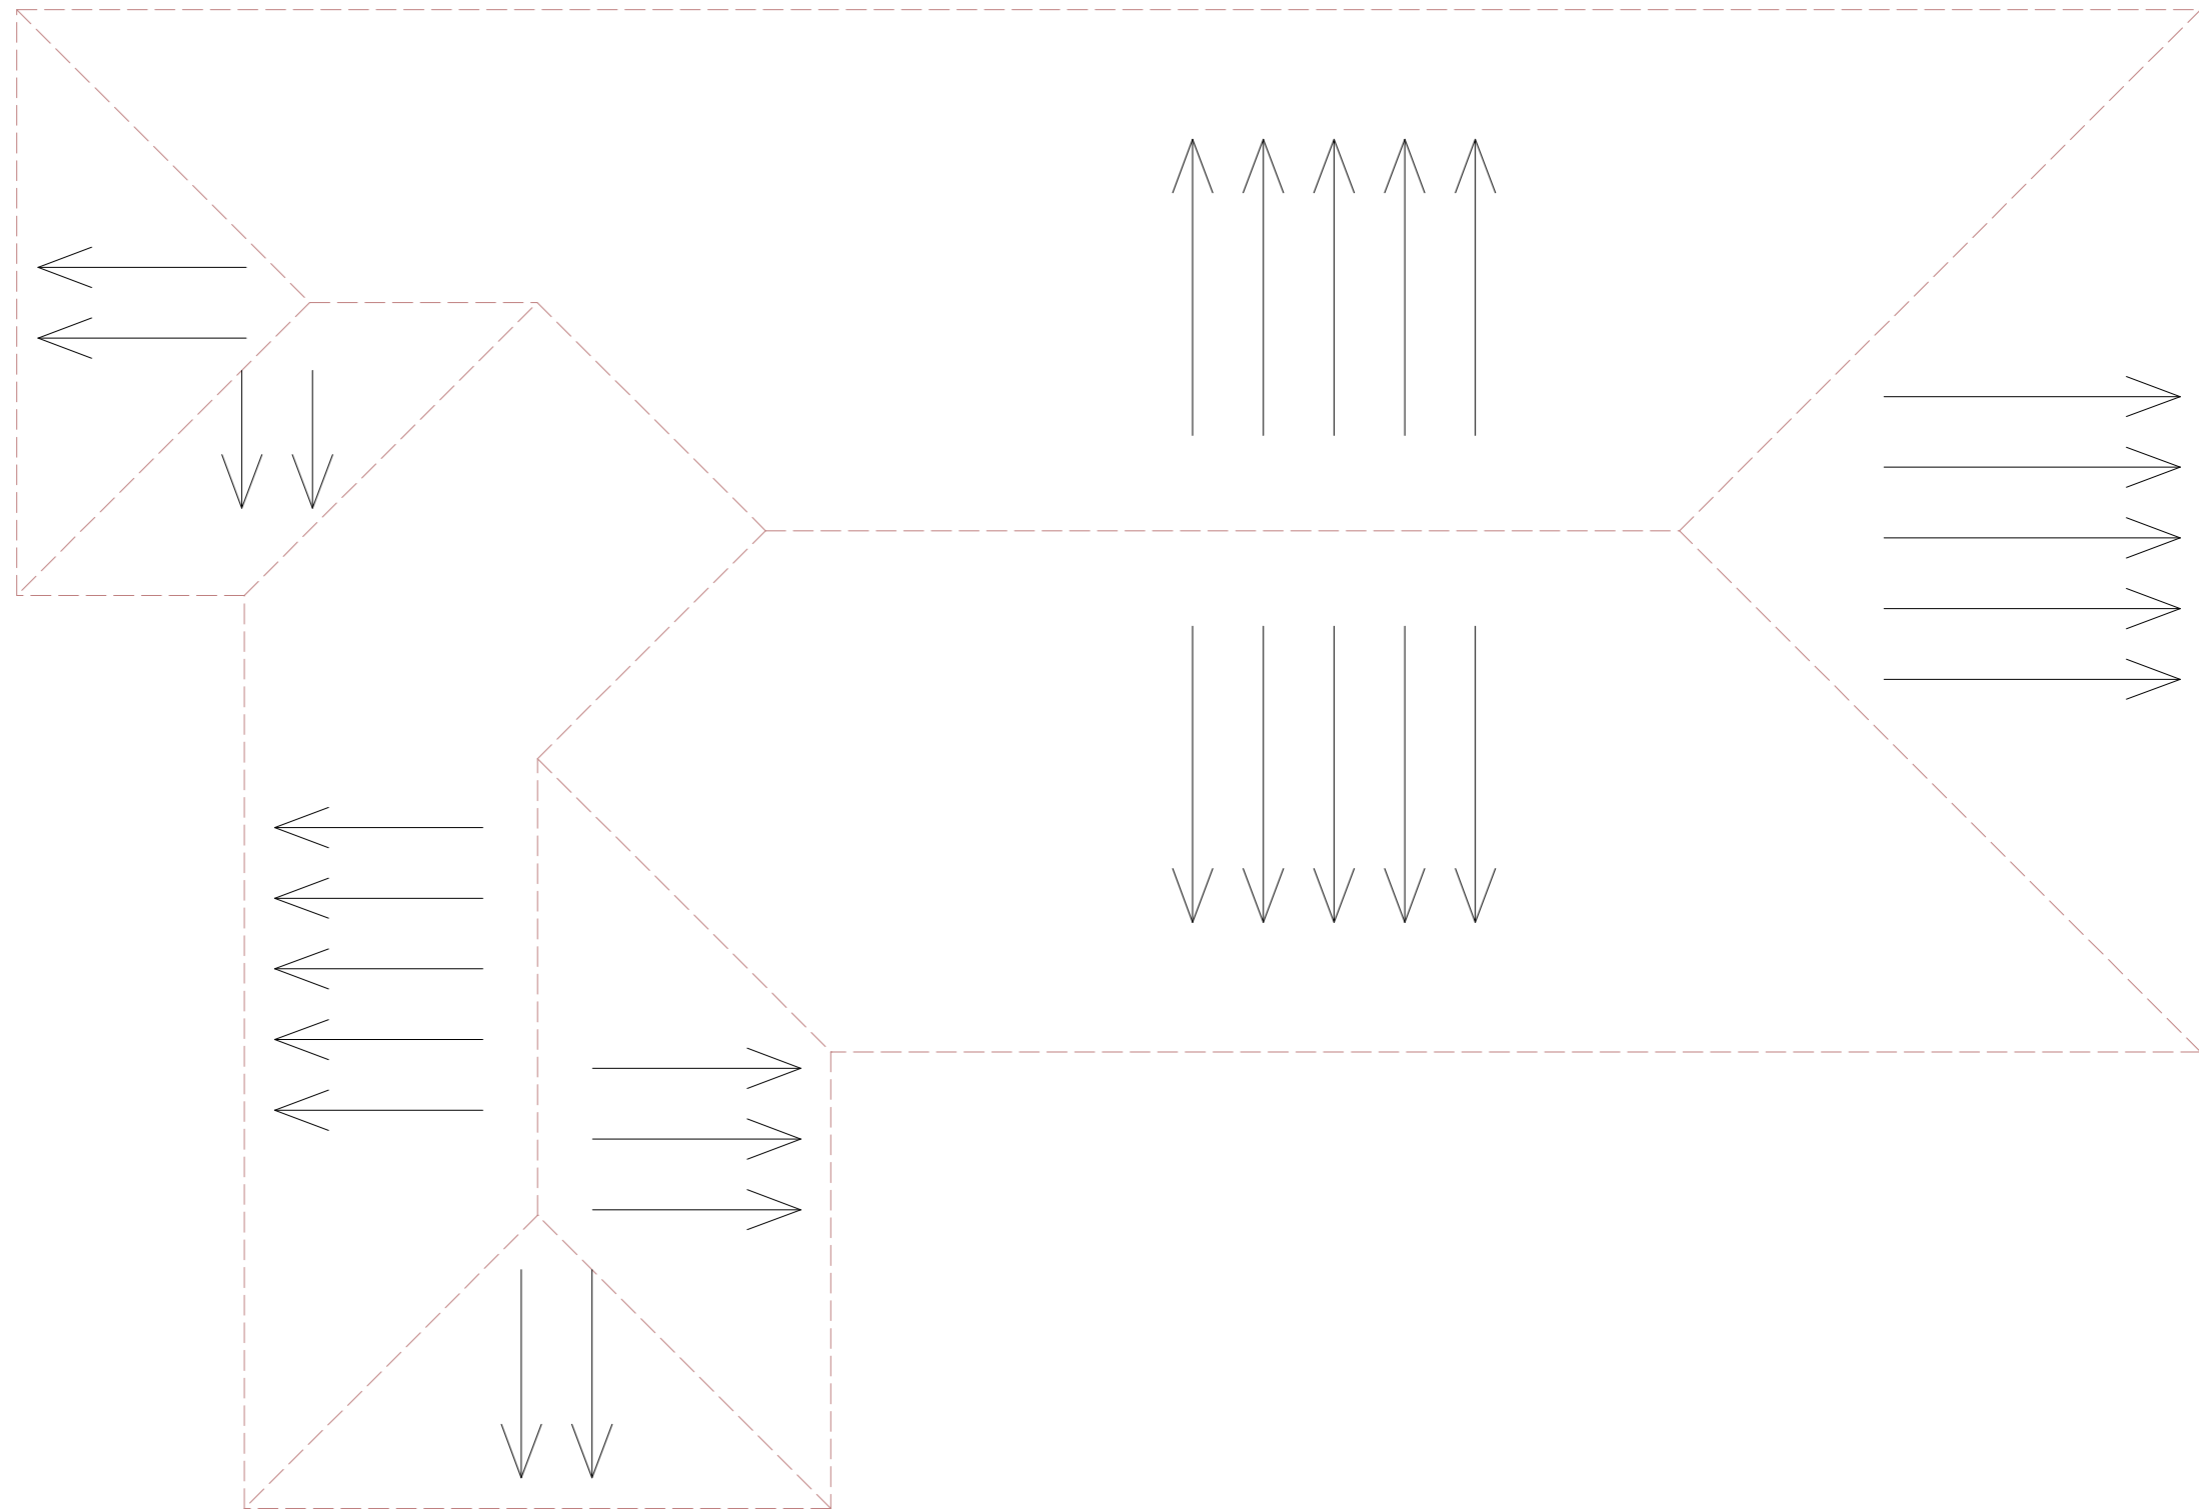

Building Section,
 Policy Planning Department,
 Ministry of Health, Community Development,
 Gender, Elderly and Children.
 University of Dodoma
 College of Humanities and Social Science 11th
 Building,
 P.O.Box 743
 40478 Dodoma

IN COLLABORATION WITH

President Office, Regional Administration and
 Local Government
 Mkapa Building,
 P.O.Box 1923,
 41185 Dodoma.

CLIENT

PRESIDENT'S OFFICE, REGIONAL ADMINISTRATION AND LOCAL
 GOVERNMENT MKAPA BUILDING, P.O.BOX 1923,41185 DODOMA.


PROJECT

**STANDARD DESIGN FOR COUNCIL LEVEL
 HOSPITALS TANZANIA**

DRAWING TITLE

**THEATRE
 ROOF PLAN**

PROJECT NO.		
DRAWN BY;	IAS	
CHECKED BY;	DCNM	
DATE	MAY,2018	SCALE 1:100

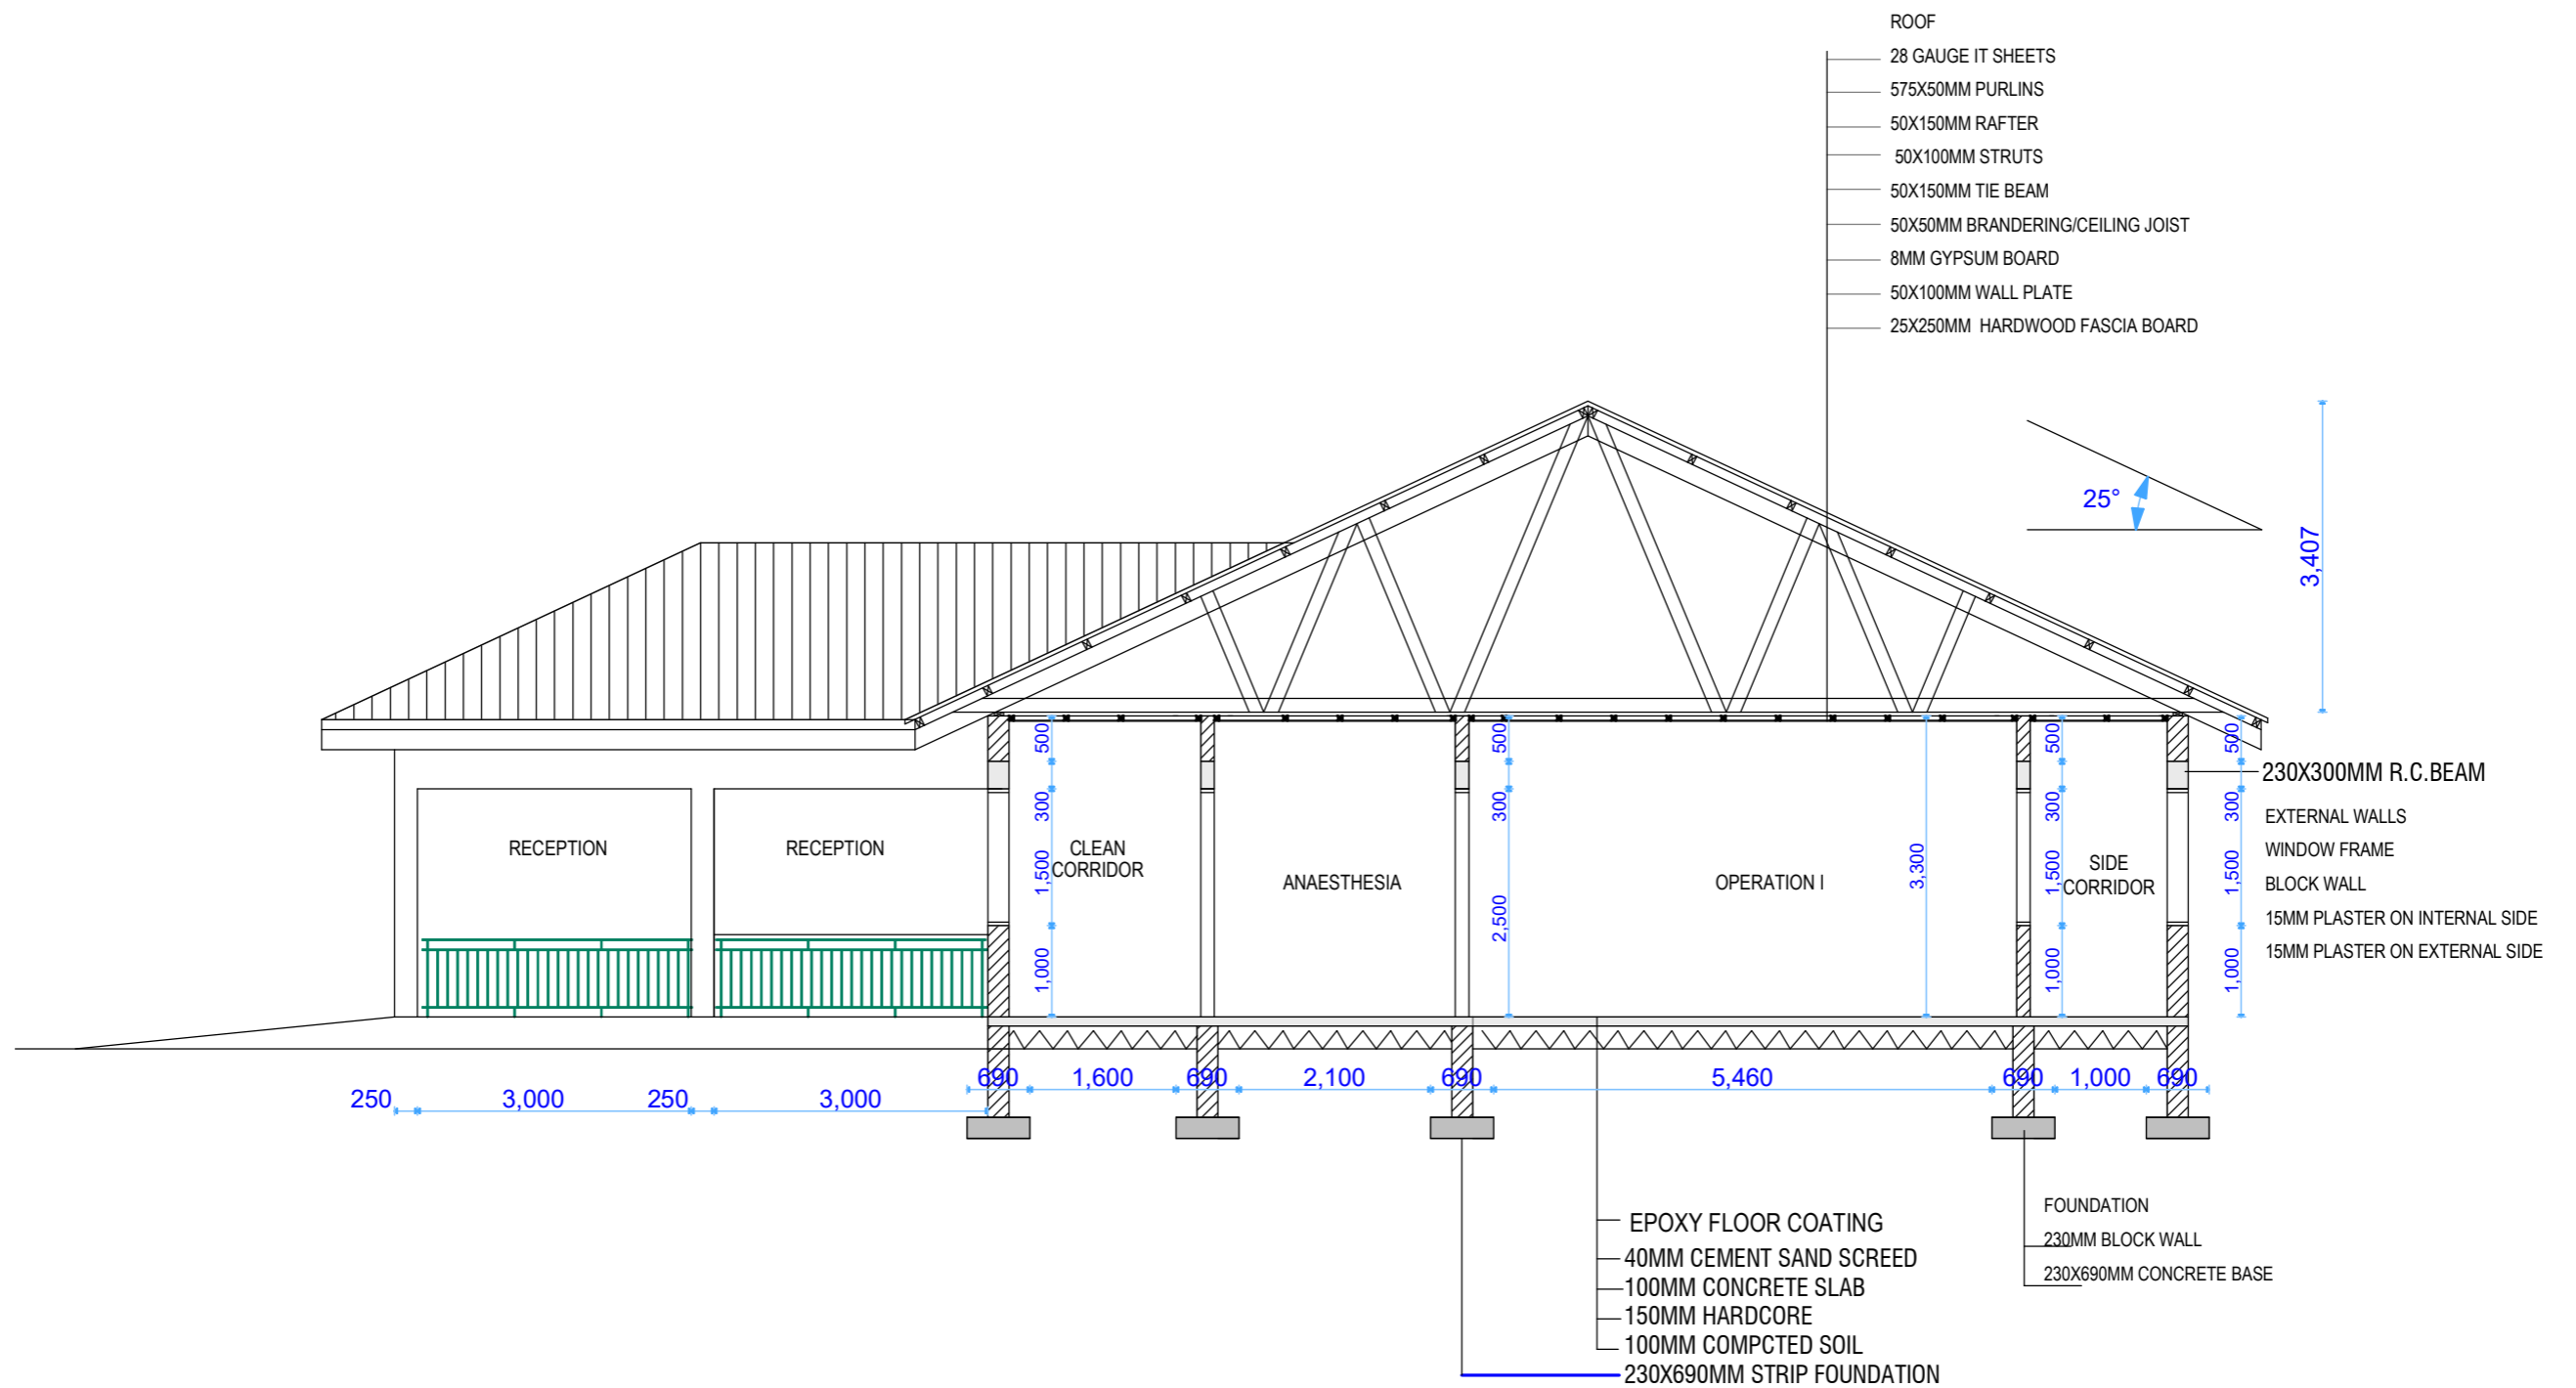

Building Section,
Policy Planning Department,
Ministry of Health, Community Development,
Gender, Eldery and Children.
University of Dodoma
College of Humanities and Social Science 11th
Building,
P.O.Box 743
40478 Dodoma

IN COLLABORATION WITH

President Office, Regional Administration and
Local Government
Mkapa Building,
P.O.Box 1923,
41185 Dodoma.

CLIENT

PRESIDENTS OFFICE, REGIONAL ADMINISTRATION AND LOCAL
GOVERNMENT MKAPA BUILDING, P.O.BOX 1923,41185 DODOMA.

PROJECT

**STANDARD DESIGN FOR COUNCIL LEVEL
HOSPITALS IN TANZANIA**

DRAWING TITLE

**THEATRE
SECTIONS**

PROJECT NO.

DRAWN BY;

CHECKED BY;


DATE

IAS


DCNM

MAY,2018

SCALE 1:100

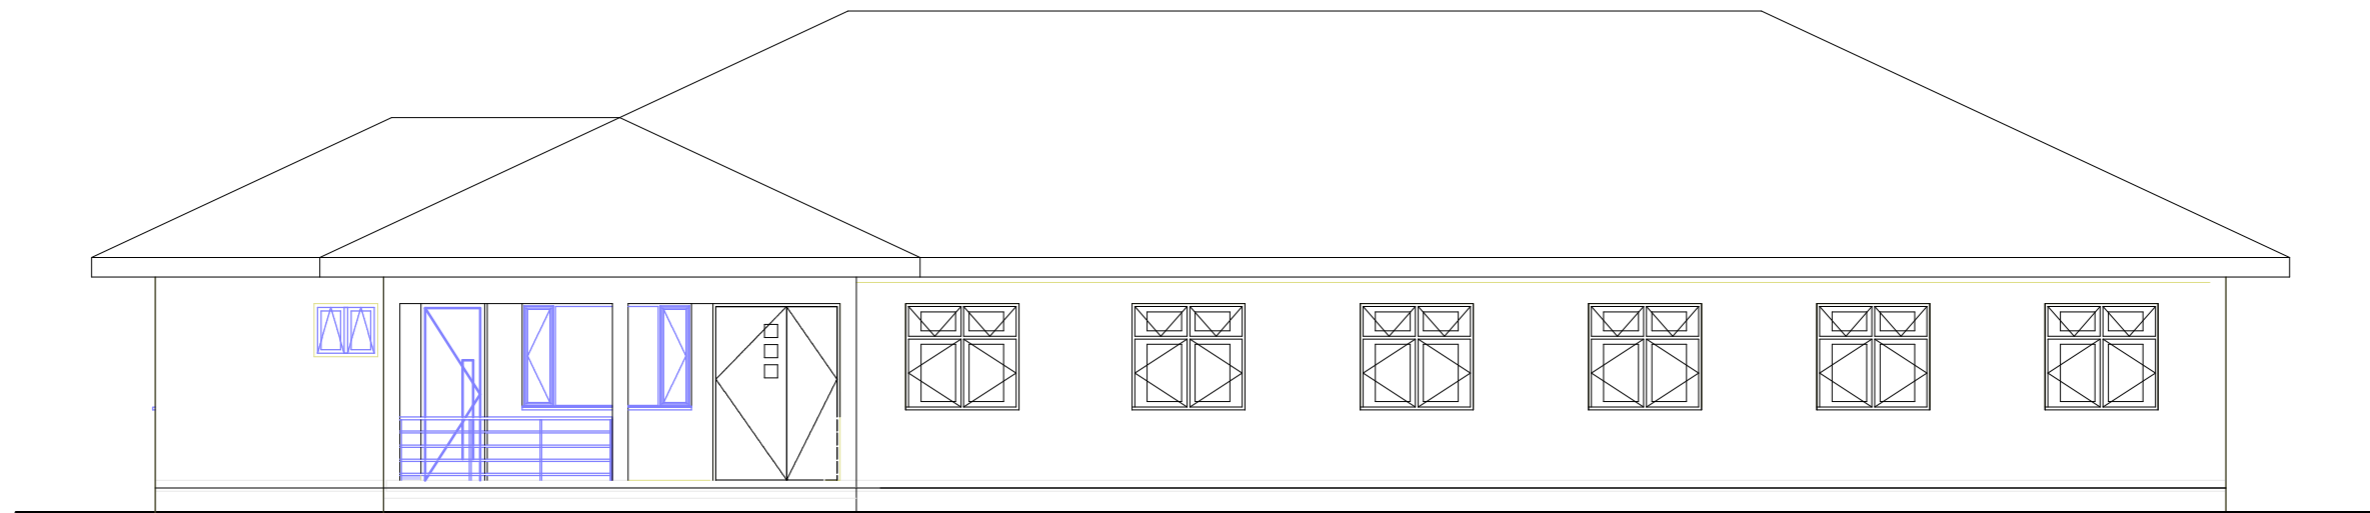

FRONT ELEVATION

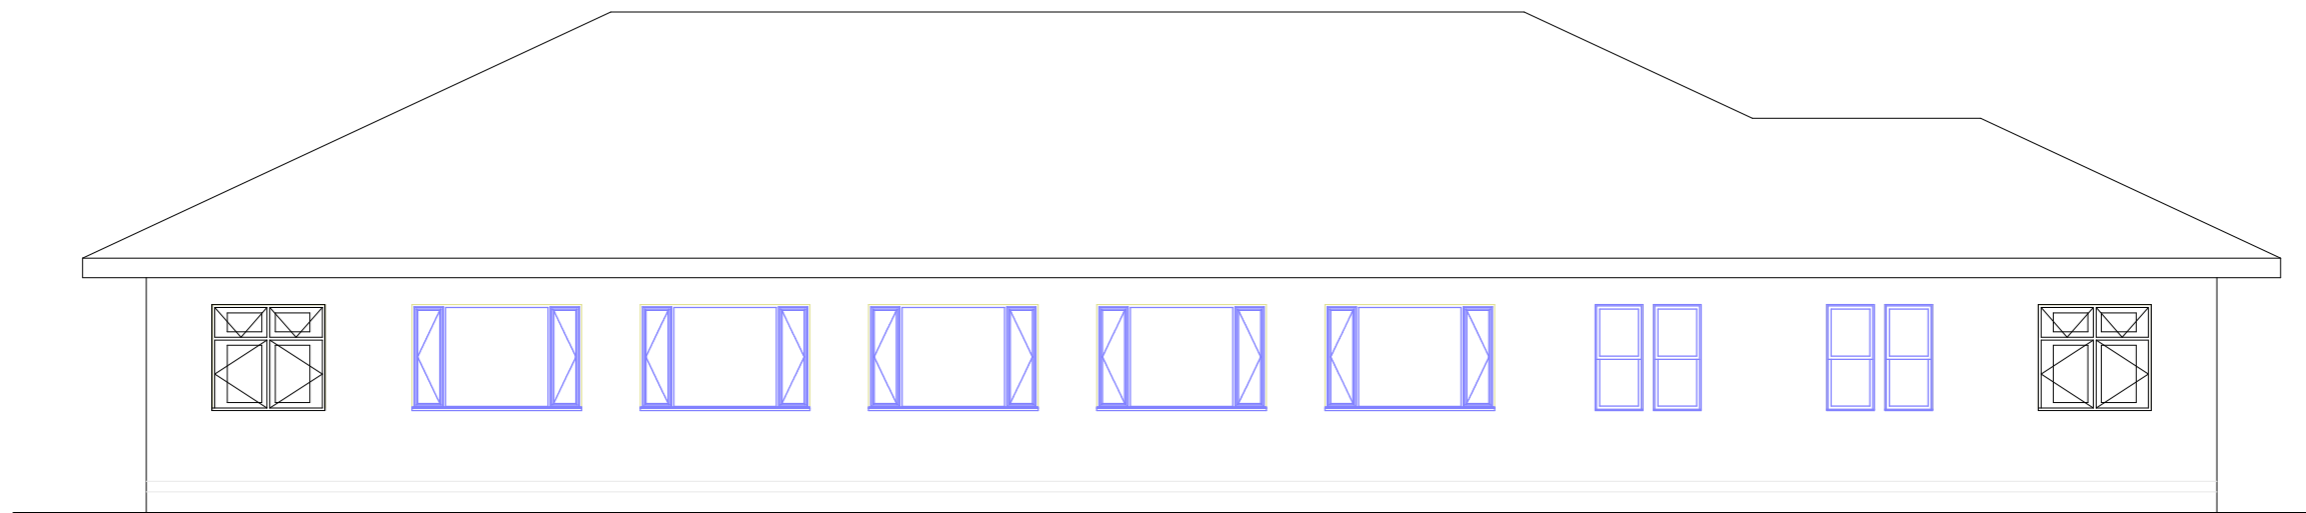

REAR ELEVATION

Building Section,
Policy Planning Department,
Ministry of Health, Community Development,
Gender, Elderly and Children.
University of Dodoma
College of Humanities and Social Science 11th
Building,
P.O.Box 743
40478 Dodoma

IN COLLABORATION WITH

President Office, Regional Administration and
Local Government
Mkapa Building,
P.O.Box 1923,
41185 Dodoma.

CLIENT

**PRESIDENT'S OFFICE, REGIONAL ADMINISTRATION AND LOCAL
GOVERNMENT MKAPA BUILDING, P.O.BOX 1923,41185 DODOMA.**

PROJECT

**STANDARD DESIGN LEVEL FOR COUNCIL
HOSPITALS**

DRAWING TITLE

**THEATRE
ELEVATIONS**

PROJECT NO.

DRAWN BY;

CHECKED BY;


DATE

IAS


DCNM

MAY,2018

SCALE 1:100

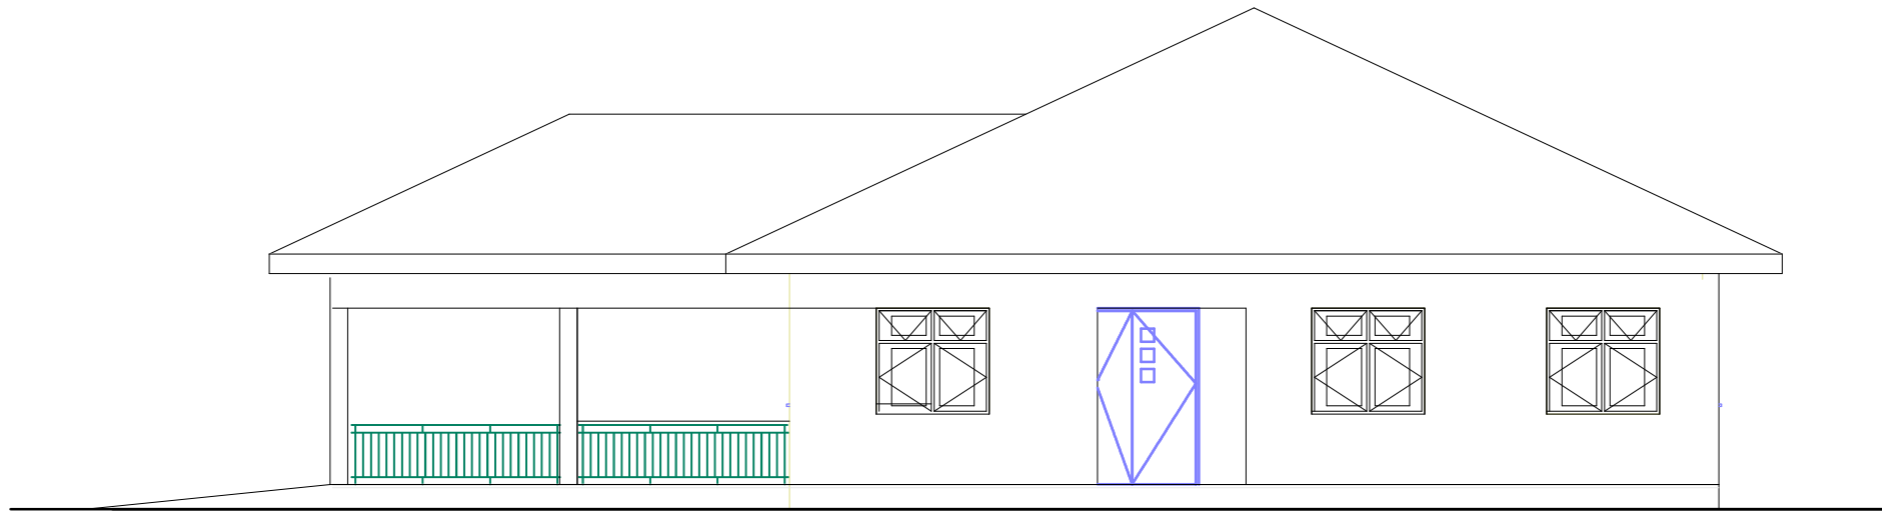

SIDE ELEVATION

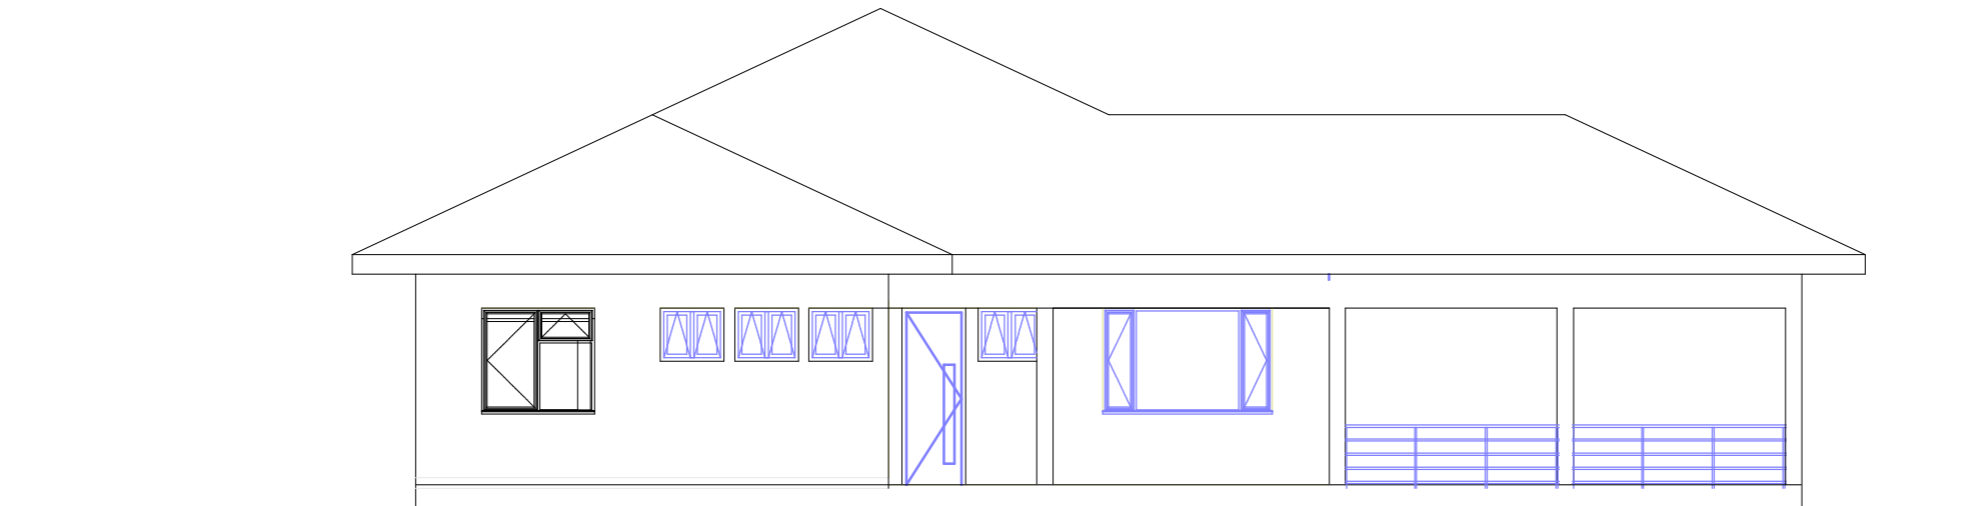

SIDE ELEVATION

Building Section,
Policy Planning Department,
Ministry of Health, Community Development,
Gender, Eldery and Children.
University of Dodoma
College of Humanities and Social Science 11th
Building,
P.O.Box 743
40478 Dodoma

IN COLLABORATION WITH

President Office, Regional Administration and
Local Government
Mkapa Building,
P.O.Box 1923,
41185 Dodoma.

CLIENT

**PRESIDENTS OFFICE, REGIONAL ADMINISTRATION AND LOCAL
GOVERNMENT MKAPA BUILDING, P.O.BOX 1923,41185 DODOMA.**

PROJECT

**STANDARD DESIGN FOR COUNCIL LEVEL
HOSPITALS**

DRAWING TITLE

**THEATRE
ELEVATIONS**

PROJECT NO.

DRAWN BY;

CHECKED BY;

DATE

IAS

DCNM

MAY,2018

SCALE 1:100

	D1- (9 NO.)	D2- (2 NOS.)	D3- (12 NOS.)	D4- (6 NOS.)
	<p>DOOR ELEVATION FROM OUTSIDE</p>	<p>DOOR ELEVATION FROM OUTSIDE</p>	<p>DOOR ELEVATION</p>	<p>DOOR ELEVATION</p>
STRUCTURAL OPENING SIZE	1500X2500 MM	1800X2500 MM	1000X2500 MM	1000X2500 MM
DOOR FRAME	40X140 MM HARDWOOD	40X140 MM HARDWOOD	40X140 MM HARDWOOD	40X140 MM HARDWOOD
DOOR TYPE	SOLID CORE FLUSH DOORS	SOLID CORE FLUSH DOORS	SOLID CORE FLUSH DOORS	SOLID CORE FLUSH DOORS
INFILL	HARDWOOD	HARDWOOD	HARDWOODS	HARDWOODS
IRONMONGERY	3 LEVER UNION MORTICE LOCK 100MM SPRING HINGES (DOUBLE HINGES) (1.5 SET) PUSH PLATE KICK PLATE RUBBER DOOR STOPPER(1 SET) 150MM BARRELL BOLTS	3 LEVER UNION MORTICE LOCK 100MM ALUMINIUM BUTT HINGES (1.5 SET) PUSH PLATE RUBBER DOOR STOPPER(1 SET) 150MM BARRELL BOLTS	3 LEVER UNION MORTICE LOCK 100MM ALUMINIUM BUTT HINGES (1.5 SET) PUSH PLATE RUBBER DOOR STOPPER(1 SET) 150MM BARRELL BOLTS	UNION BATH LOCK 100MM ALUMINIUM BUTT HINGES (1.5 SET) PUSH PLATE 150MM BARRELL BOLTS
LOCATION	ANAESTHESIA, SCRUB, THEATRE ROOM I, THEATRE ROOM II, EXITS AND RECOVERY	MAIN ENTRANCE AND AIR LOCK TO EXIT	THEATRE ROOM I, THEATRE ROOM II, SLUICE, STERLIZATION, STERLILE STORE, STAFF LOUNGE, CHANGE ROOM (M), CHANGING ROOM (F) AND RECEPTION	SHOWERS, WCS AND STORES

Building Section,
Policy Planning Department,
Ministry of Health, Community Development,
Gender, Eldery and Children.
University of Dodoma
College of Humanities and Social Science 11th
Building,
P.O.Box 743
40478 Dodoma

IN COLLABORATION WITH

President Office, Regional Administration and
Local Government
Mkapa Building,
P.O.Box 1923,
41185 Dodoma.

CLIENT

PRESIDENTS OFFICE, REGIONAL ADMINISTRATION AND LOCAL
GOVERNMENT SOKOINE BUILDING, P.O.BOX 1923,41185 DODOMA.

PROJECT

**STANDARD DESIGN FOR COUNCIL LEVEL
HOSPITALS**

DRAWING TITLE

**THEATRE
SCHEDULE OF DOORS**

PROJECT NO.

DRAWN BY;

CHECKED BY;

DATE

IAS

DCNM

MAY,2018

SCALE 1:100