

Window Quantities				
Window Type	Width	Height	Sill Height	Count
W1	1600	1500	1000	9
W2	1600	400	2100	3
W4	1000	750	1750	11
W6	1200	1300	1200	3
Grand total				

Door Quantities				
Door Type	Width	Height	Head Height	Count
D1	900	2500	2500	10
D2	1000	2500	2500	2
D3	900	2500	2500	3
D4	1500	2500	2500	2
D5	1600	2500	2500	3

GROUND PLAN

SCALE: 1:100

TOTAL AREA = 301sqm

Building Section
 Planning and Policy Department
 Ministry of Health, Community Development,
 Gender Elderly and Children.
 University of Dodoma
 College of Humanities and Social Science II th
 Building, P.O. Box 743,
 40478 Dodoma


In Collaboration with
 President's Office, Regional Administration
 and Local Governments.
 Mkapa Building,
 P.O. Box 1923,
 41185 Dodoma

Client
 PRESIDENT'S OFFICE, REGIONAL ADMINISTRATION AND LOCAL GOVERNMENTS,
 MKAPA BUILDING, P.O. BOX 1923, 41185 DODOMA

Project
 STANDARD DESIGN FOR COUNCIL LEVEL HOSPITALS IN TANZANIA

Drawing title
RADIOLOGY BLOCK
Ground Floor Plan

Project number	15 APRIL 2019	RAD A/101
Drawn by	JCR	
Checked by	DCNM	Scale 1:100

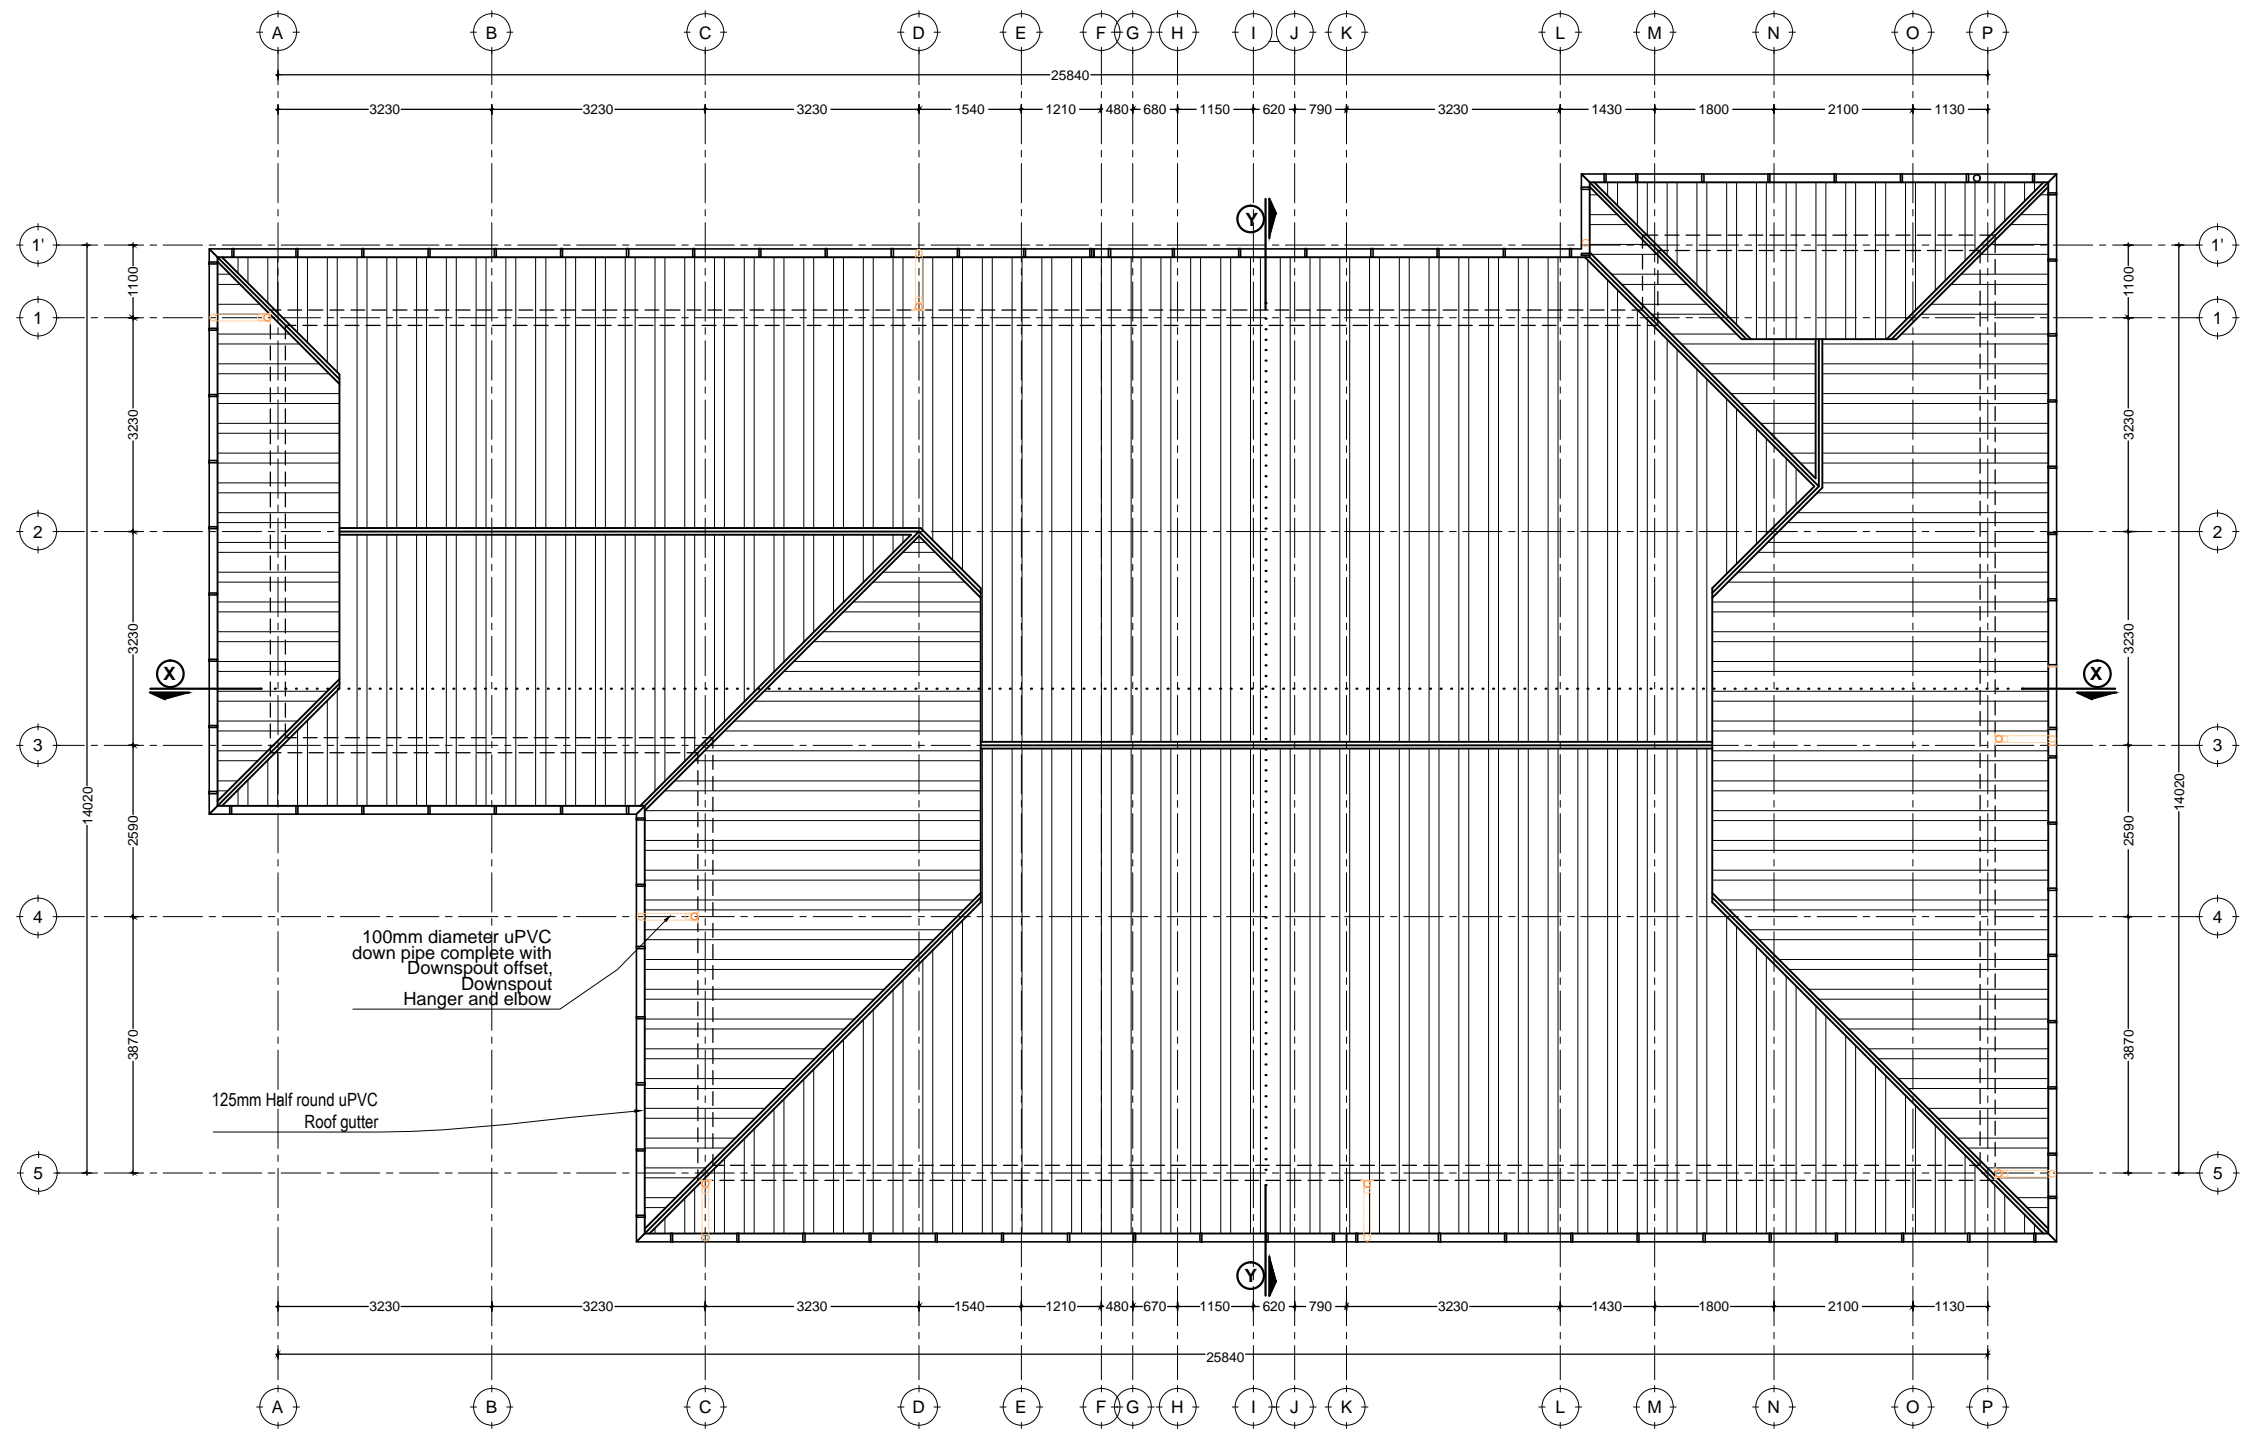

ROOF PLAN

SCALE: 1:100

Building Section
Planning and Policy Department
Ministry of Health, Community Development,
Gender Elderly and Children.
University of Dodoma
College of Humanities and Social Science 11th
Building, P.O. Box 743,
40478 Dodoma


In Collaboration with President's Office, Regional Administration
and Local Governments.
Mkapa Building,
P.O. Box 1923,
41185 Dodoma

Client
PRESIDENT'S OFFICE, REGIONAL ADMINISTRATION AND LOCAL GOVERNMENTS,
MKAPA BUILDING, P.O. BOX 1923, 41185 DODOMA

Project
STANDARD DESIGN FOR COUNCIL LEVEL HOSPITALS IN TANZANIA

Drawing title
RADIOLOGY BLOCK
Roof Plan

Project number	RAD A/102
15 APRIL 2019	
Drawn by	JCR
Checked by	DCNM
Scale 1:100	

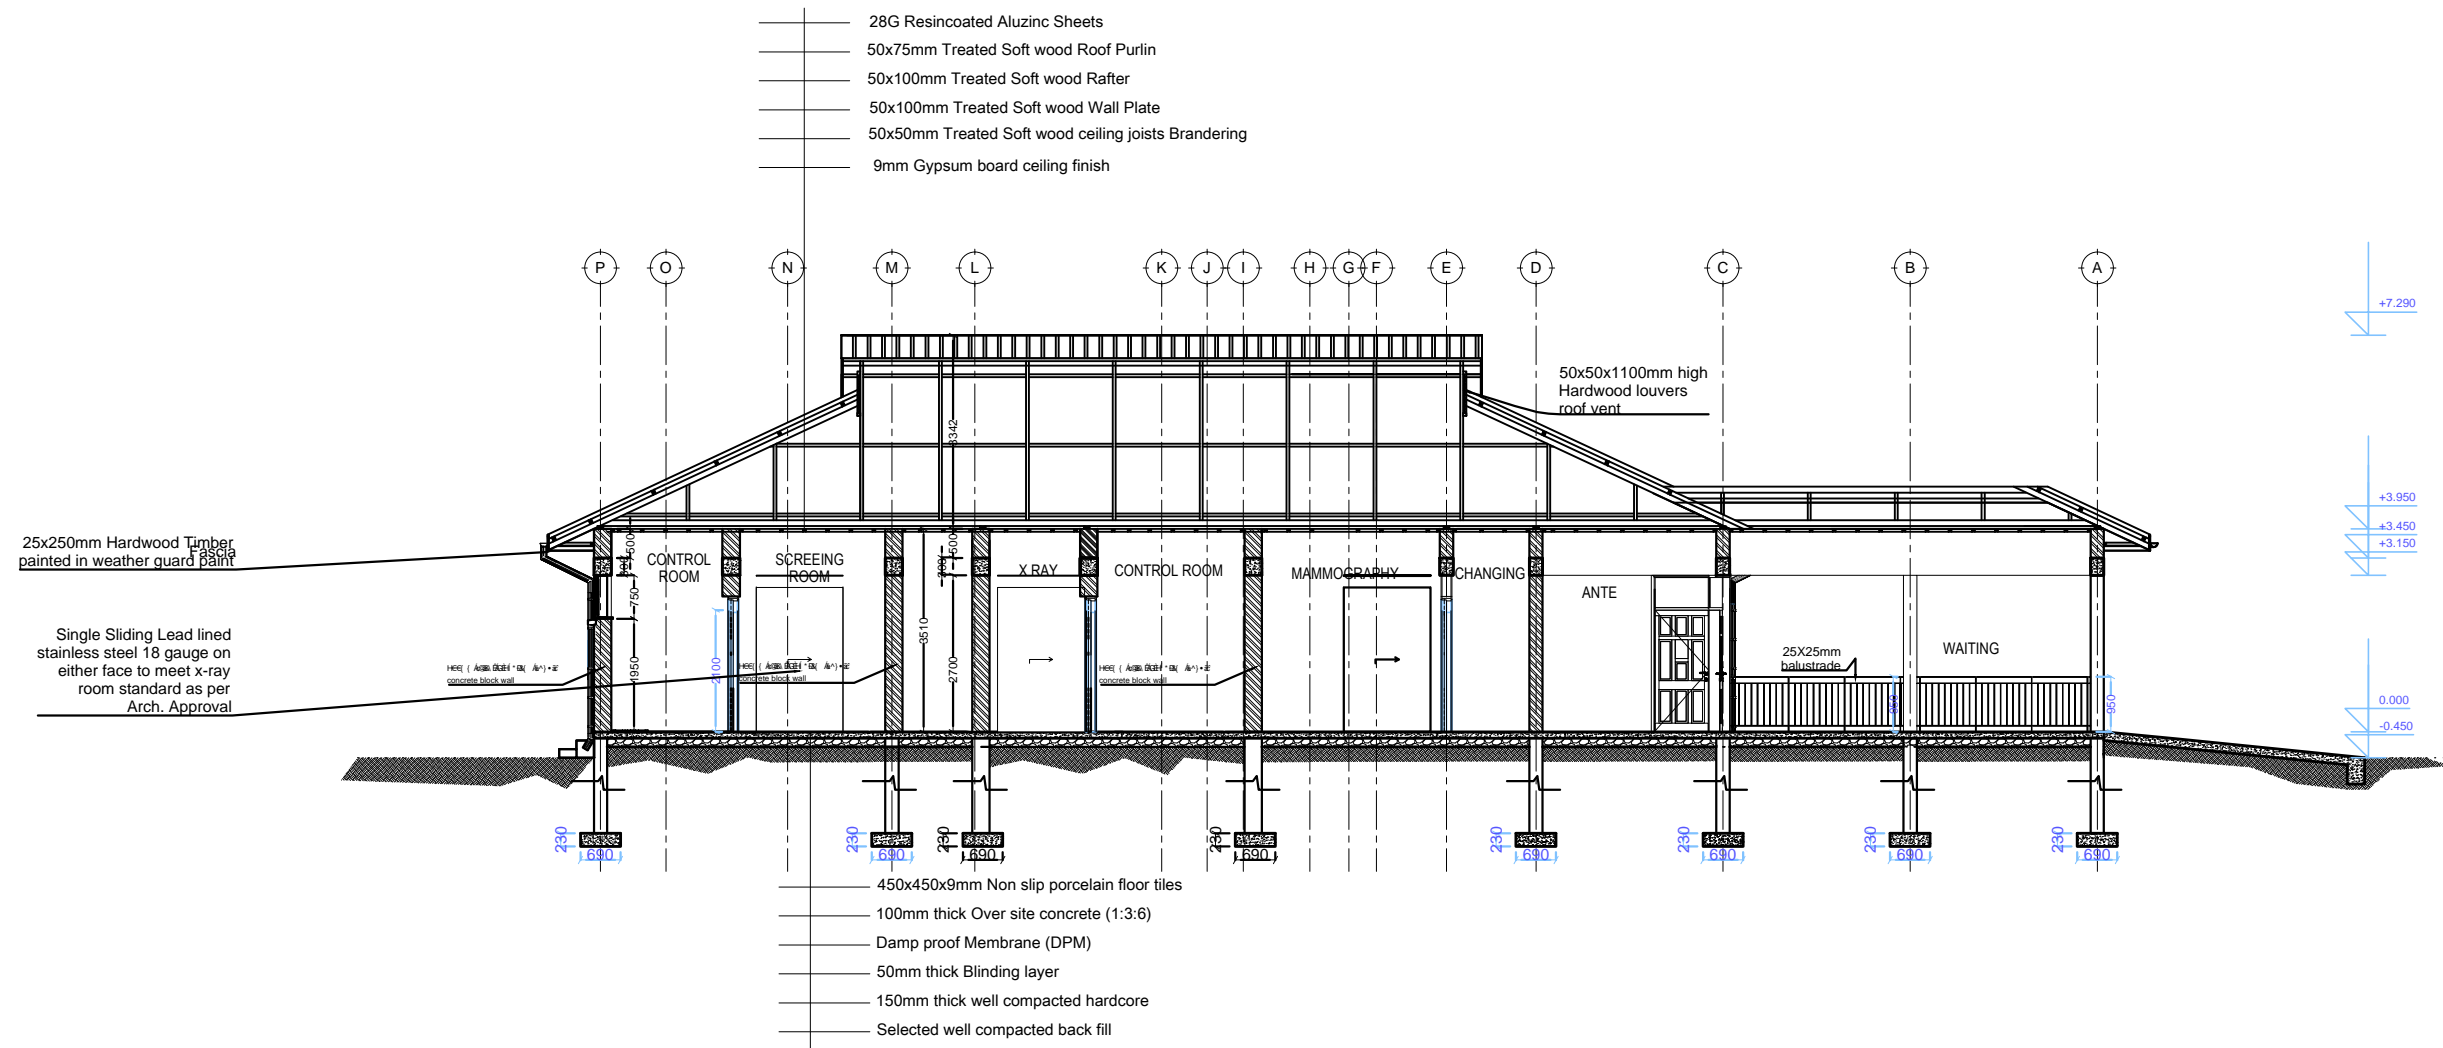

SECTION X:X
SCALE: 1:50

Building Section
Planning and Policy Department
Ministry of Health, Community Development,
Gender Elderly and Children.
University of Dodoma
College of Humanities and Social Science 11th
Building, P.O. Box 743,
40478 Dodoma

In Collaboration with

President's Office, Regional Administration
and Local Governments.
Mkapa Building,
P.O. Box 1923,
41185 Dodoma

Client

PRESIDENT'S OFFICE, REGIONAL ADMINISTRATION AND LOCAL GOVERNMENTS,
MKAPA BUILDING, P.O. BOX 1923, 41185 DODOMA

Project

STANDARD DESIGN FOR COUNCIL LEVEL HOSPITALS IN TANZANIA

Drawing title

RADIOLOGY BLOCK
Section X:X

Project number

15 APRIL 2019

RAD A/104


Drawn by

JCR

Checked by

DCNM

Scale 1:100

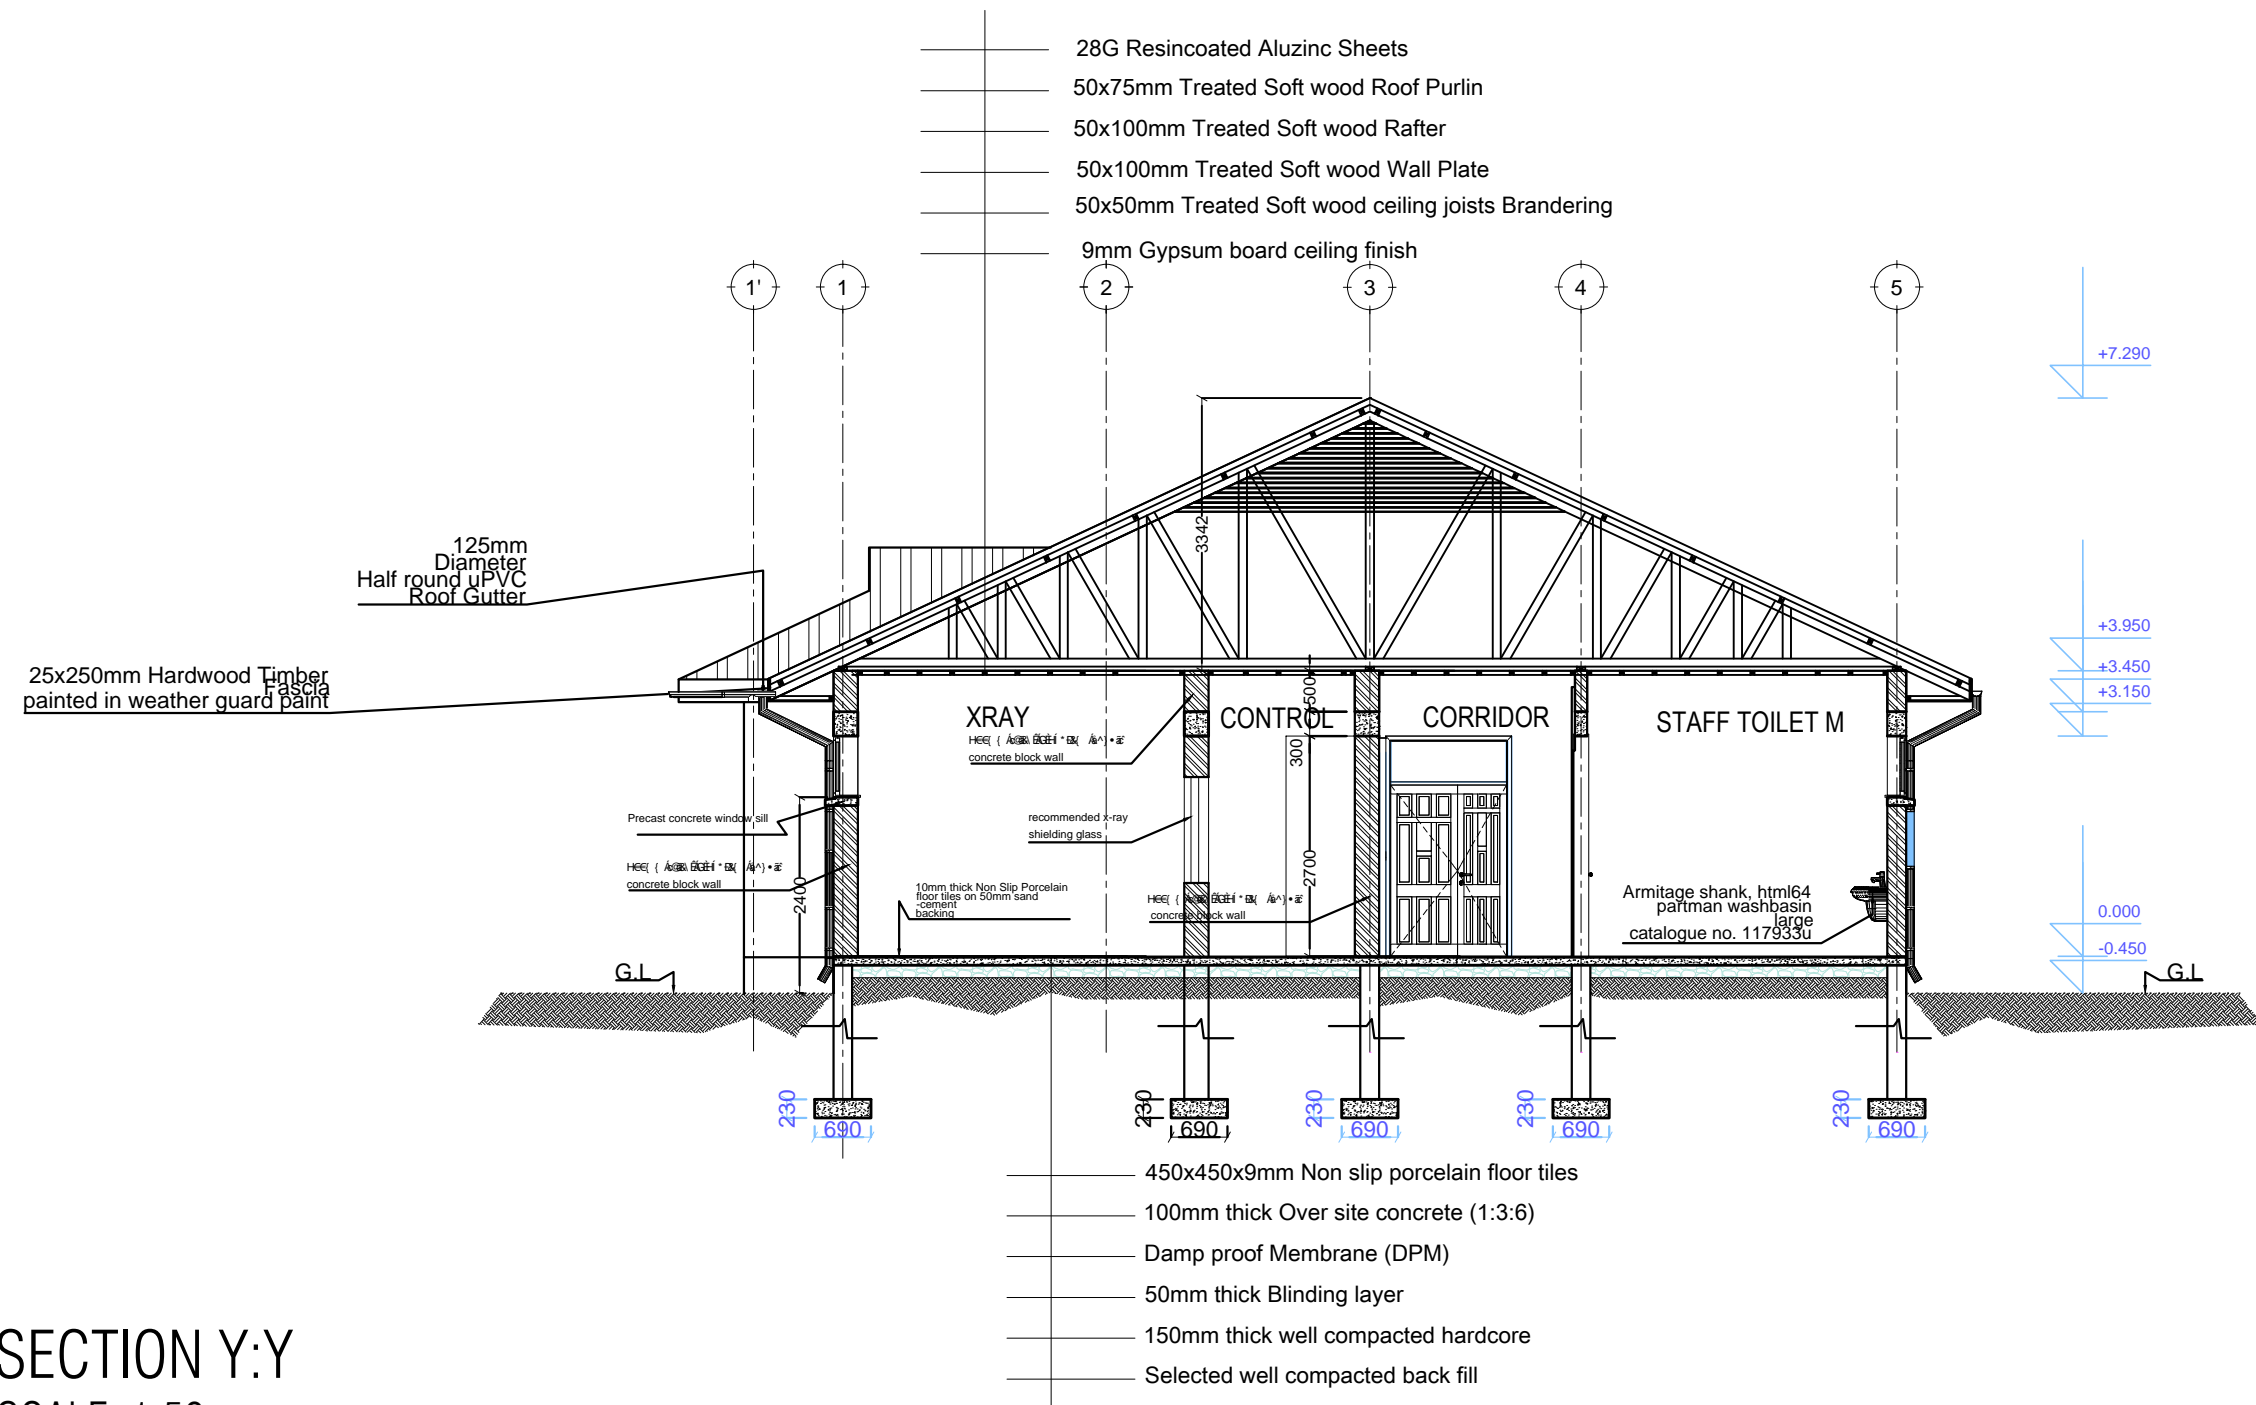

SECTION Y:Y
SCALE: 1:50


Building Section
Planning and Policy Department
Ministry of Health, Community Development,
Gender Elderly and Children.
University of Dodoma
College of Humanities and Social Science 11th
Building, P.O. Box 743,
40478 Dodoma

In Collaboration with
President's Office, Regional Administration
and Local Governments.
Mkapa Building,
P.O. Box 1923,
41185 Dodoma


Client
PRESIDENT'S OFFICE, REGIONAL ADMINISTRATION AND LOCAL GOVERNMENTS,
MKAPA BUILDING, P.O. BOX 1923, 41185 DODOMA

Project
STANDARD DESIGN FOR COUNCIL LEVEL HOSPITALS IN TANZANIA


Drawing title	
RADIOLOGY BLOCK	
Section Y:Y	
Project number	RAD A/103
15 APRIL 2019	
Drawn by	JCR
Checked by	DCNM
Scale 1:100	

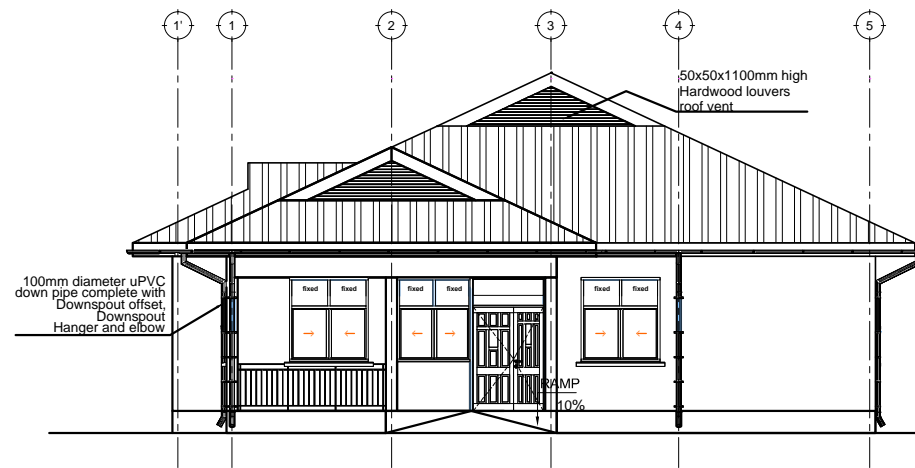


FRONT ELEVATION

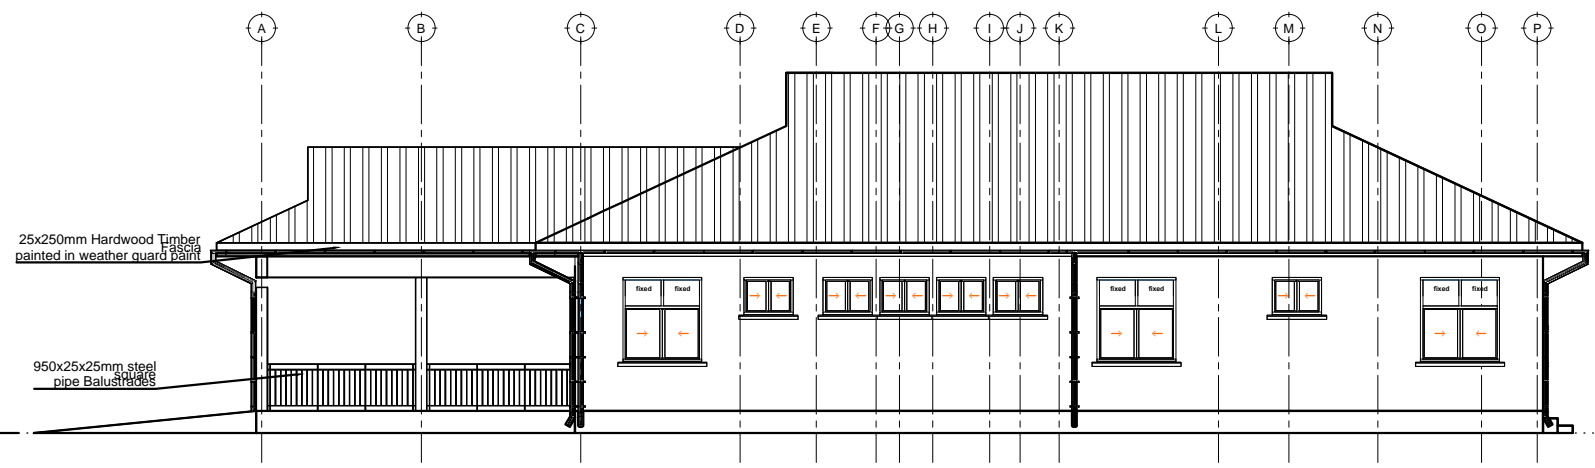

RIGHT SIDE ELEVATION

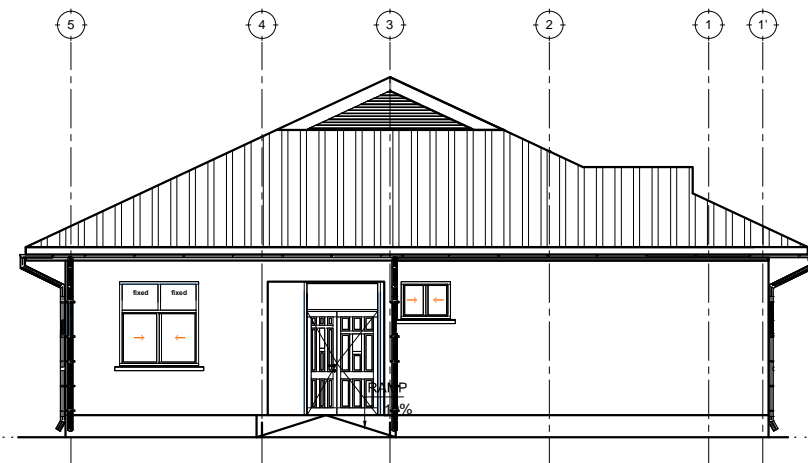

REAR ELEVATION

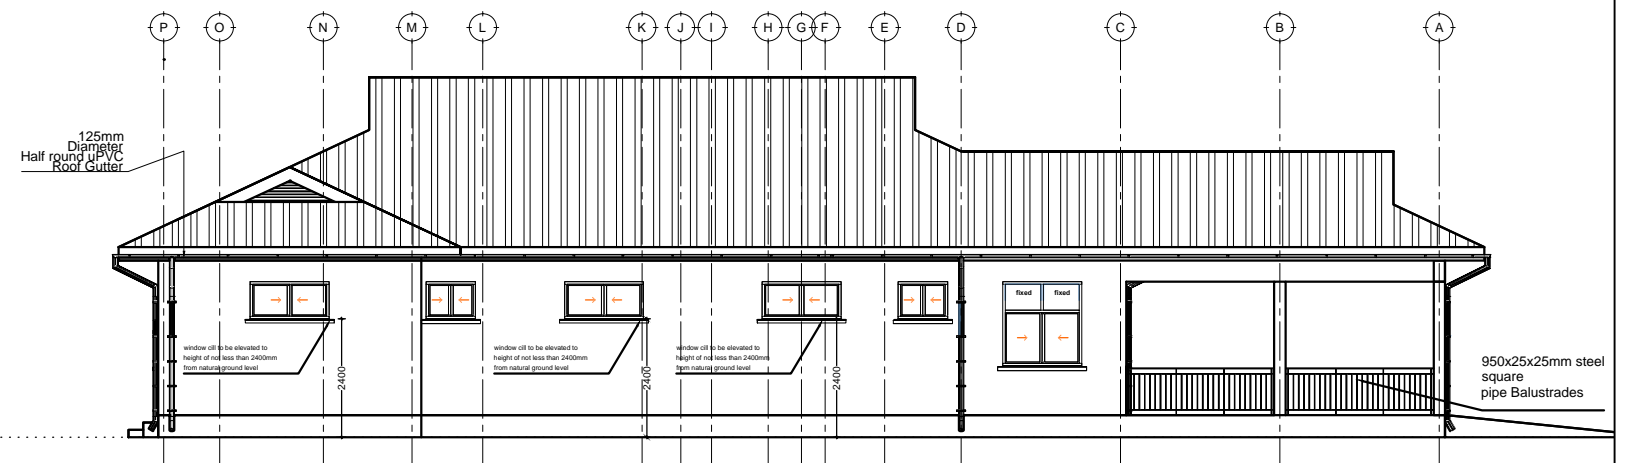

LEFT SIDE ELEVATION

ELEVATIONS

SCALE: 1:100

Building Section Planning and Policy Department
 Ministry of Health, Community Development, Gender Elderly and Children.
 University of Dodoma
 College of Humanities and Social Science 11th Building, P.O. Box 743, 40478 Dodoma

In Collaboration with President's Office, Regional Administration and Local Governments.
 Mkapa Building,
 P.O. Box 1923,
 41185 Dodoma

Client
 PRESIDENT'S OFFICE, REGIONAL ADMINISTRATION AND LOCAL GOVERNMENT,
 MKAPA BUILDING, P.O. BOX 1923, 41185 DODOMA

Project
 STANDARD DESIGN FOR COUNCIL LEVEL HOSPITALS IN TANZANIA

Drawing title		RADIOLOGY BLOCK Elevations
Project number	RAD A/105	
15 APRIL 2019	Drawn by	JCR
Checked by	DCNM	Scale 1:100