


Building Section,  
 Policy Planning Department,  
 Ministry of Health, Community Development,  
 Gender, Elderly and Children,  
 IN COLLABORATION WITH  
 Sokone Building,  
 P.O.Box 1923,  
 Local Government,  
 President Office, Regional Administration and  
 4185 Dodoma,  
 P.O.Box 743  
 Building,  
 College of Humanities and Social Science 11th  
 University of Dodoma

CLIENT  
 PRESIDENTS OFFICE, REGIONAL ADMINISTRATION AND LOCAL  
 GOVERNMENTS SOKONE BUILDING, P.O.BOX 1923,4185 DODOMA  
 PROJECT  
**STANDARD DRAWINGS FOR RURAL  
 DISPENSARIES**

DRAWING TITLE		PROJECT NO.
<b>SITE PLAN</b>		
DATE	CHECKED BY:	PROJECT NO.
MAY 2018	DOMM	
SCALE 1:100	DRAWN BY:	
	LAS	

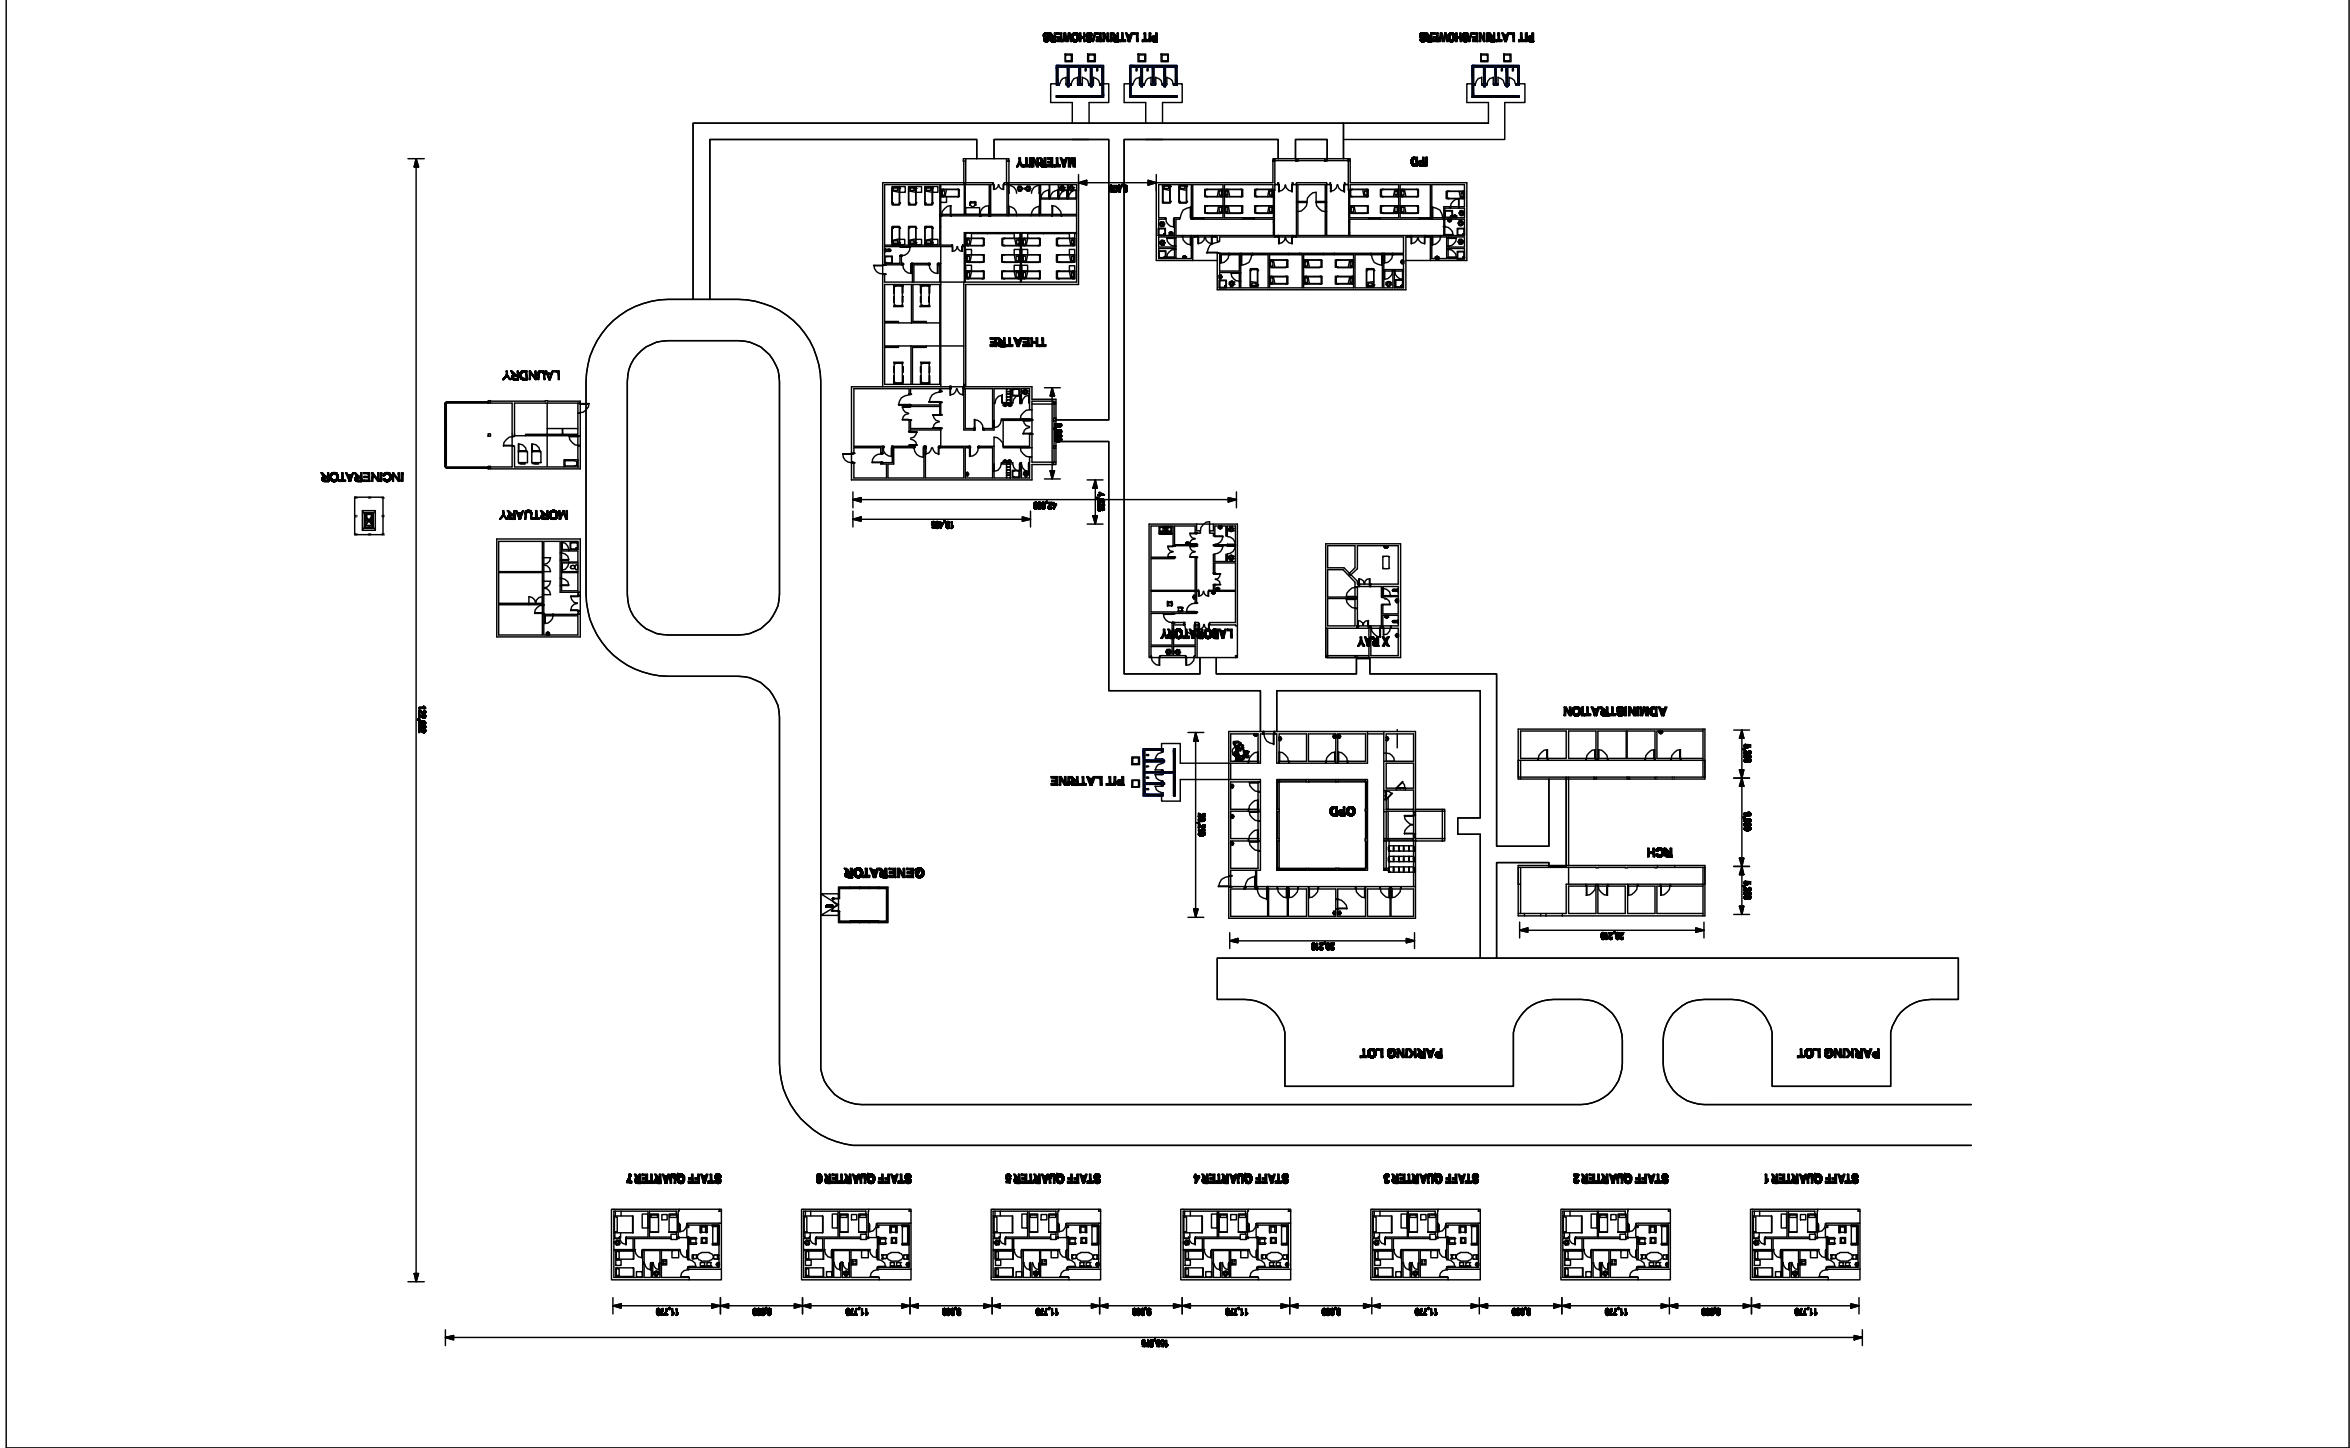

CLIENT