

Building Section,
 Policy Planning Department,
 Ministry of Health, Community Development,
 Gender, Eldery and Children.
 University of Dodoma
 College of Humanities and Social Science 11th
 Building,
 P.O.Box 743
 40478 Dodoma

IN COLLABORATION WITH

President Office, Regional Administration and
 Local Government
 Mkapa Building,
 P.O.Box 1923,
 41185 Dodoma.

MAIN ROAD

CLIENT
 PRESIDENT'S OFFICE, REGIONAL ADMINISTRATION AND LOCAL
 GOVERNMENT MKAPA BUILDING, P.O.BOX 1923,41185 DODOMA.

PROJECT
**STANDARD DESIGN FOR COUNCIL LEVEL HOSPITALS IN
 TANZANIA**


DRAWING TITLE

SITE PLAN - ELECTRICAL DRAWINGS

PROJECT NO.	
DRAWN BY;	IAS
CHECKED BY;	DCNM
DATE	MAY,2018

ST A/100

SCALE 1:100

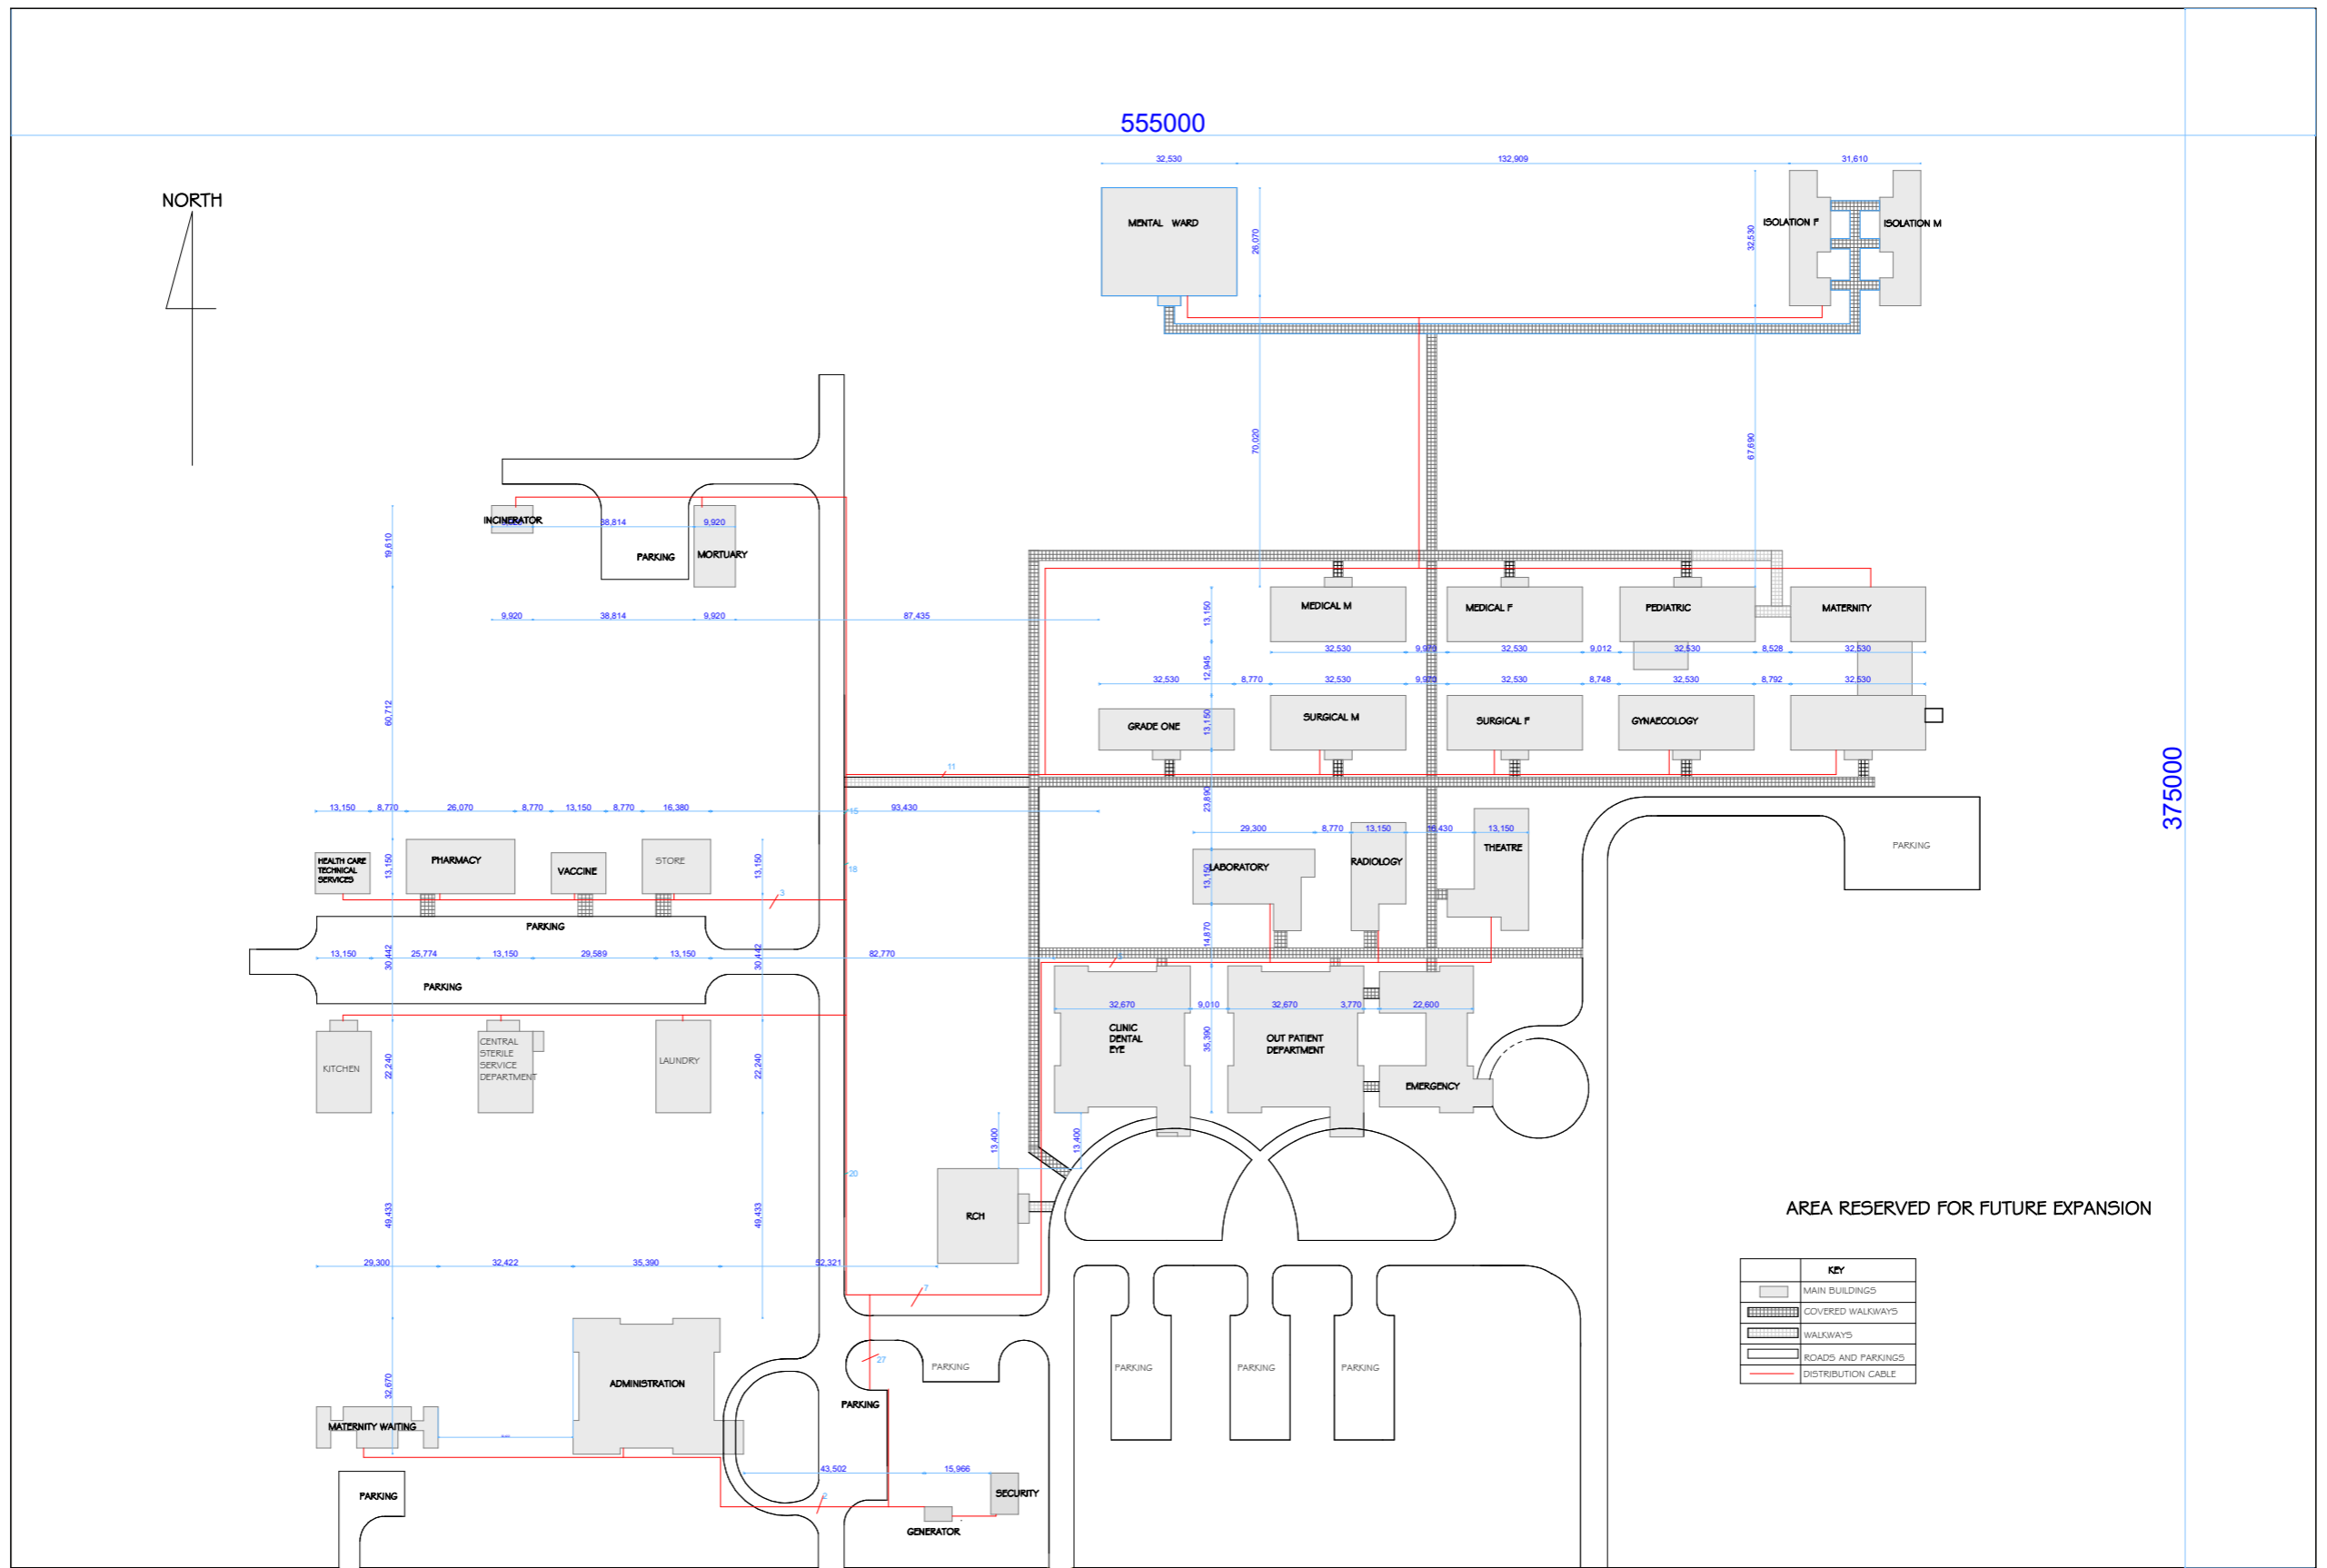

Building Section,
 Policy Planning Department,
 Ministry of Health, Community Development,
 Gender, Eldery and Children.
 University of Dodoma
 College of Humanities and Social Science 11th
 Building,
 P.O.Box 743
 40478 Dodoma

IN COLLABORATION WITH

President Office, Regional Administration and
 Local Government
 Mkapa Building,
 P.O.Box 1923,
 41185 Dodoma.

CLIENT
 PRESIDENT'S OFFICE, REGIONAL ADMINISTRATION AND LOCAL
 GOVERNMENT MKAPA BUILDING, P.O.BOX 1923,41185 DODOMA.

PROJECT
**STANDARD DESIGN FOR COUNCIL LEVEL HOSPITALS IN
 TANZANIA**

DRAWING TITLE
SITE PLAN - ELECTRICAL DRAWINGS

PROJECT NO.	
DRAWN BY;	IAS
CHECKED BY;	DCNM
DATE	MAY,2018

ST A/100
SCALE 1:100