


President Office, Regional Administration and Local Government,
 Government City- Mtumba,
 TAMISEMI Street
 P.O.Box 1923,
 41185 Dodoma.

CLIENT
 PRESIDENT'S OFFICE, REGIONAL ADMINISTRATION AND LOCAL
 GOVERNMENT MTUMBA BUILDING, P.O.BOX 1923,41185 DODOMA.

PROJECT
PROPOSED STANDARD DRAWINGS FOR DISTRICT COUNCIL OFFICES IN TANZANIA

Drawing title		LOCAL AREA NETWORK	
TYPICAL SECTION - FIRST FLOOR			
Project number			
Date	MARCH, 2020	17/102	
Drawn by	HM		
Checked by	JR	Scale	1:100

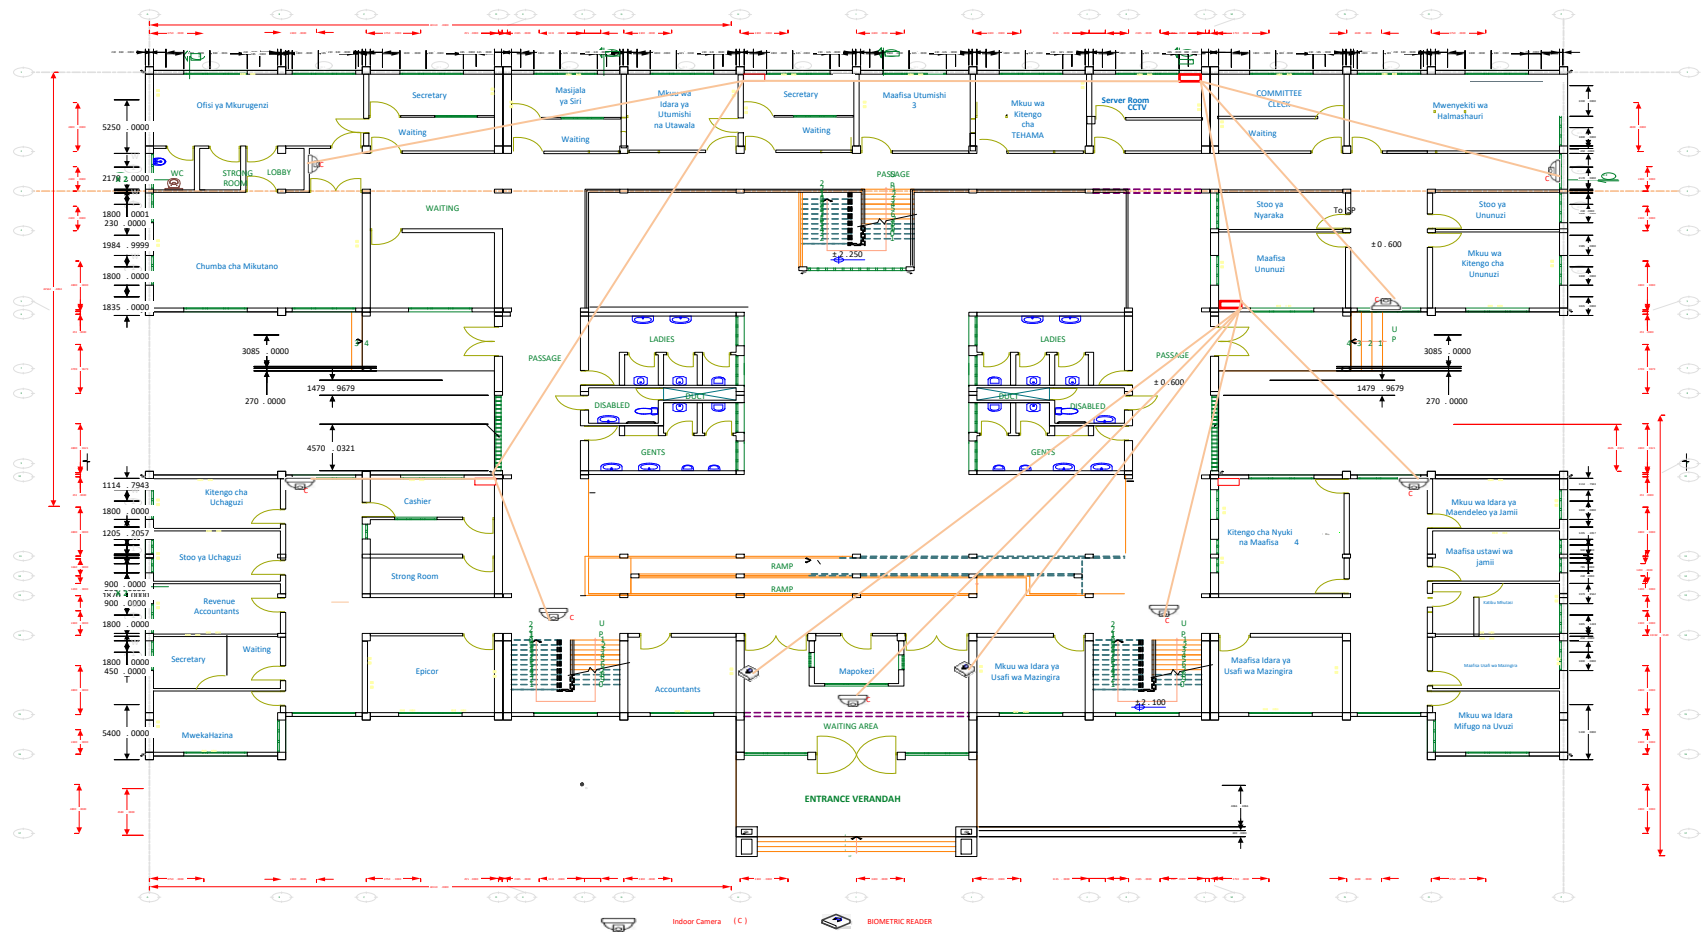

President Office, Regional Administration and Local Government,
 Government City- Mtumba,
 TAMISEMI Street
 P.O.Box 1923,
 41185 Dodoma.

CLIENT
 PRESIDENT'S OFFICE, REGIONAL ADMINISTRATION AND LOCAL
 GOVERNMENT MTUMBA BUILDING, P.O.BOX 1923, 41185 DODOMA.


PROJECT
 PROPOSED STANDARD DRAWINGS FOR DISTRICT COUNCIL OFFICES IN TANZANIA

Drawing title

CCTV & BIOMETRIC

TYPICAL SECTION - GROUND FLOOR

Project number		17/03
Date	MARCH, 2020	
Drawn by	HM	
Checked by	JR	
Scale		1:100

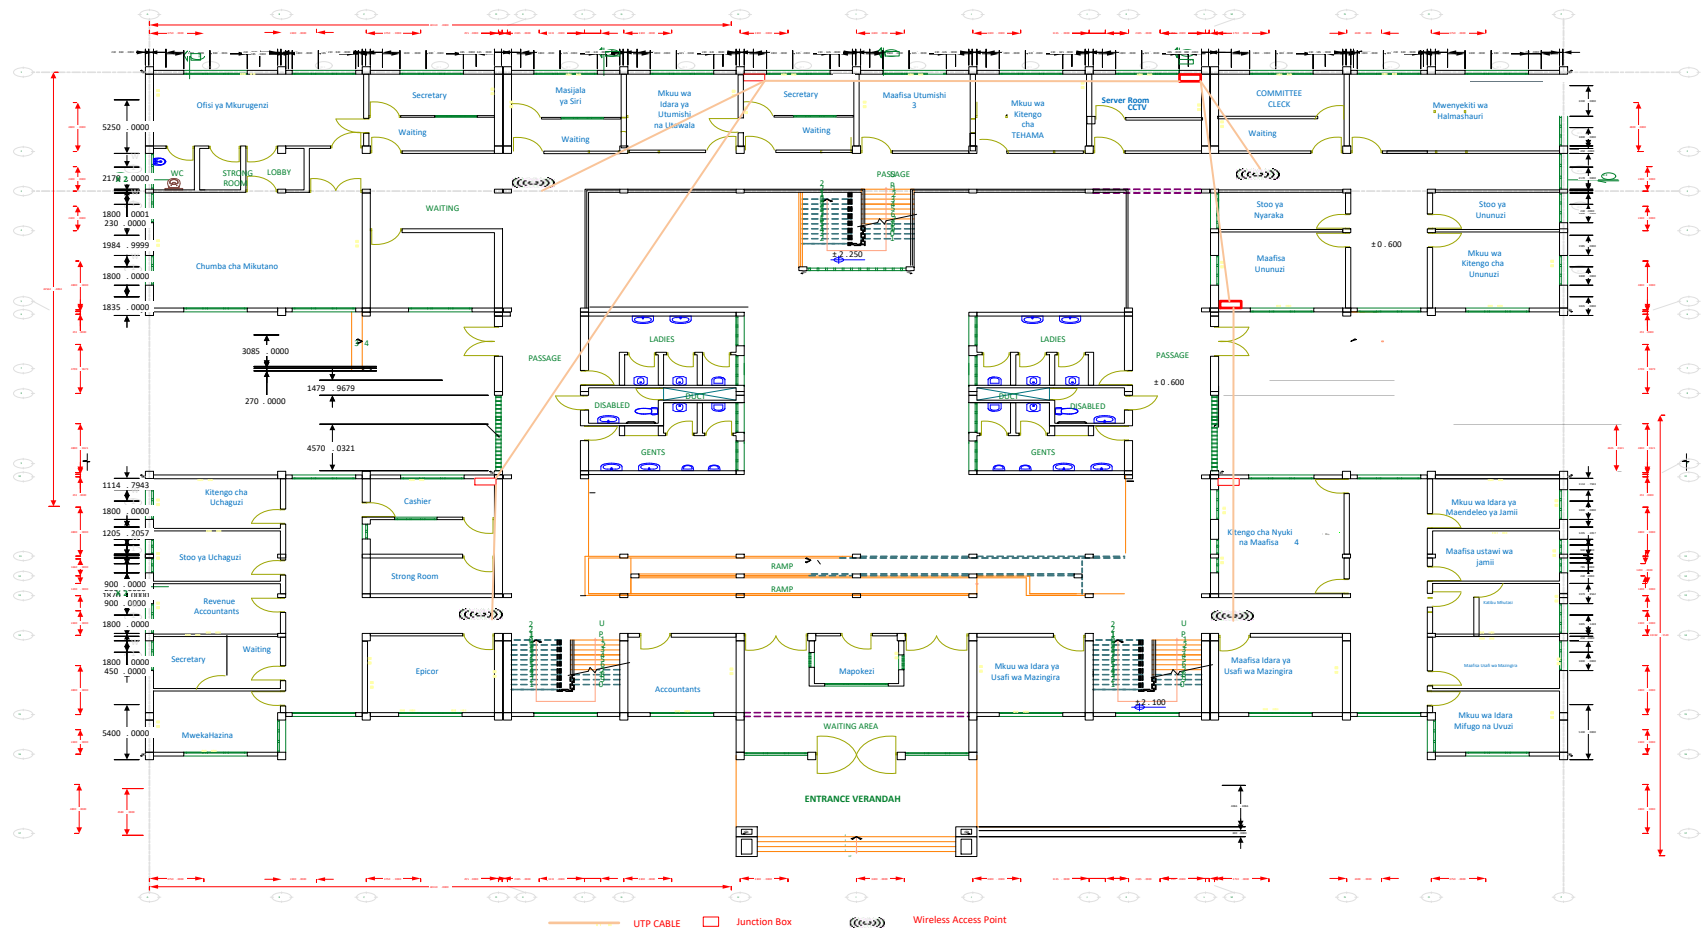

President Office, Regional Administration and Local Government,
 Government City- Mtumba,
 TAMISEMI Street
 P.O.Box 1923,
 41185 Dodoma.


CLIENT
 PRESIDENT'S OFFICE, REGIONAL ADMINISTRATION AND LOCAL
 GOVERNMENT MTUMBA BUILDING, P.O.BOX 1923,41185 DODOMA.

PROJECT
PROPOSED STANDARD DRAWINGS FOR DISTRICT COUNCIL OFFICES IN TANZANIA

Drawing title
WIRELESS ACCESS POINT

TYPICAL SECTION - GROUND FLOOR

Project number		17105
Date	MARCH, 2020	
Drawn by	HM	
Checked by	JR	
Scale		1:100

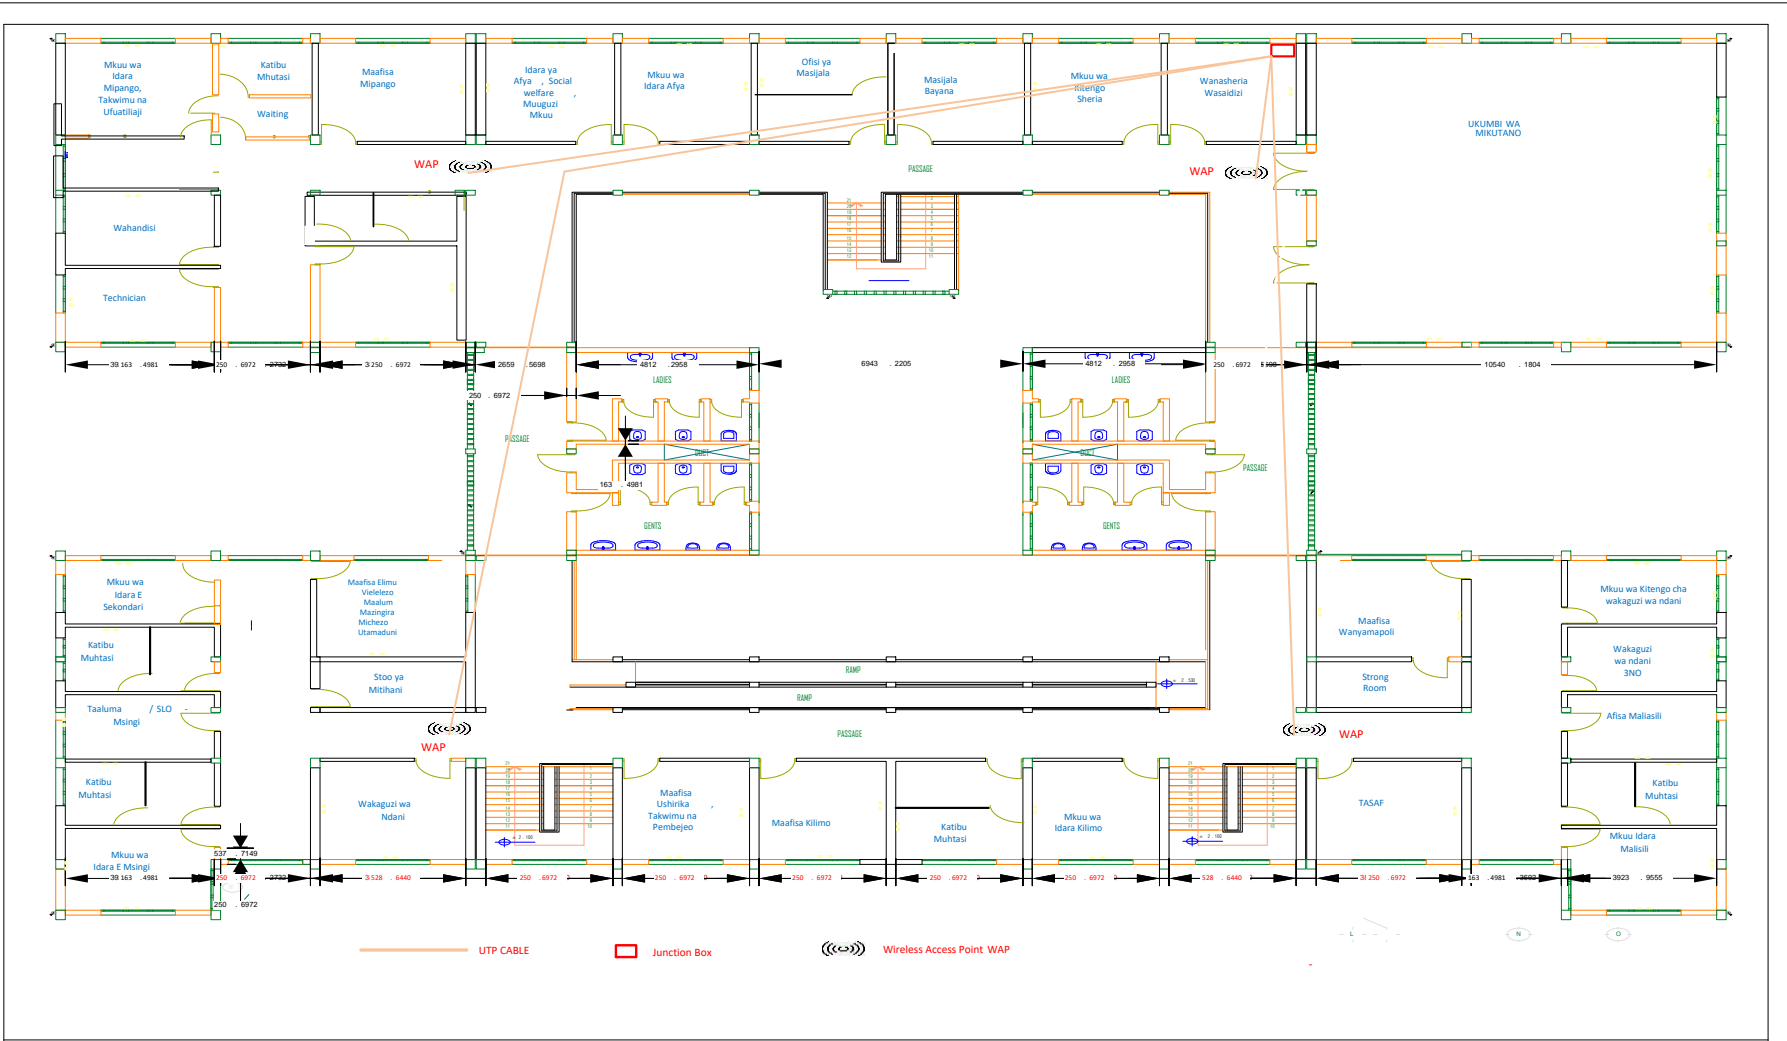

President Office, Regional Administration and Local Government,
 Government City- Mtumba,
 TAMISEMI Street
 P.O.Box 1923,
 41185 Dodoma.

CLIENT
 PRESIDENT'S OFFICE, REGIONAL ADMINISTRATION AND LOCAL
 GOVERNMENT MTUMBA BUILDING, P.O.BOX 1923,41185 DODOMA.

PROJECT
PROPOSED STANDARD DRAWINGS FOR DISTRICT COUNCIL OFFICES IN TANZANIA

Drawing title		WIRELESS ACCESS POINT	
TYPICAL SECTION - FIRST FLOOR			
Project number		IT/106	
Date	MARCH, 2020		
Drawn by	HM		
Checked by	JR	Scale	1:100